



1 **EXISTING INTERIOR ELEVATION** LOOKING TOWARD MERCANTILE
 A2 SCALE: 1/8" = 1'-0"

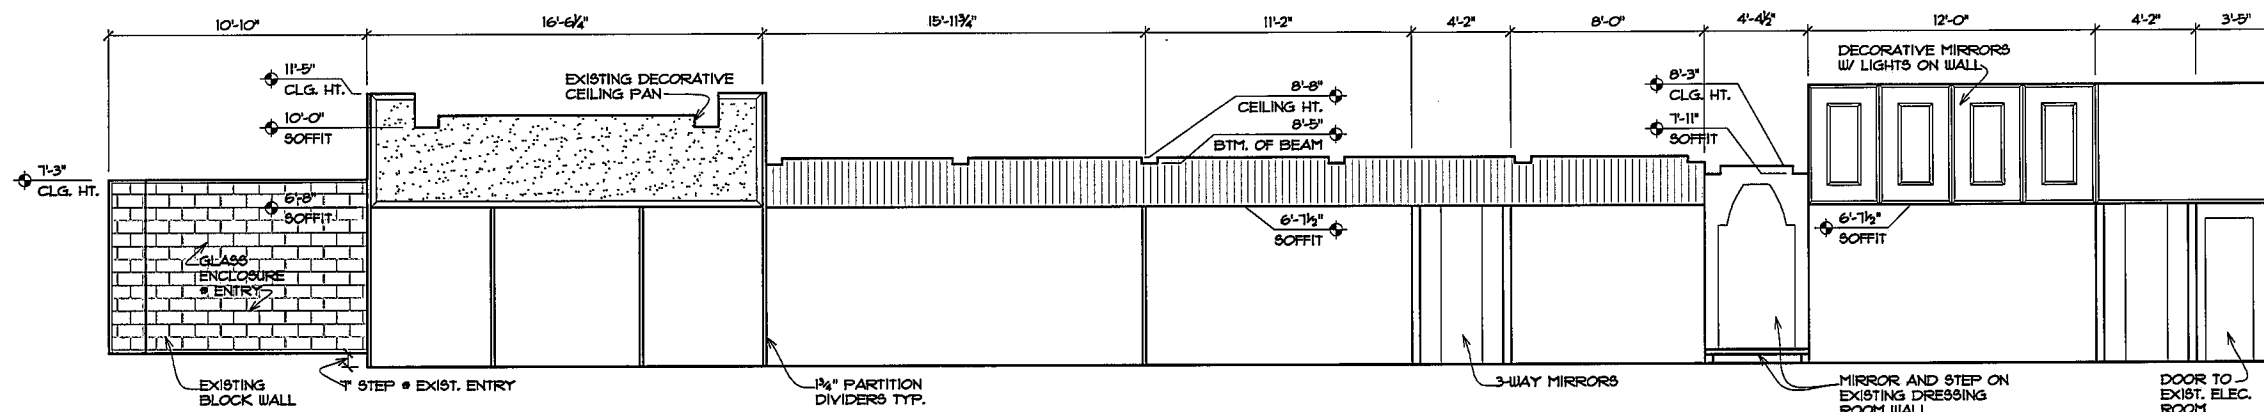

2 **EXISTING INTERIOR ELEVATION**
 A2 SCALE: 1/8" = 1'-0"

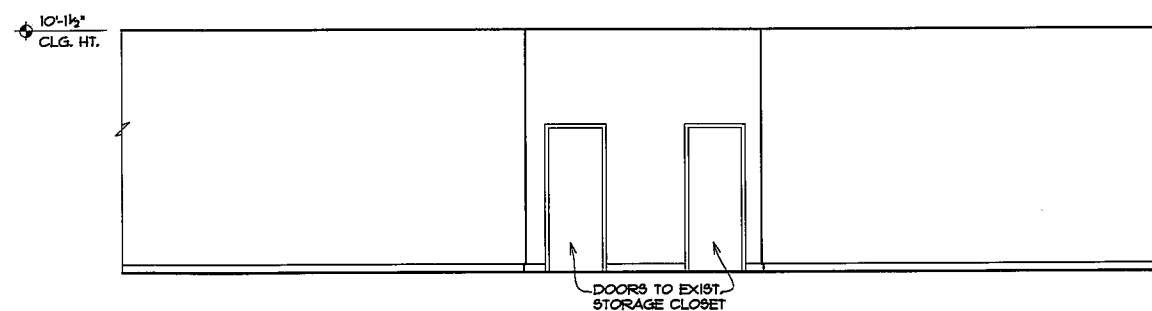

3 **EXISTING INTERIOR ELEVATION** IN MERCANTILE LOOKING TOWARD SALON
 A2 SCALE: 1/8" = 1'-0"

PRELIMINARY
 NOT FOR CONSTRUCTION
 1/12/10

ALEX JOHNSON SALON AND SPA
 RAPID CITY, SD
 LUND ASSOCIATES LTD.
 COM. NO.: 09025
 CADD FILE: 5D
 DATE: 01/12/10
 DRAWN BY: LH
 SHEET TITLE: EXISTING INTERIOR ELEVATIONS
A2