


NORTH WEST

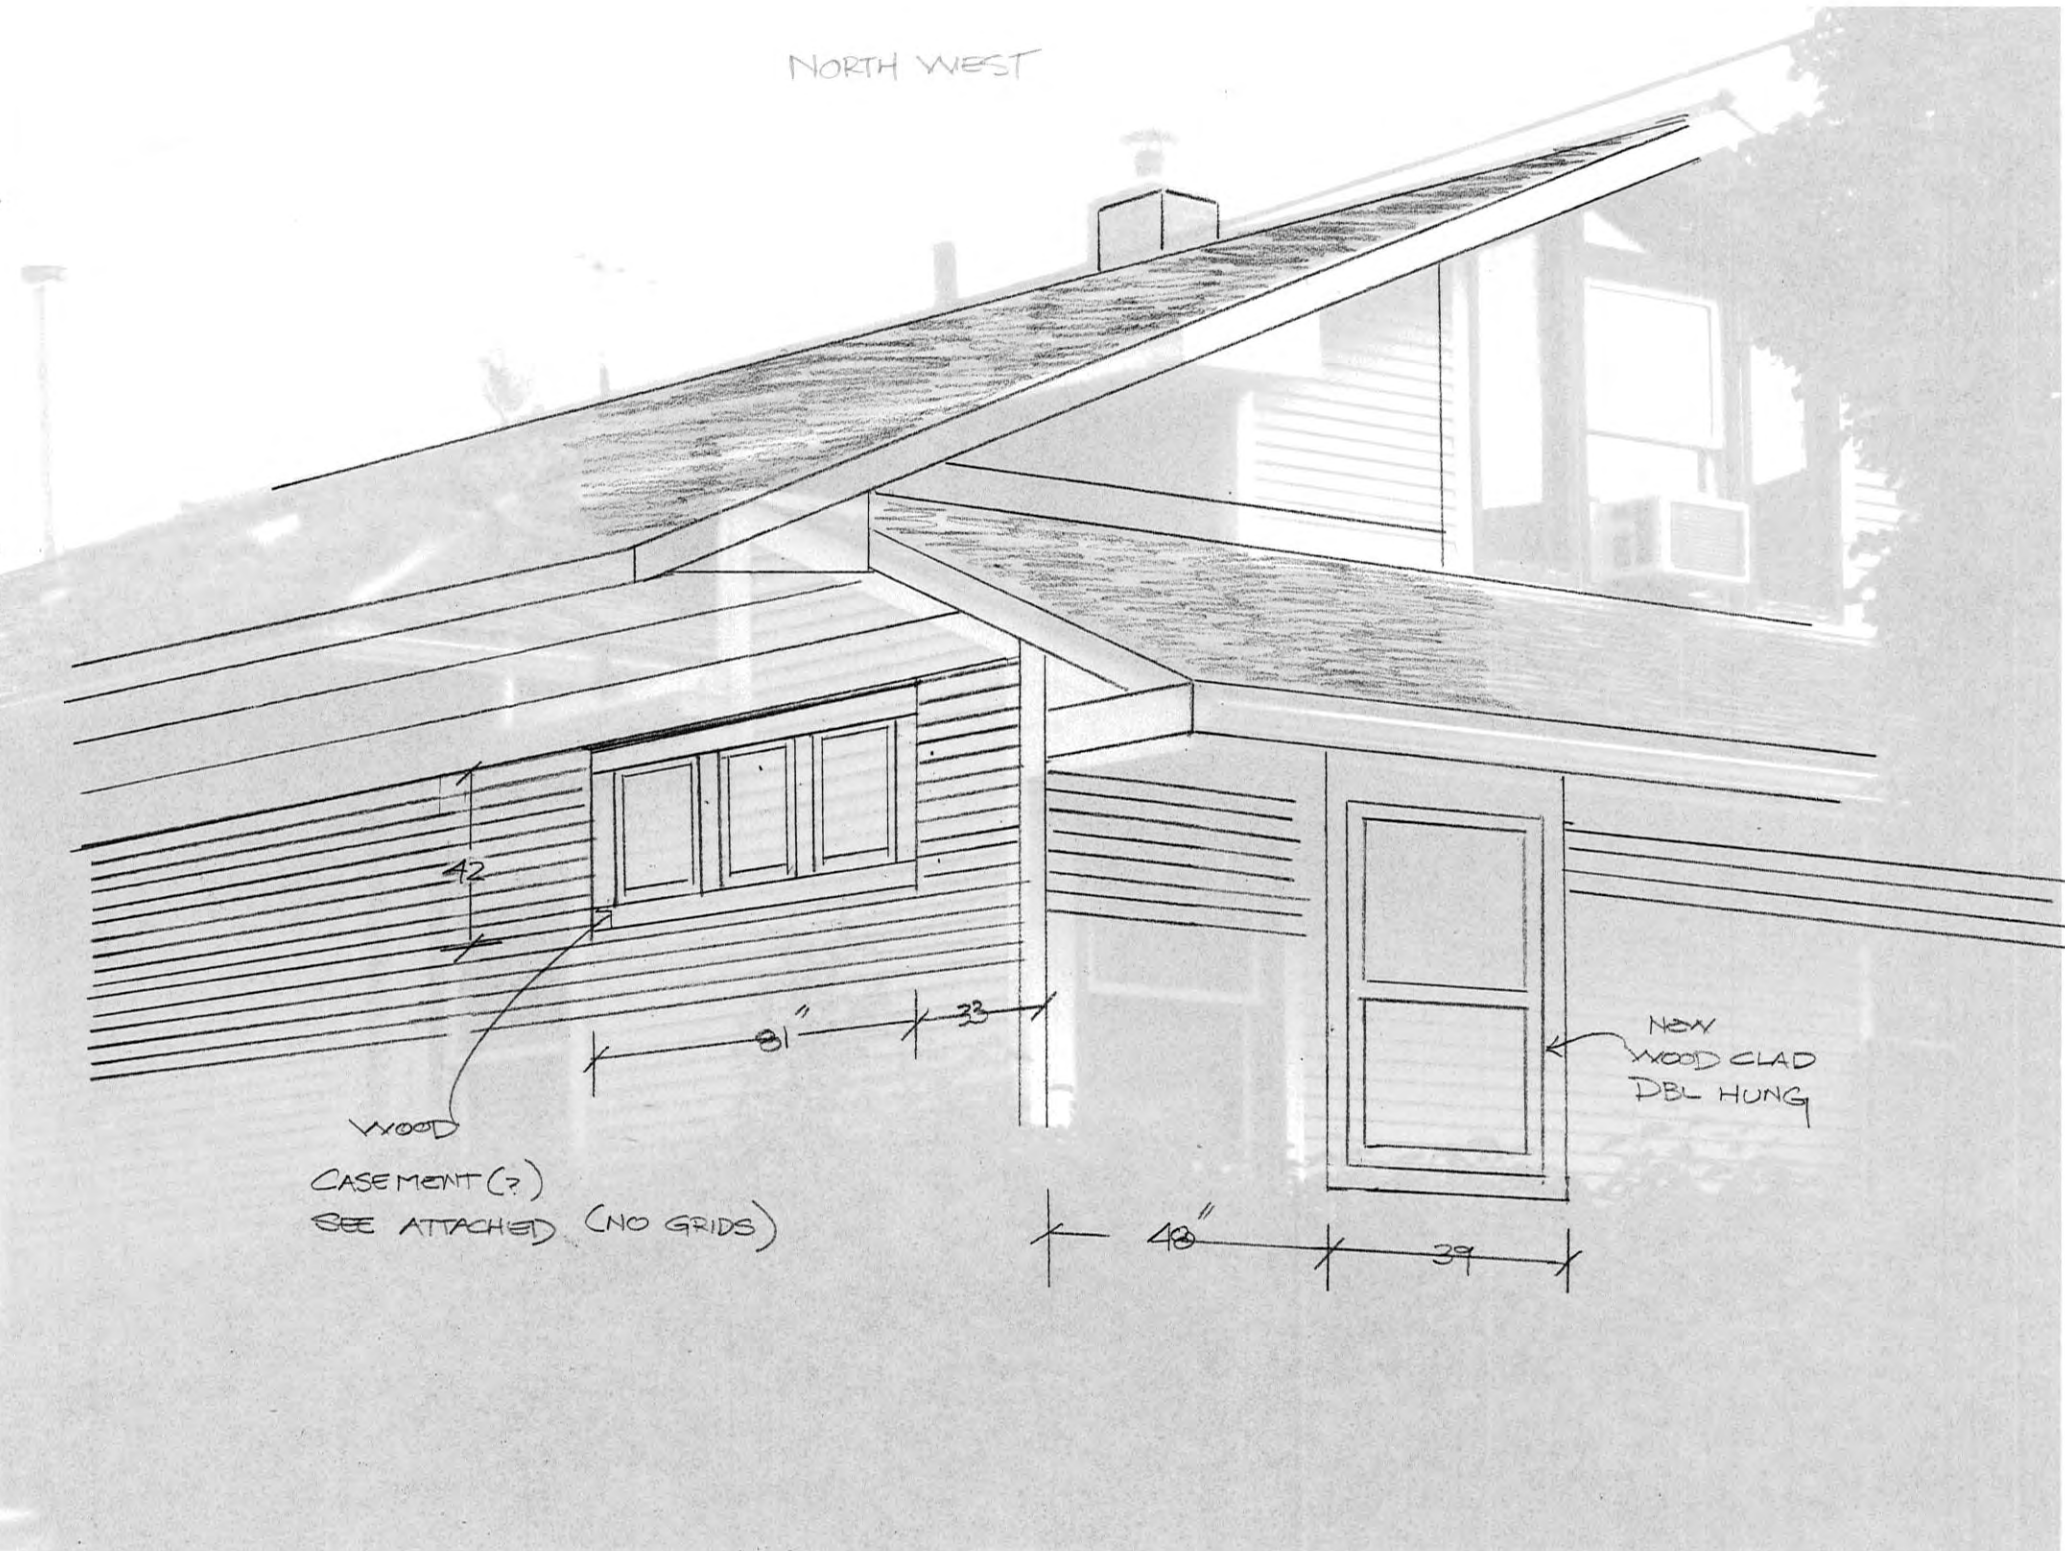

42

81"

33

WOOD

CASEMENT (?)  
SEE ATTACHED (NO GRIDS)

NEW  
WOOD CLAD  
DBL HUNG

48"

39