


Proposed Door Location Suite 520 Side of Wall

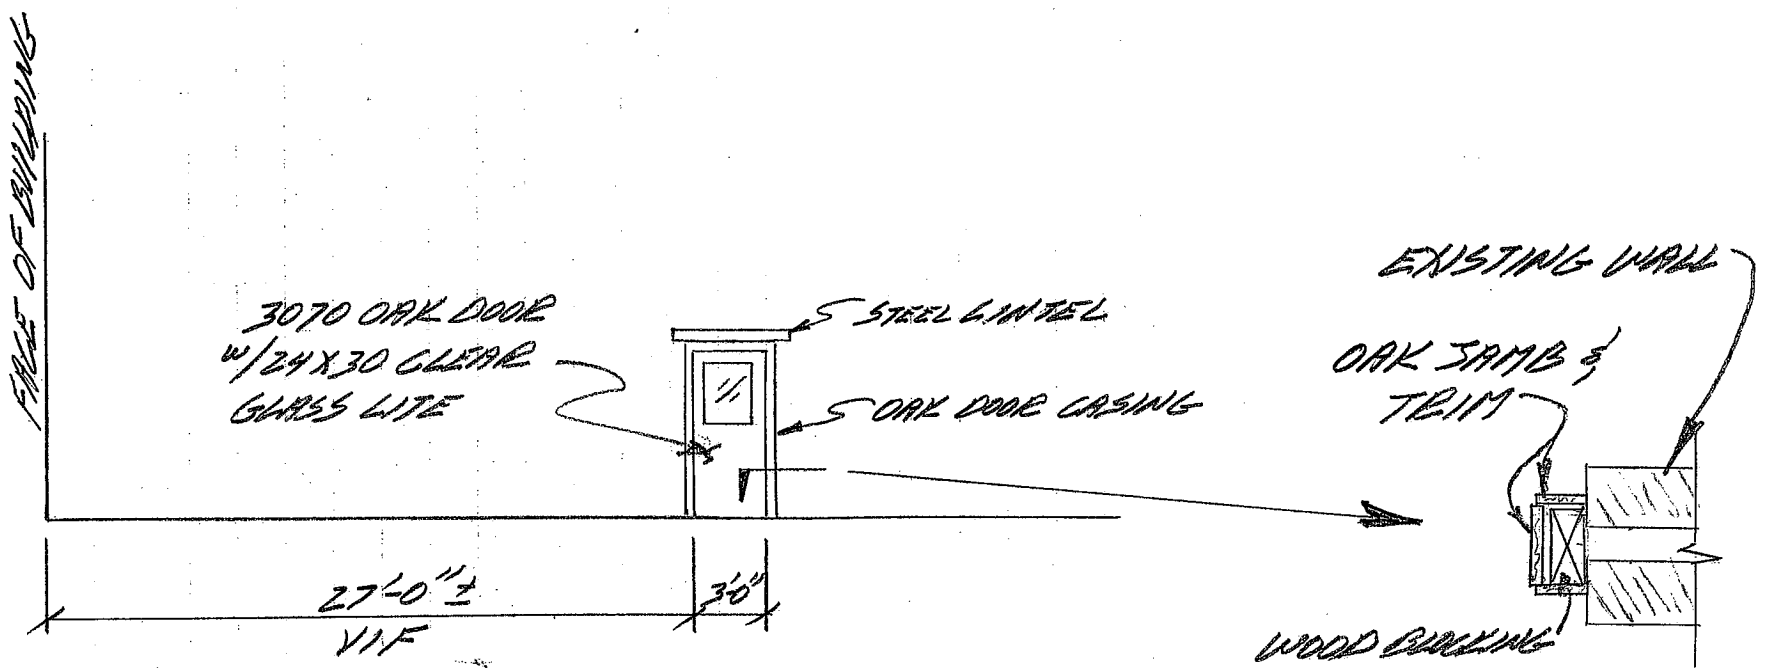

ELEVATION  
NORTH WALL SUITE 520  
SCALE 1/8" = 1'-0"

JAMB SECTION  
SCALE 3/8" = 1'-0"

VERIFY CONDITION  
IN FIELD

VINO 100 DOOR OPENING  
520 SEVENTH STREET  
RAPID CITY, SD  
SHEET 2