


ALLEY

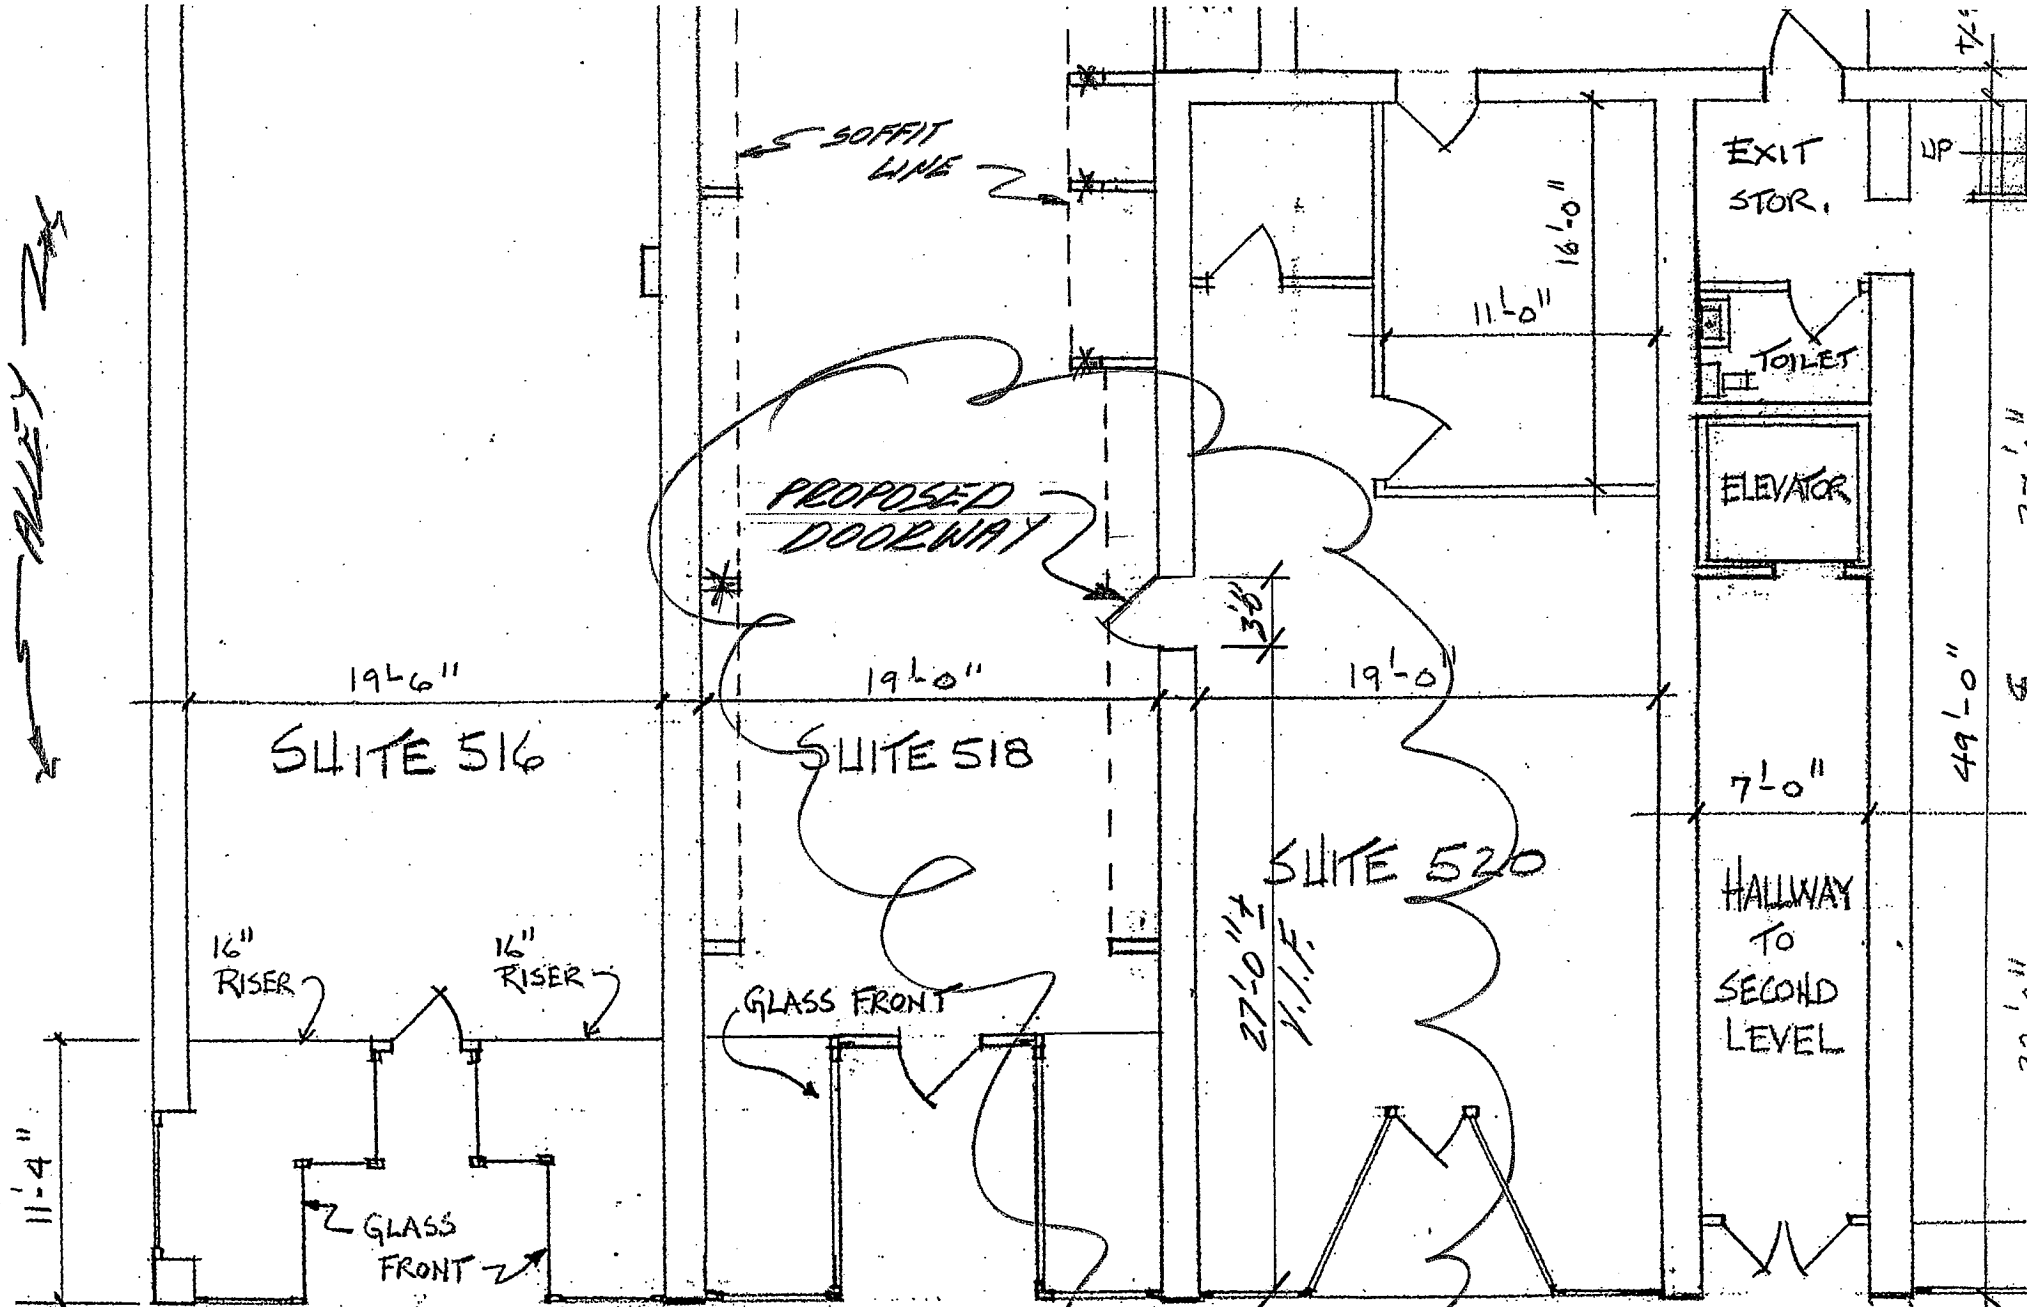

PLAN
SCALE 1/8" = 1'-0"

SEVENTH STREET

VINO 100 Door Opening
520 SEVENTH ST.
DAPID CITY, SD
SHEET 1