


Site plan for
Pergola at
816 South
RCS D. 57501

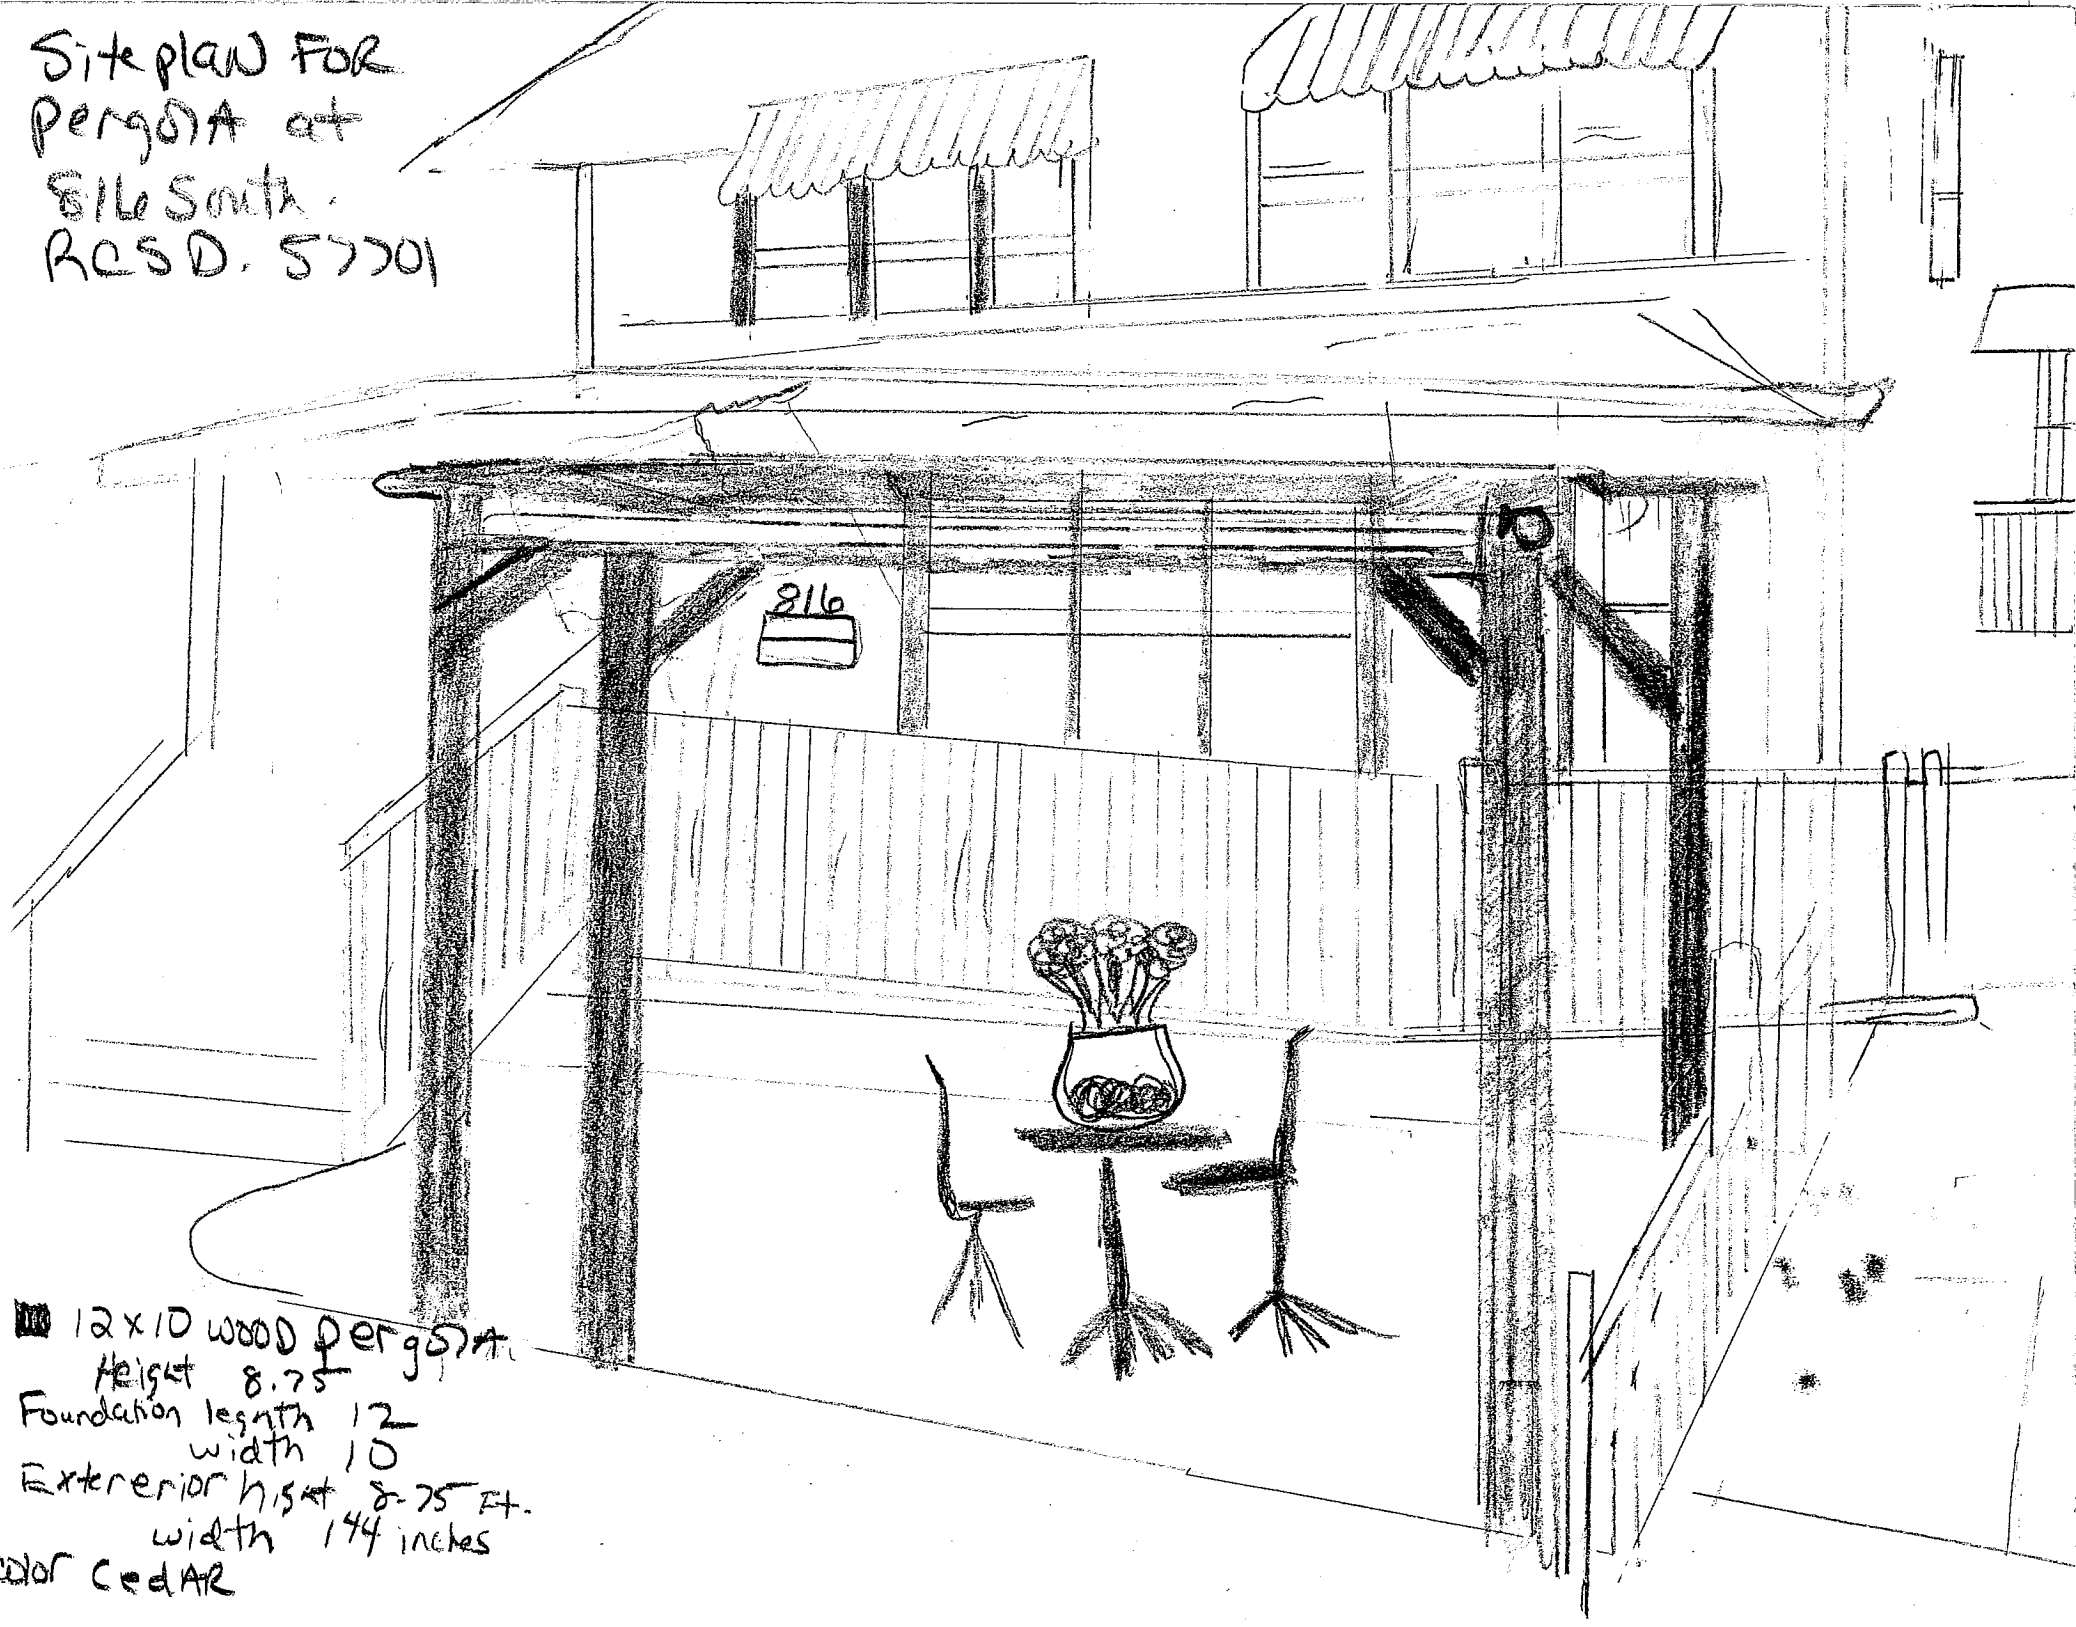

12x10 wood pergola
Height 8.75
Foundation length 12
width 10
Exterior height 8.75 ft.
width 144 inches
color cedar