


C:\Civil\_3D\Projects\10-1778 Main and 5th Streetscape\PROJECT FILES\L1-1778 Main and 5th Streetscape.dwg 5/26/2011 2:15:13 PM




517 7th street  
rapid city sd 57701  
p 605.342.9470  
f 605.342.2377  
www.4front.biz

FOURFRONT  
DESIGN INC.

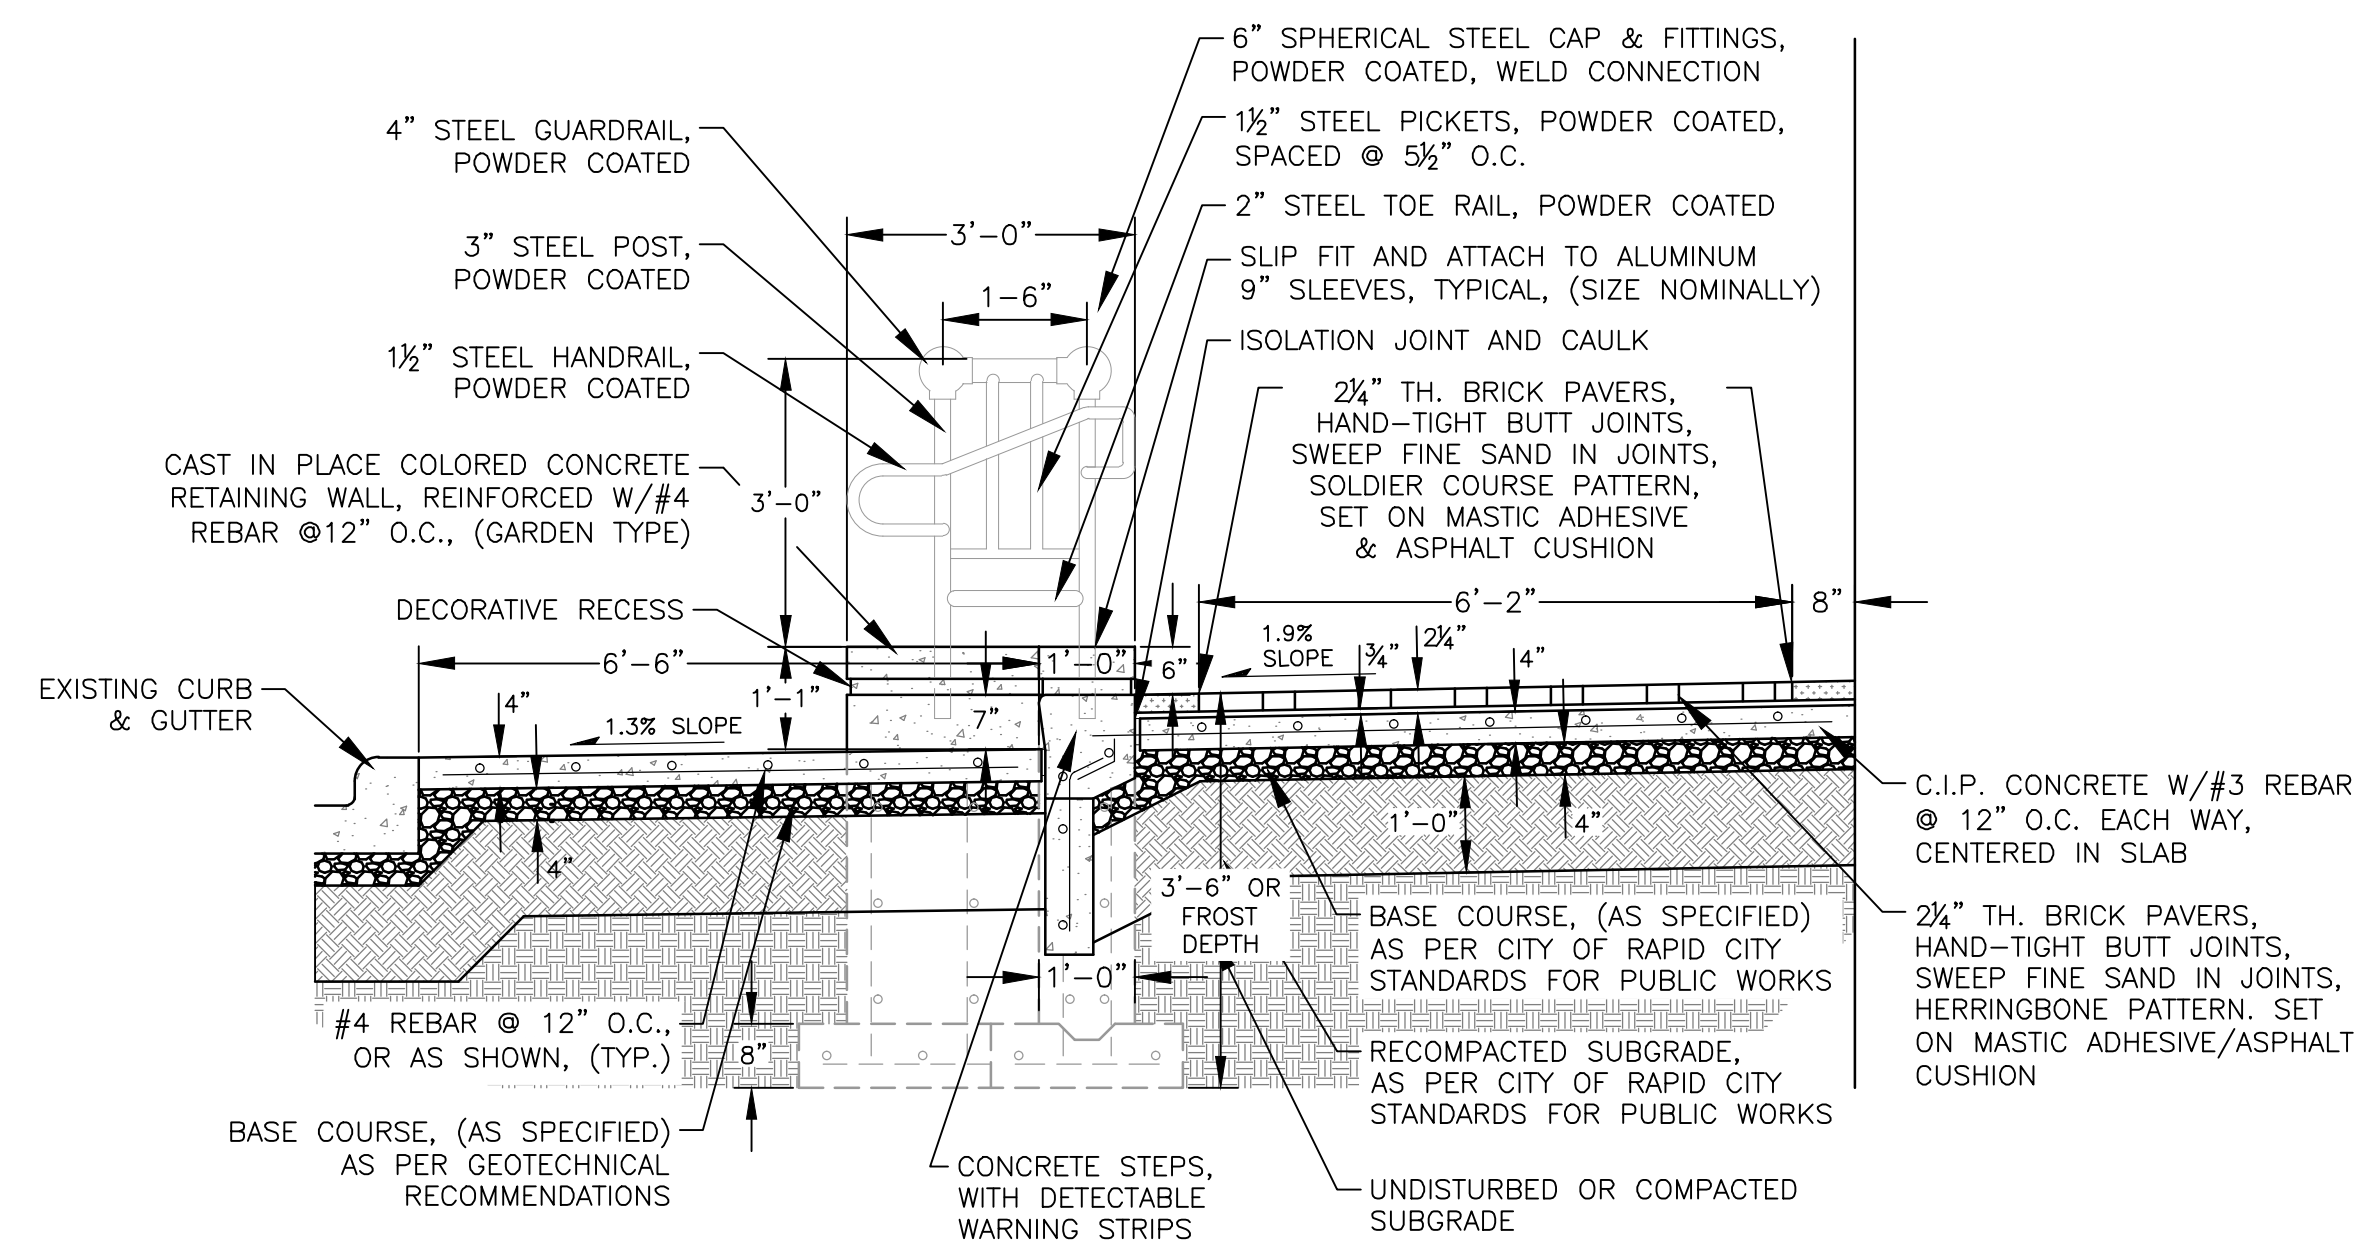


NOTE:  
ALL RAILING, POSTS, AND BALL CAPS SHALL BE POWDERCOATED BLACK.

1 STAIRS WITH GUARDRAIL SECTION  
L1.02 1/2" = 1'-0"

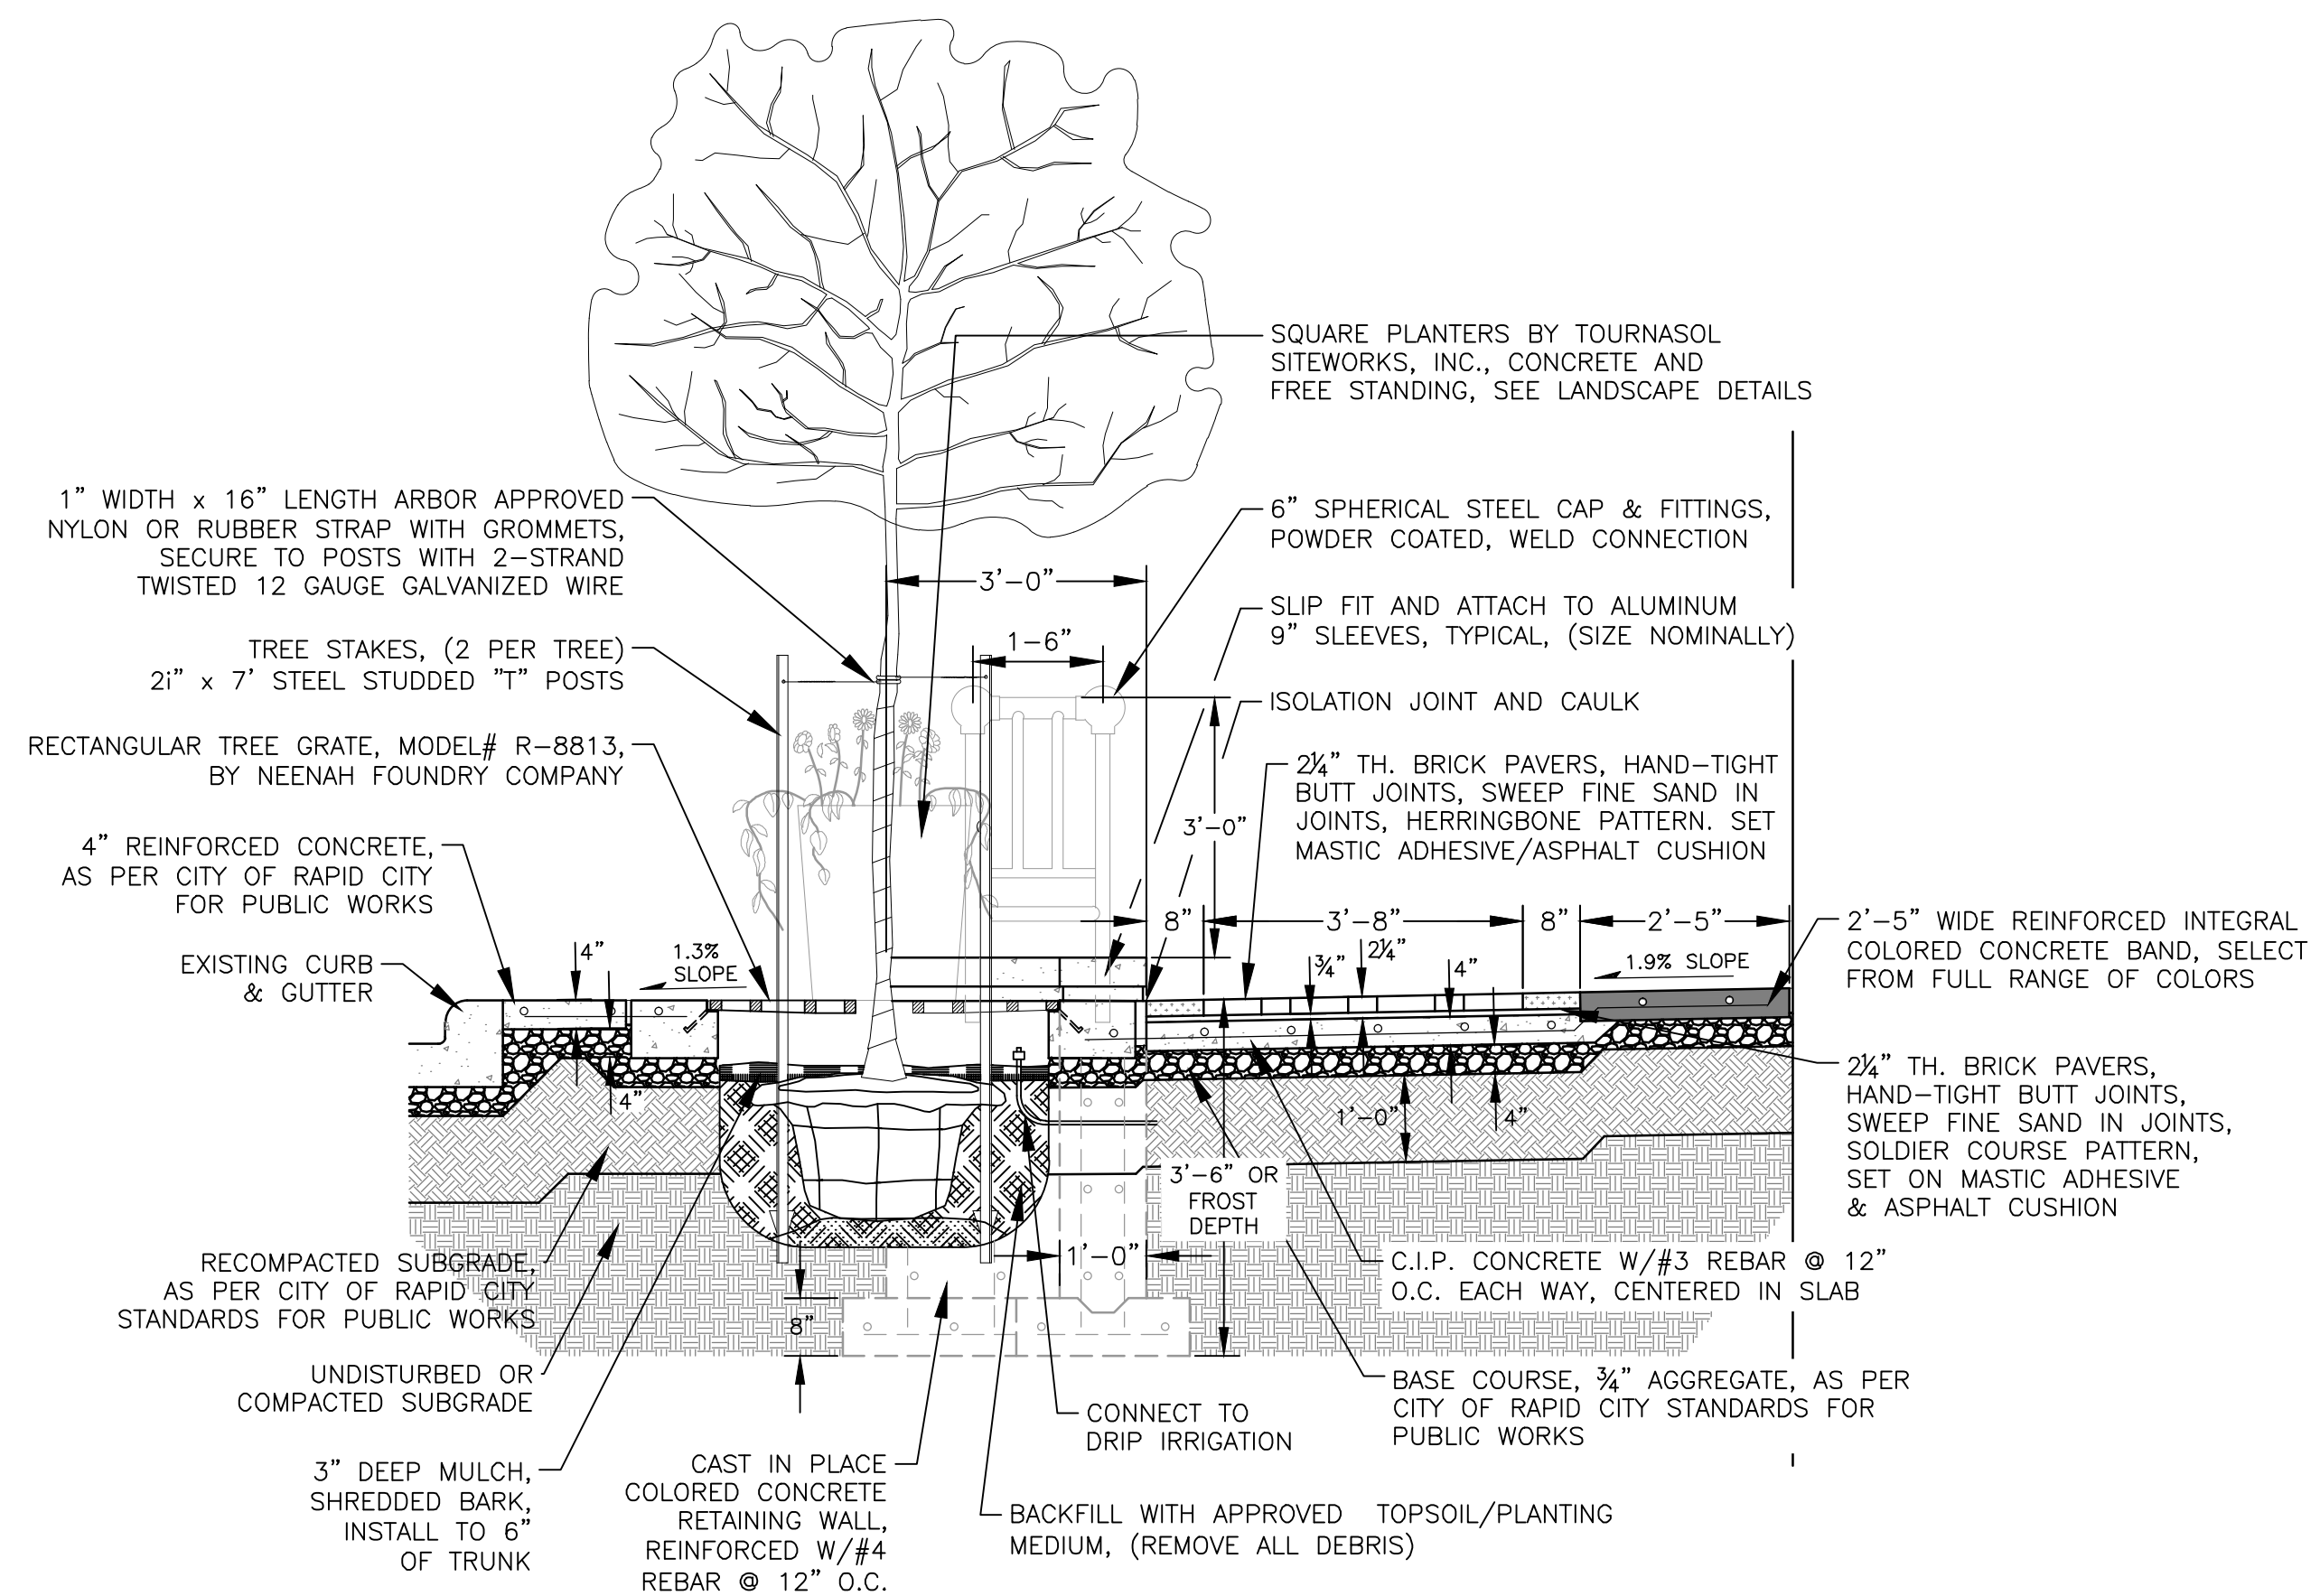


NOTE:  
REFER TO PINEHALL BRICK PAVER,  
TO MATCH MAIN STREET SQUARE MATERIAL.  
(1-800-334-8689)


3 TREE PLANTING & SIDEWALK SECTION  
L1.02 1/2" = 1'-0"

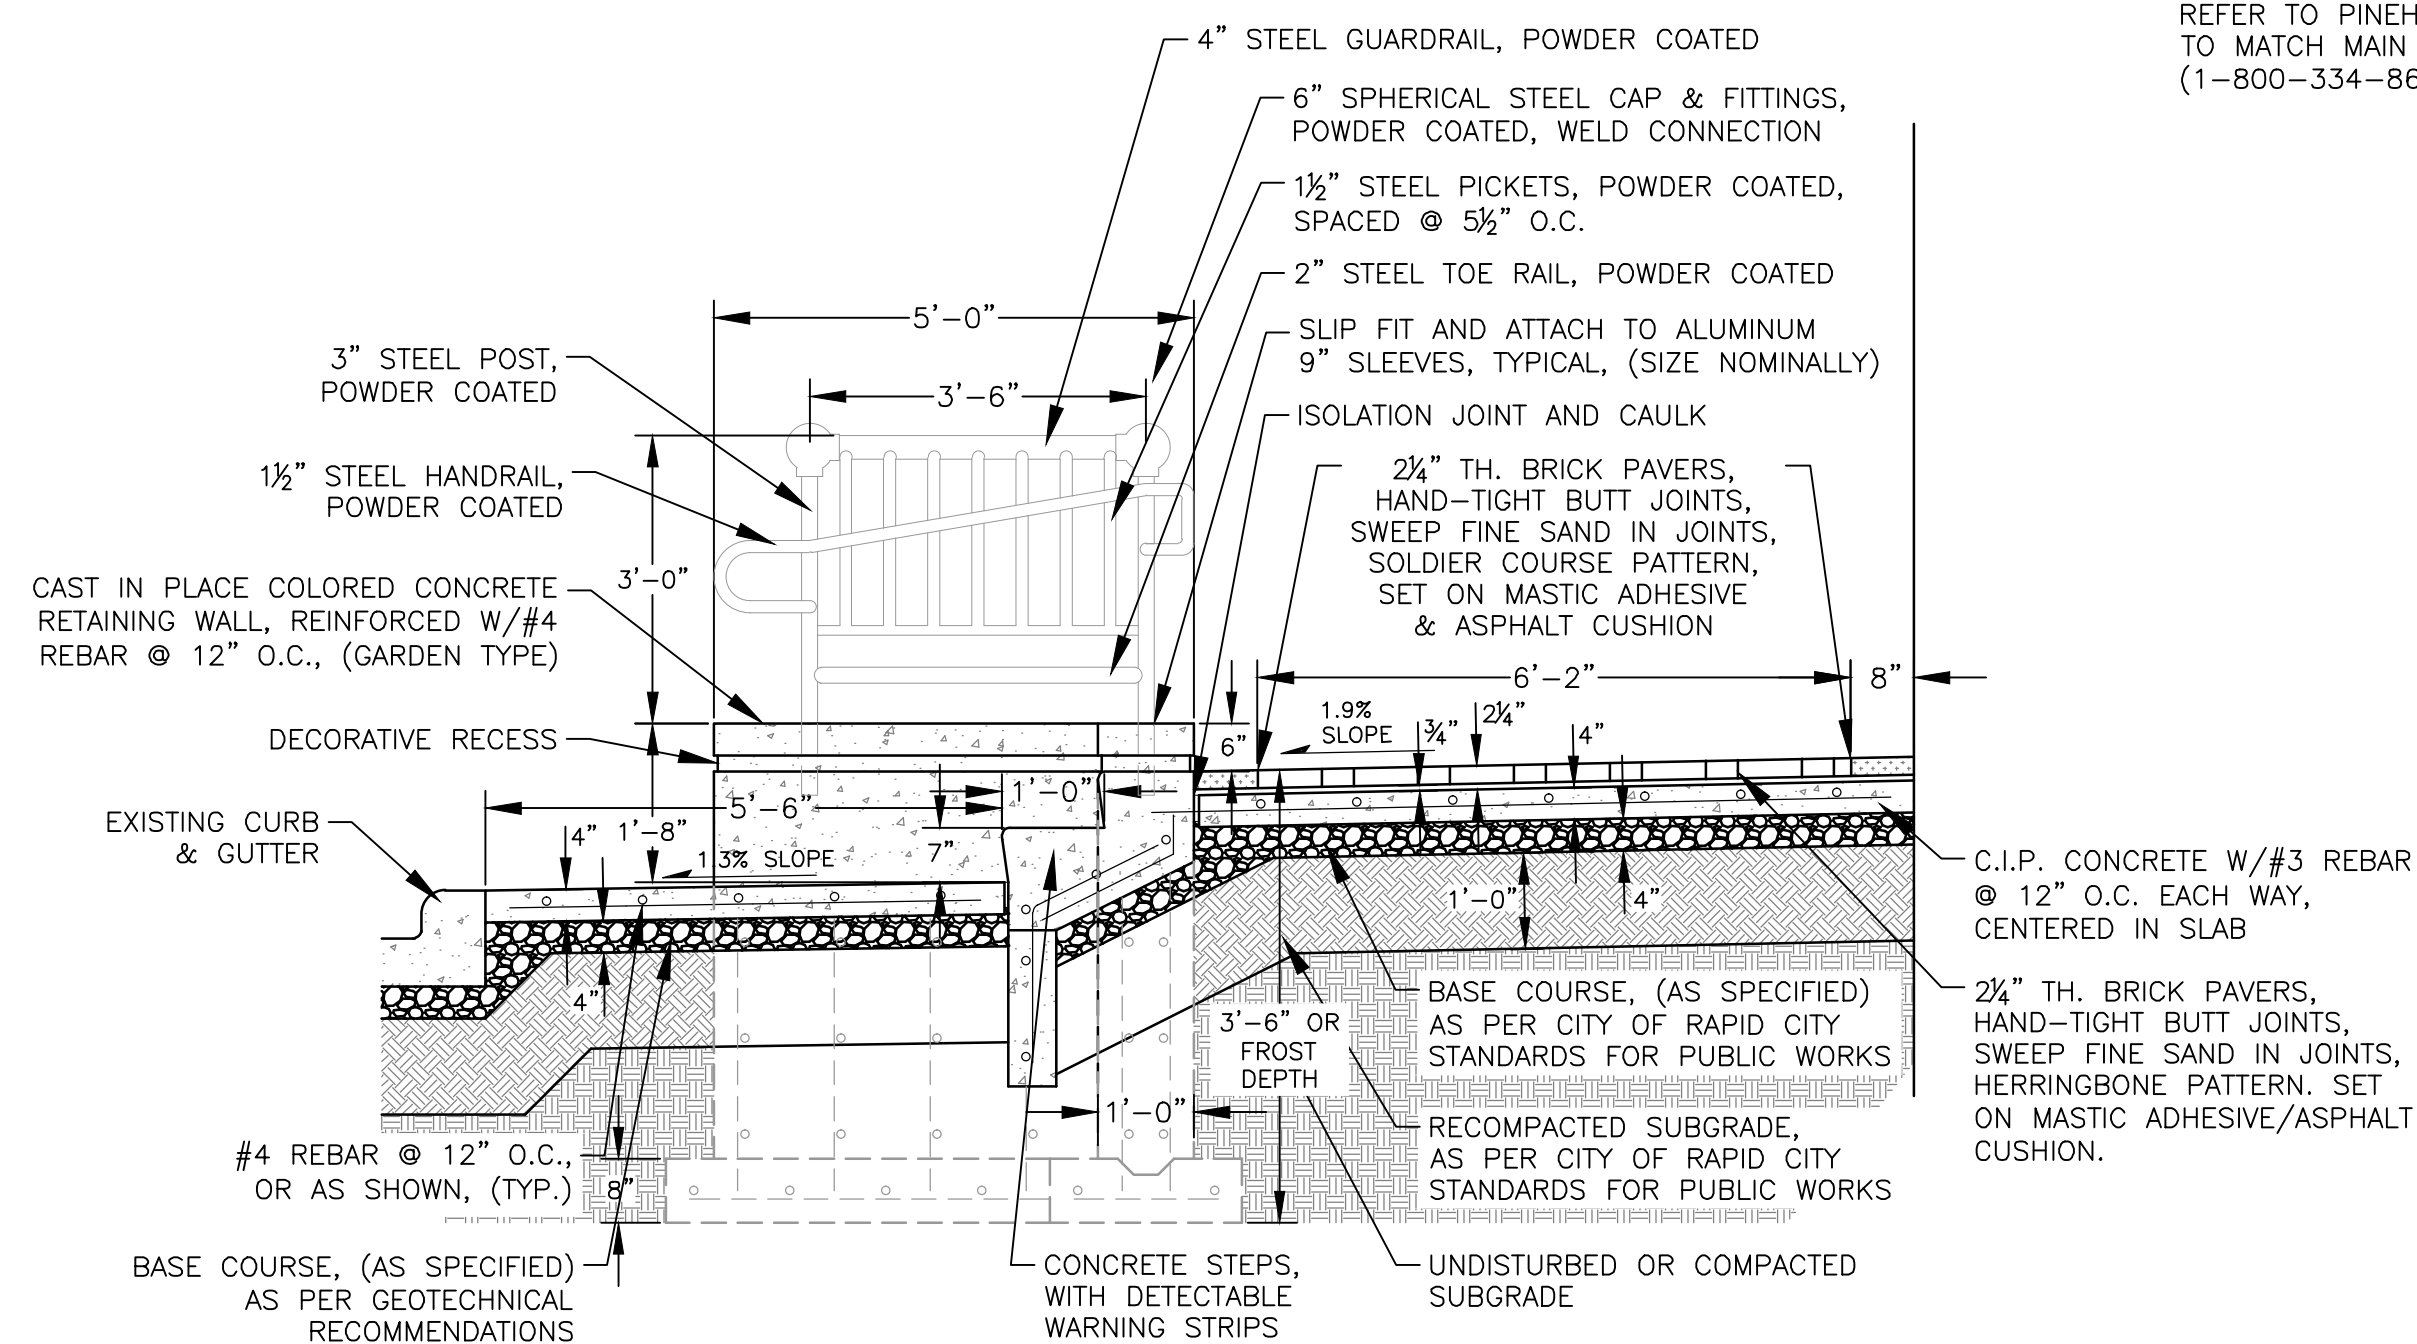

2 STAIRS WITH GUARDRAIL SECTION  
L1.02 1/2" = 1'-0"

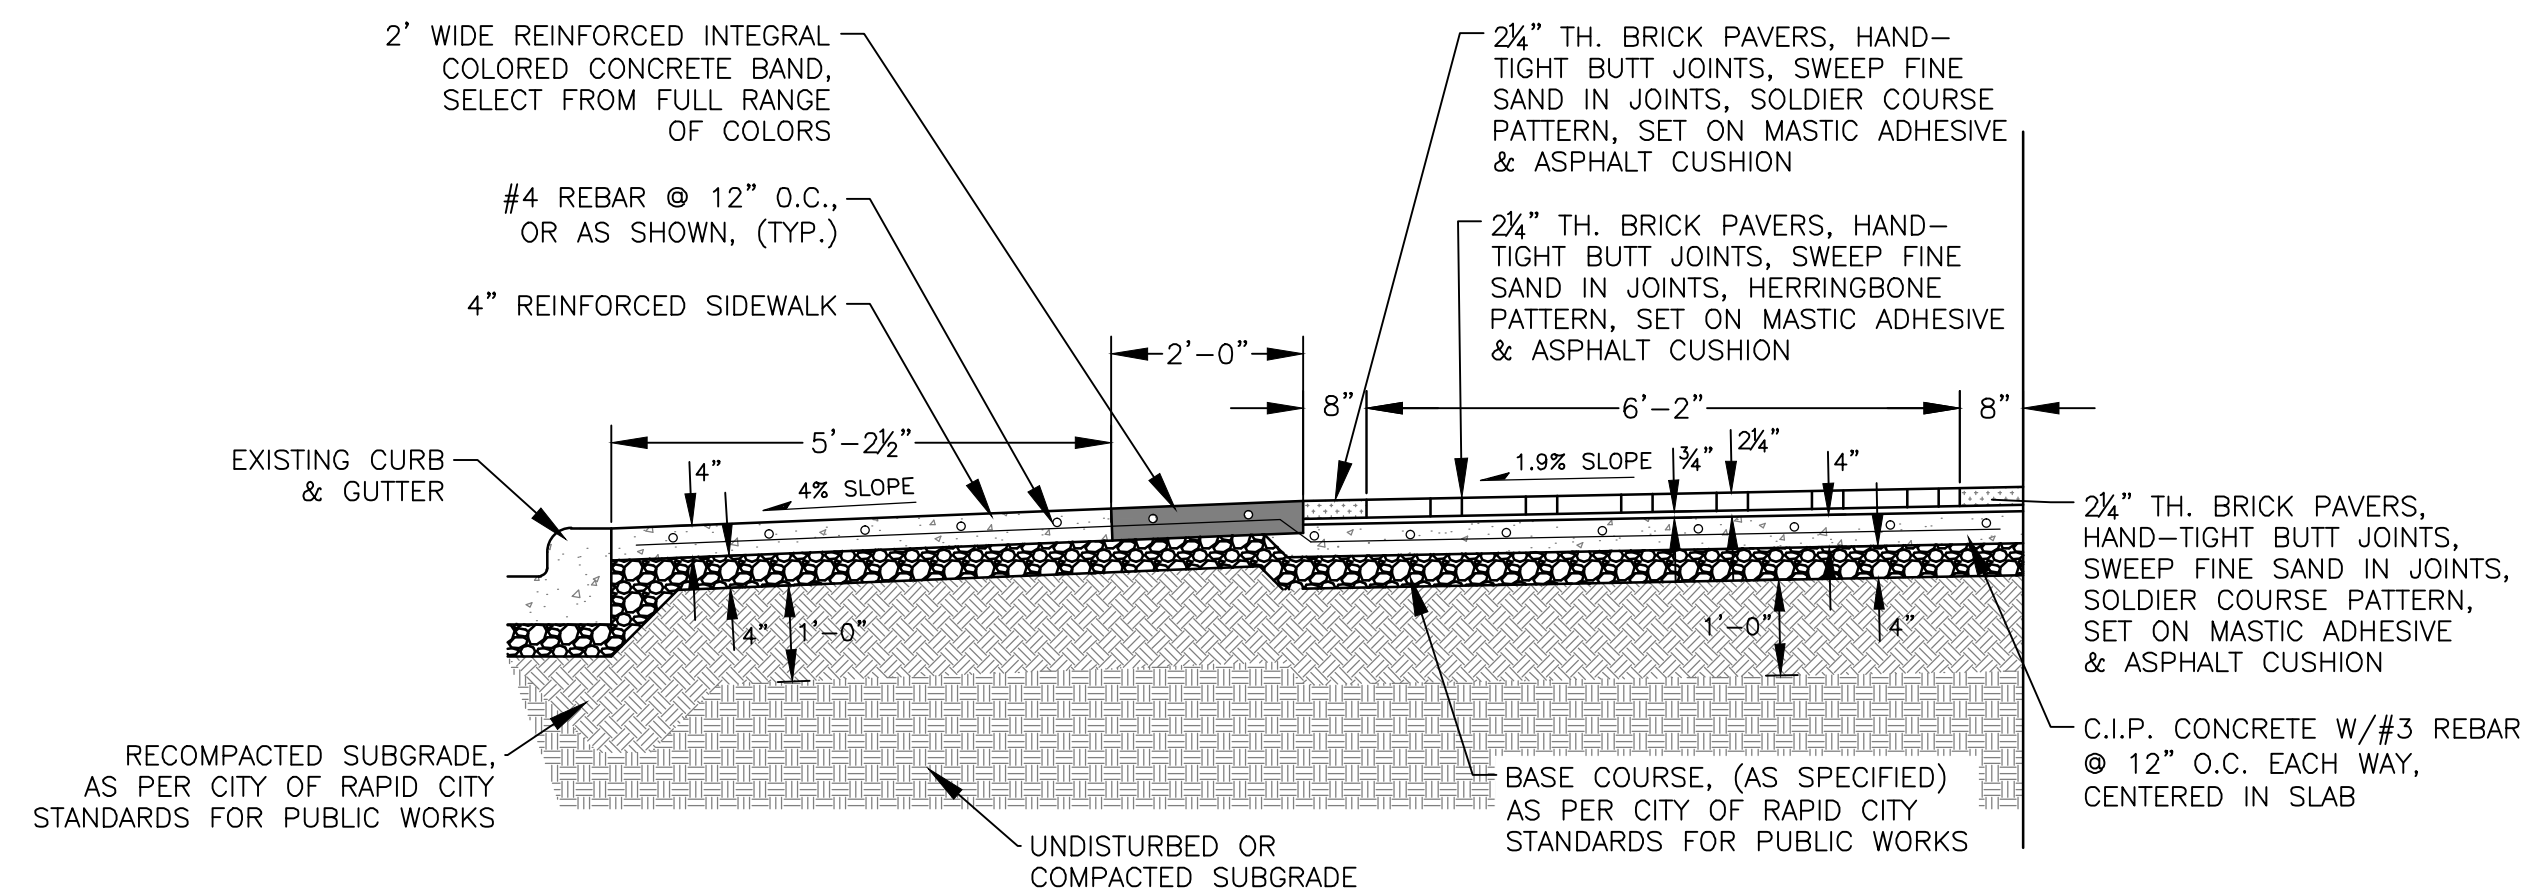

4 SIDEWALK SECTION  
L1.02 1/2" = 1'-0"

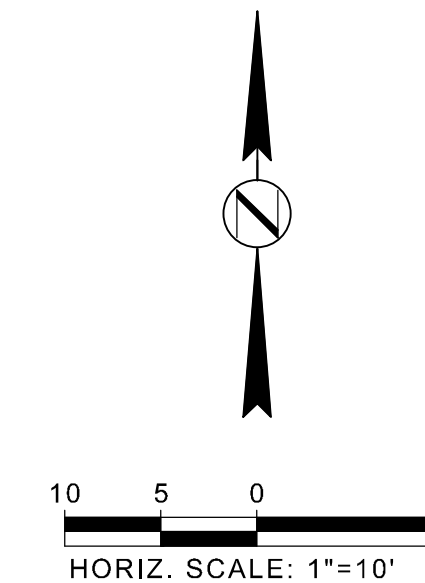

## MAIN AND 5TH STREETSCAPE

MHL, LLC.

RAPID CITY, SOUTH DAKOTA

### REVISIONS:

Project Number: 11.1778.L01  
Date: 05/26/11

## LANDSCAPE DETAILS AND NOTES

# L1.02

**HISTORIC PRESERVATION SUBMITTAL**