

MAIN AND 5TH STREETSCAPE

MHL, LLC.

RAPID CITY, SOUTH DAKOTA

REVISIONS:

Project Number:

Date:


LANDSCAPE DETAILS AND NOTES

11.1778.L01

05/26/11

L1.03

© 2011 FourFront Design, Inc.

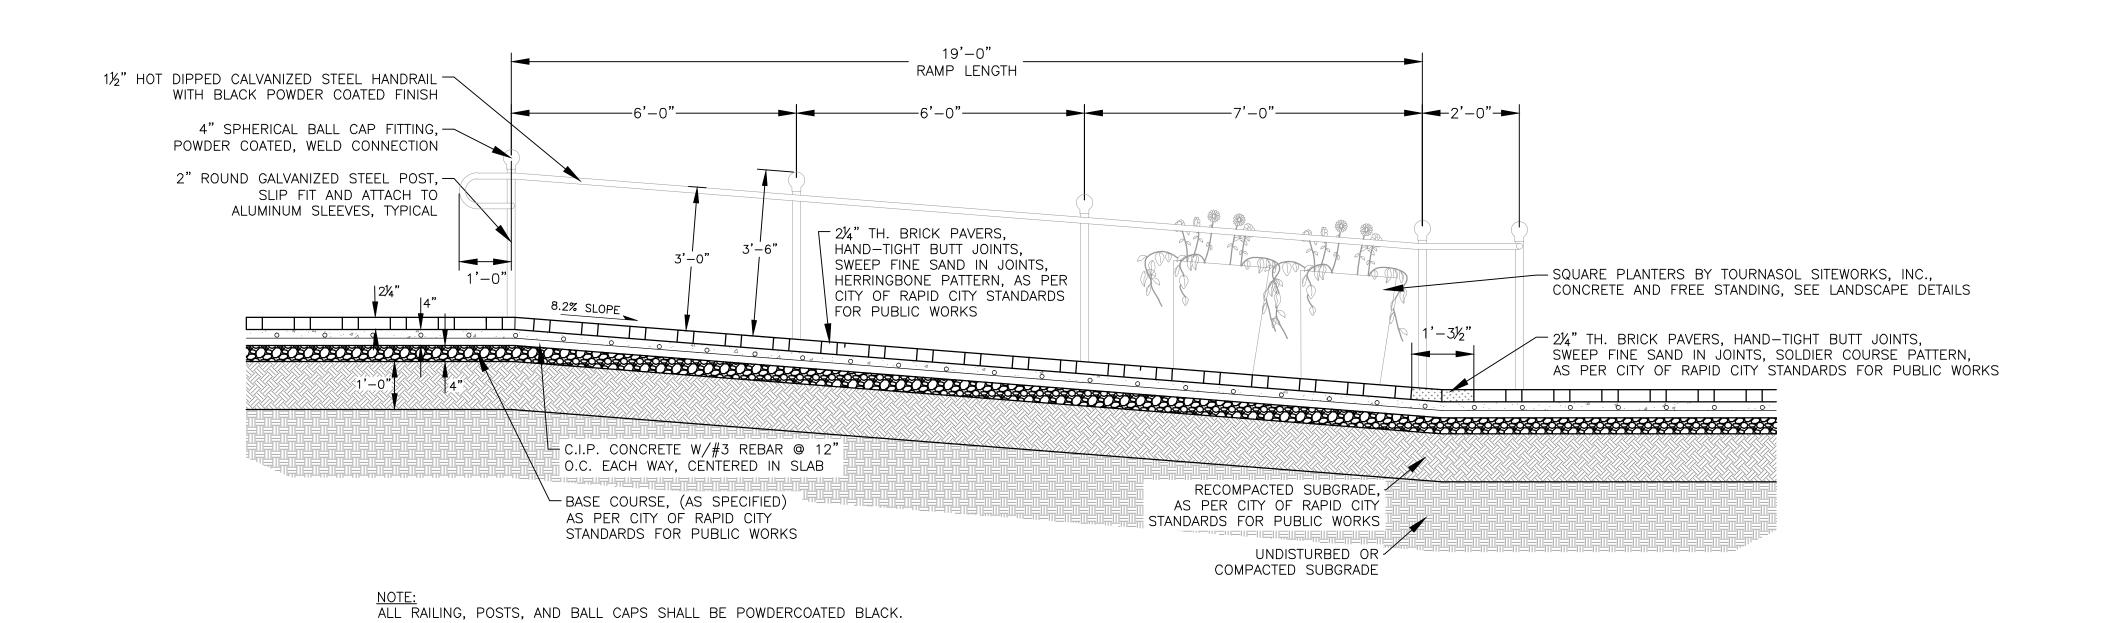

SIDEWALK RAMP & HANDRAIL SECTION

1/2" = 1'-0"

\ L1.03