


DING / BASEMENT LEVEL (7TH STREET)

SCALE 1/8" = 1'-0"

7/27/06
ATF

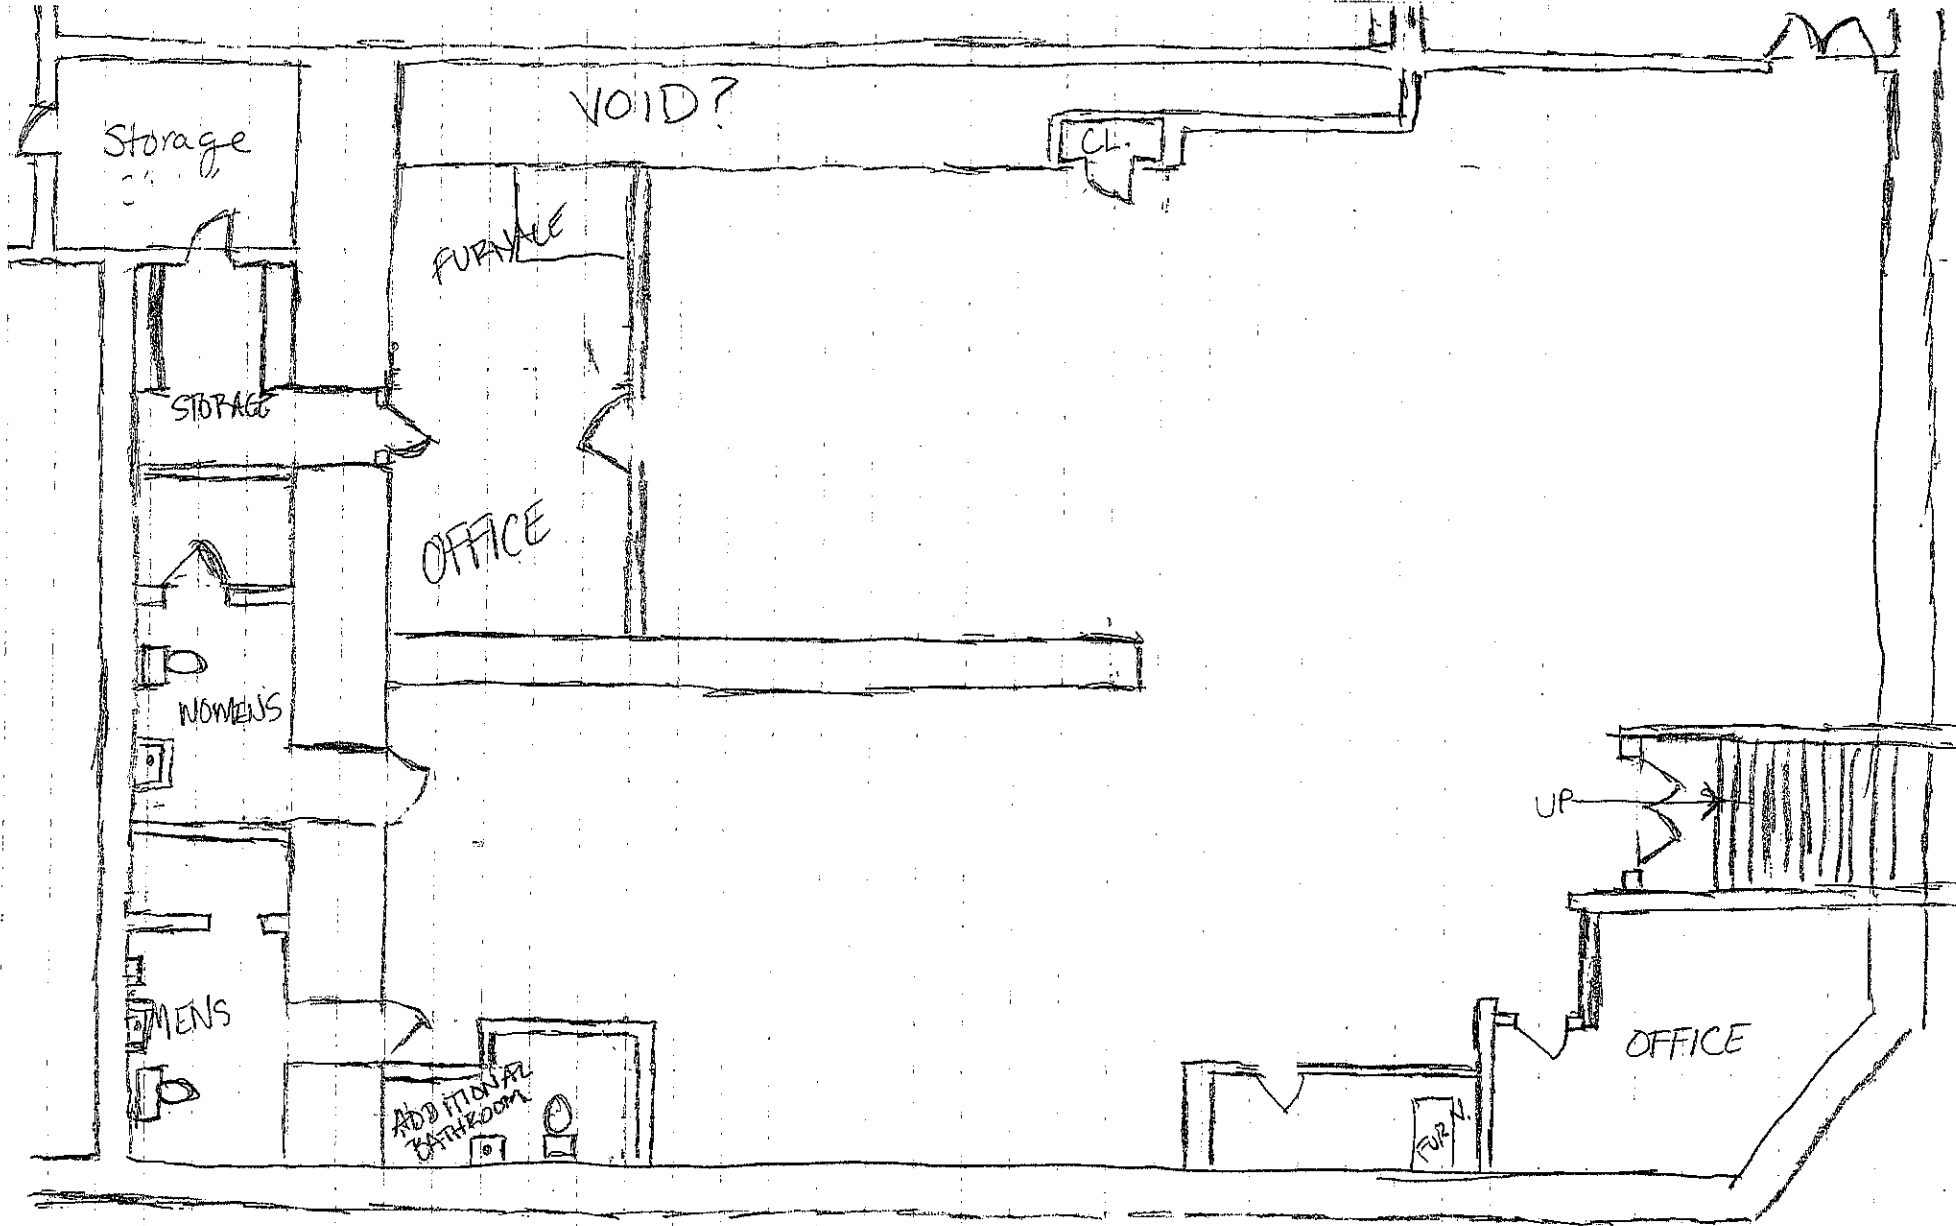

SCALE - 1/8" = 1'0"

BUELL BUILDING BASEMENT