


**ENLARGED ELEVATION**  
 1/4" = 1'-0"

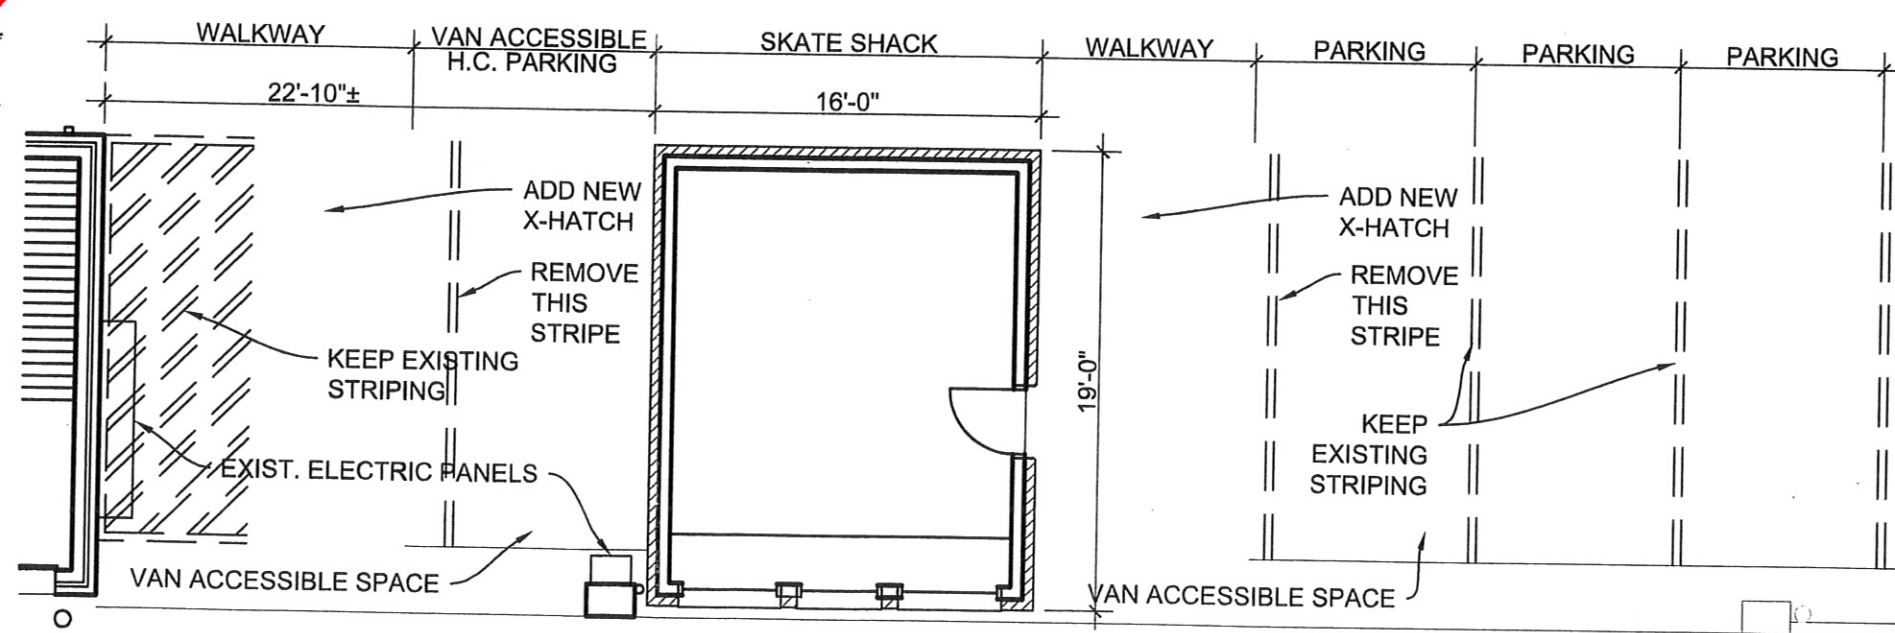

**FLOOR PLAN**  
 1/8" = 1'-0"

MAIN STREET SQUARE  
 PROPOSED SKATE SHACK  
 PRELIMINARY - NOT FOR CONSTRUCTION