



BHWS FOUNDATION - SUZIE CAPPA ART CENTER ELEVATIONS

SCALE: 3/32" = 1'-0"

4/3/12



1301 W. OMAHA ST. - SUITE 212
RAPID CITY, SD 57701
PH: 605 721-0237
FAX: 605 721-0240

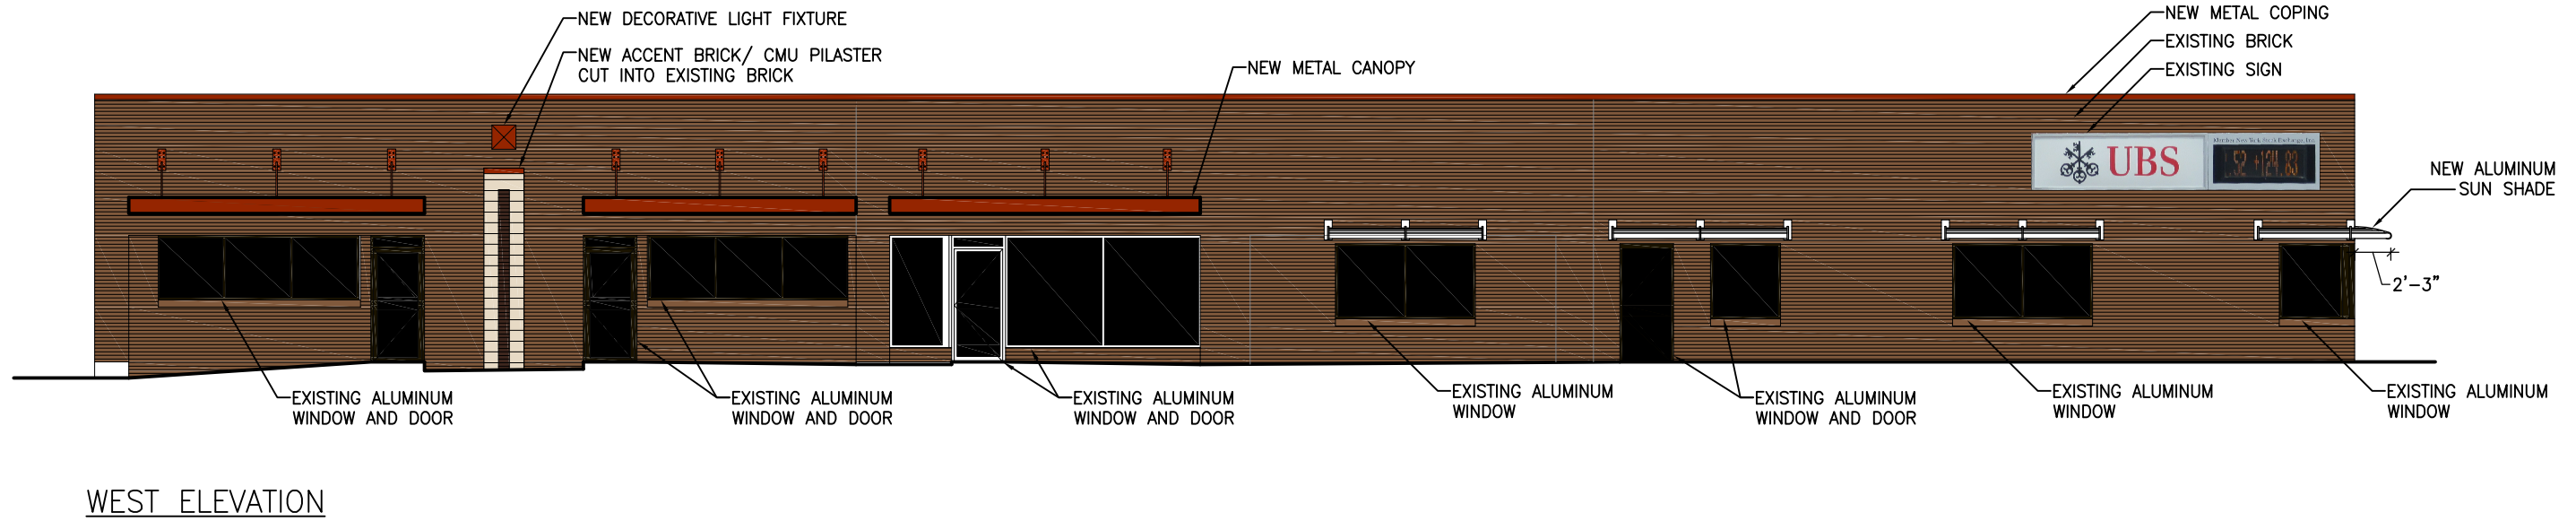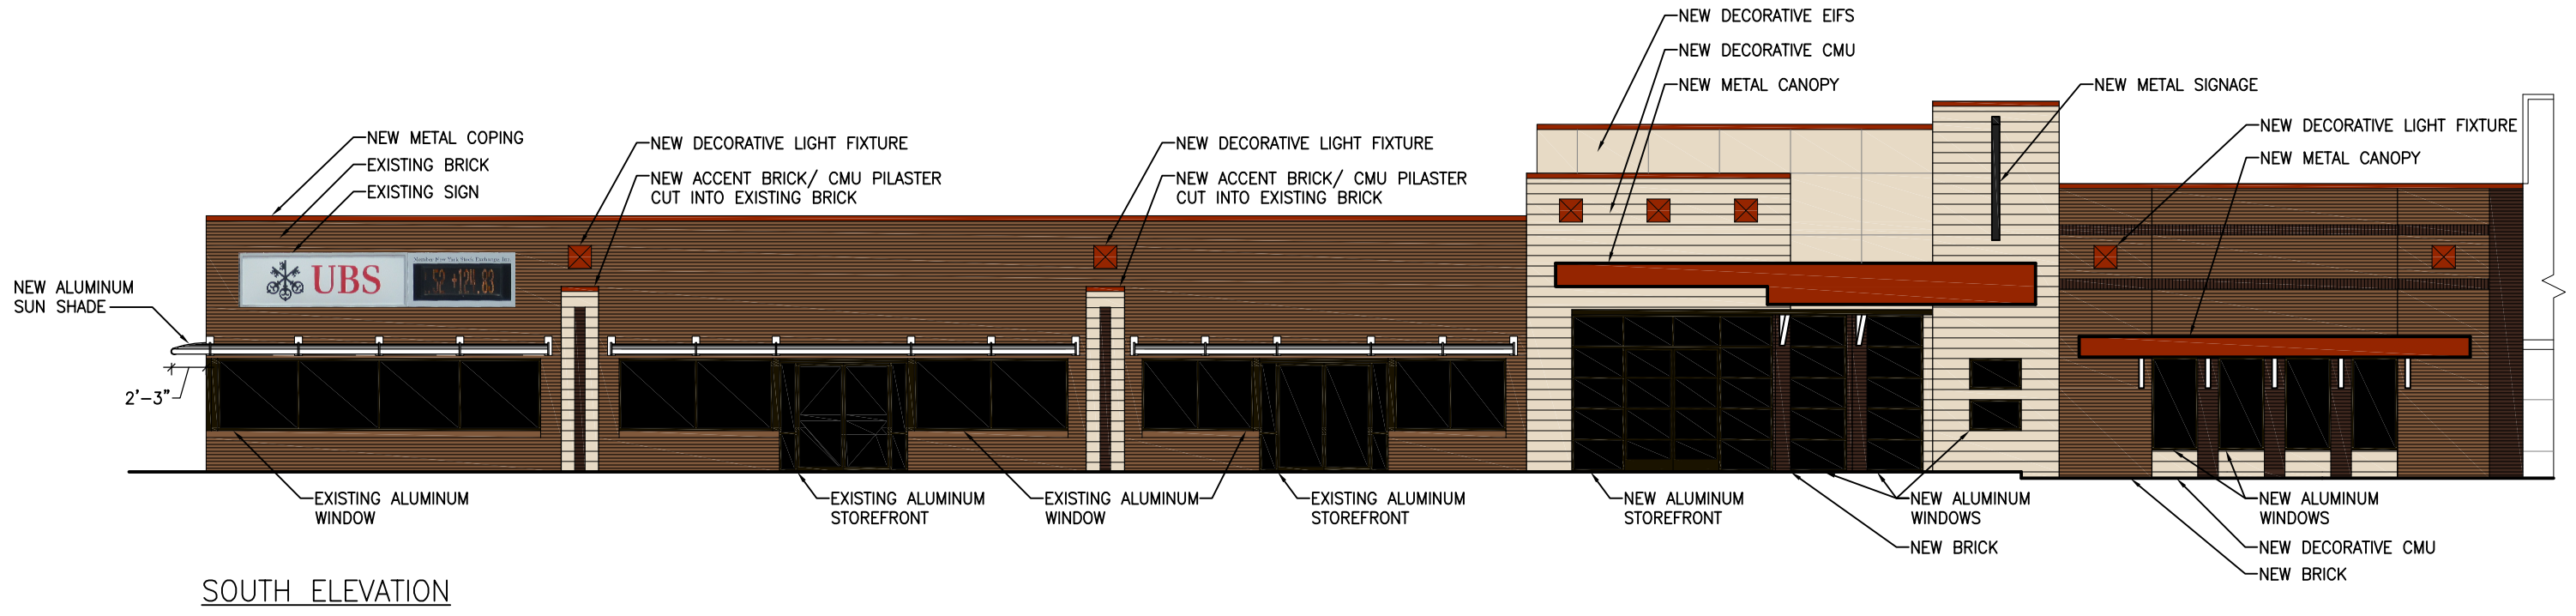

BHWS FOUNDATION - SUZIE CAPPAS ART CENTER ELEVATIONS

SCALE: 3/32" = 1'-0"

4/3/12

UPPER DECK
ARCHITECTS, INC.
1301 W. OMAHA ST. - SUITE 212
RAPID CITY, SD 57701
PH: 605 721-0237
FAX: 605 721-0240