

← NEW ADDITION

EXISTING
(REMODEL) →

STUCCO GABLE

Lowered
Dormer

become

S.S. Copper
catslide
roof




← NEW ADDITION

EXISTING
(REMODEL) →

FRANKLIN ST. ELEVATION (NORTH)

$\frac{1}{8}'' = 1'-0''$

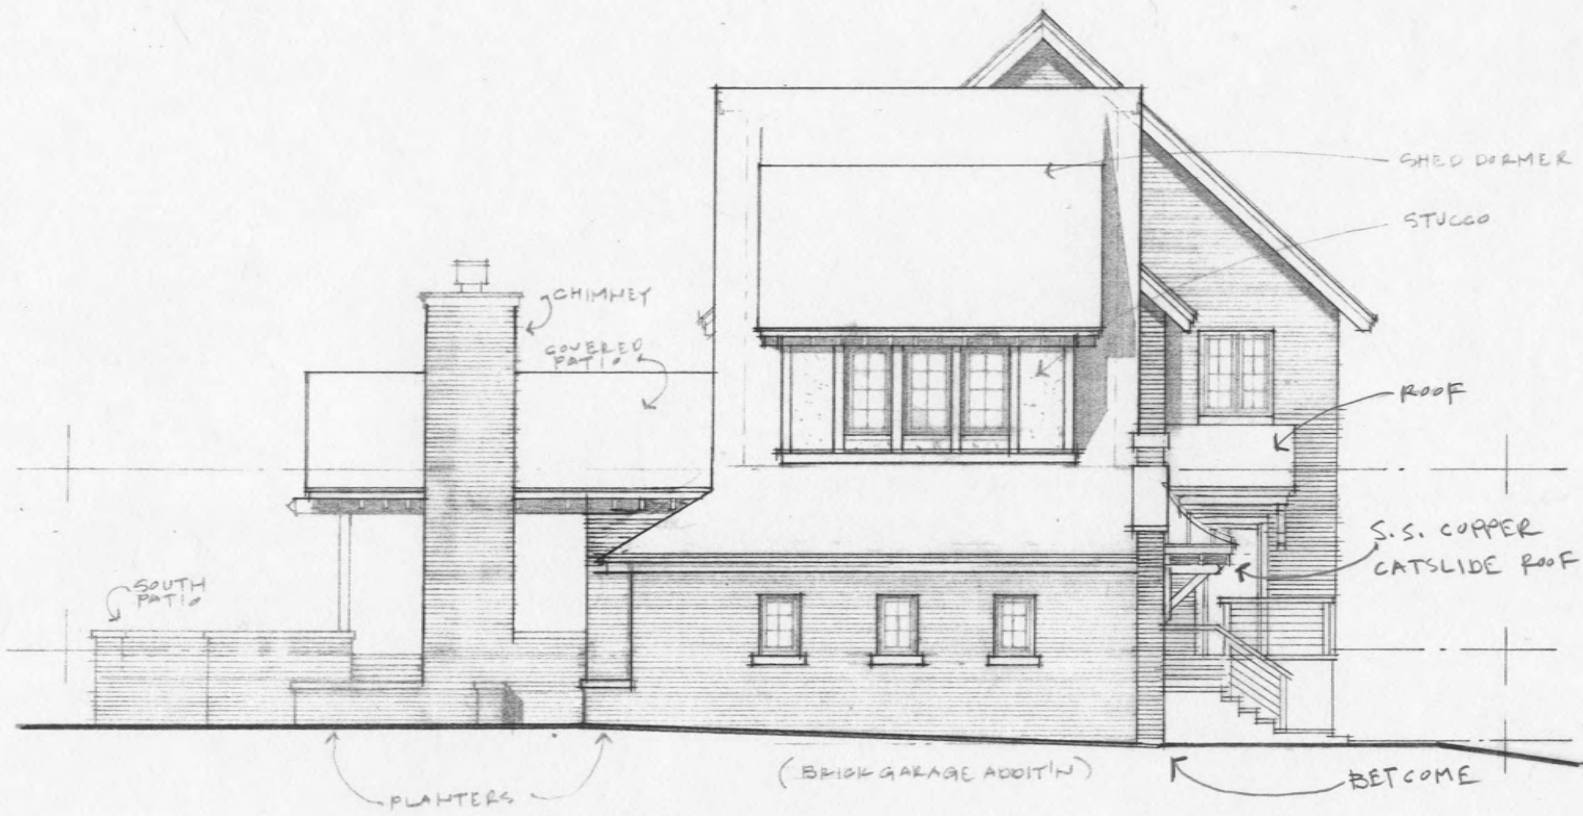

ALLEY (EAST) ELEVATION

$\frac{1}{8}'' = 1'-0''$