



BASEMENT PLAN
1/8"=1'-0"

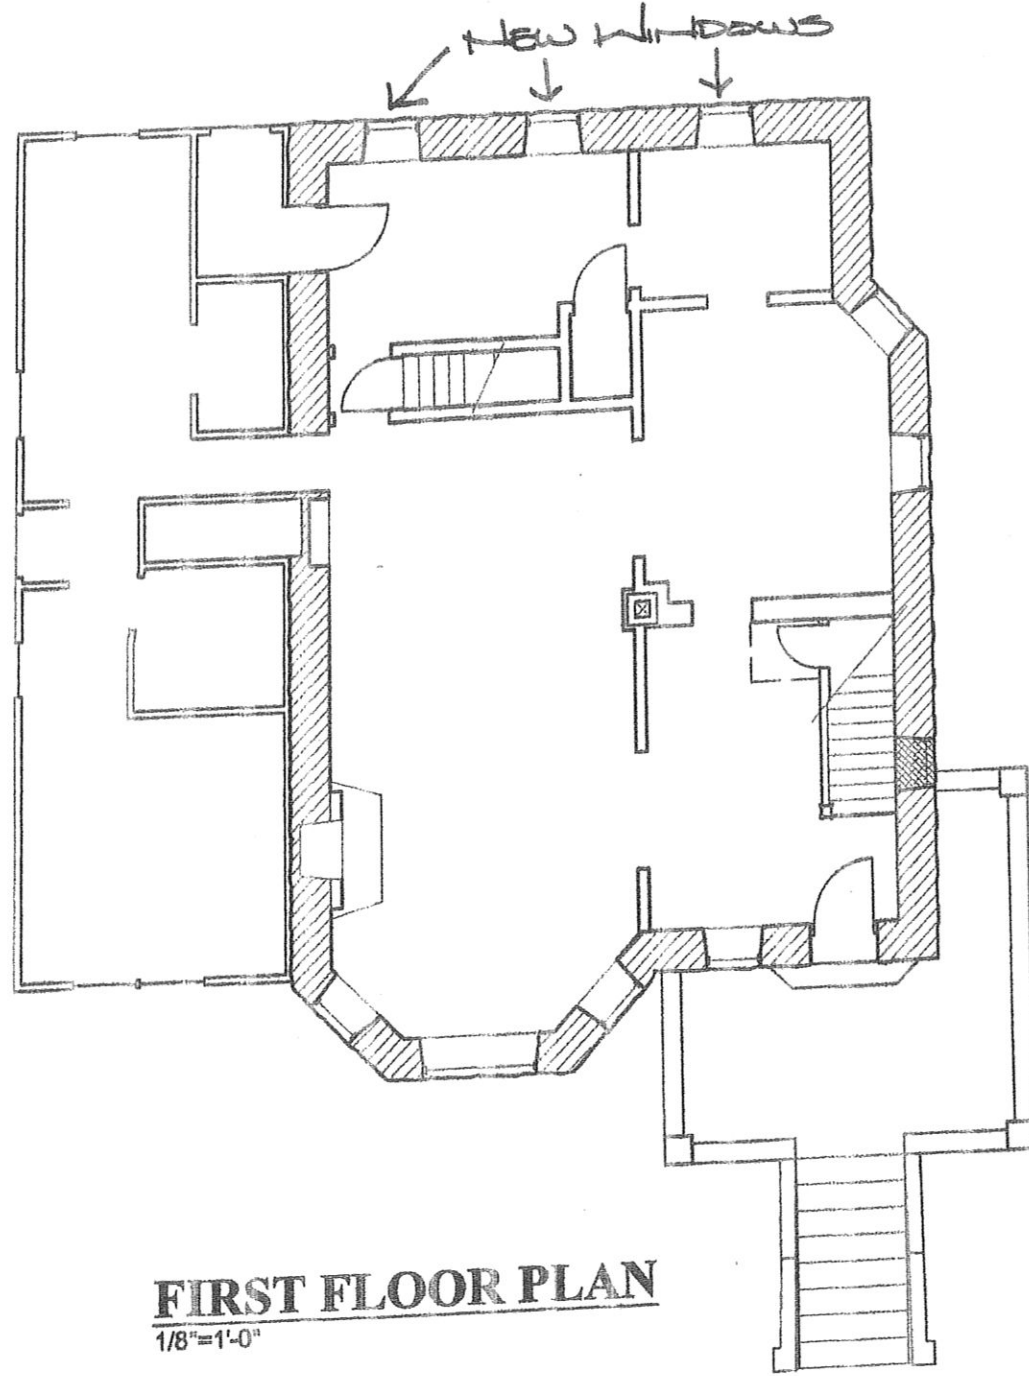

FIRST FLOOR PLAN
1/8"=1'-0"

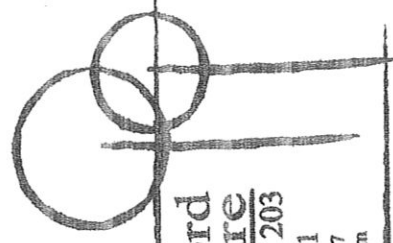

**Dave Stafford
Architecture**
809 South Street, Ste 203
Rapid City, SD 57701
p: 605.791.5001 c: 605.390.2687
e: davestafford@midconnetwork.com

McGILLYCUDDY HOUSE

DRN. BY:
DAVE

DATE:
AUG. 24, 2011

BASEMENT & MAIN FLOOR PLAN


A-1

7-10-12

Phase 1 - demo roof




SOUTH ELEVATION
1/8"=1'-0"

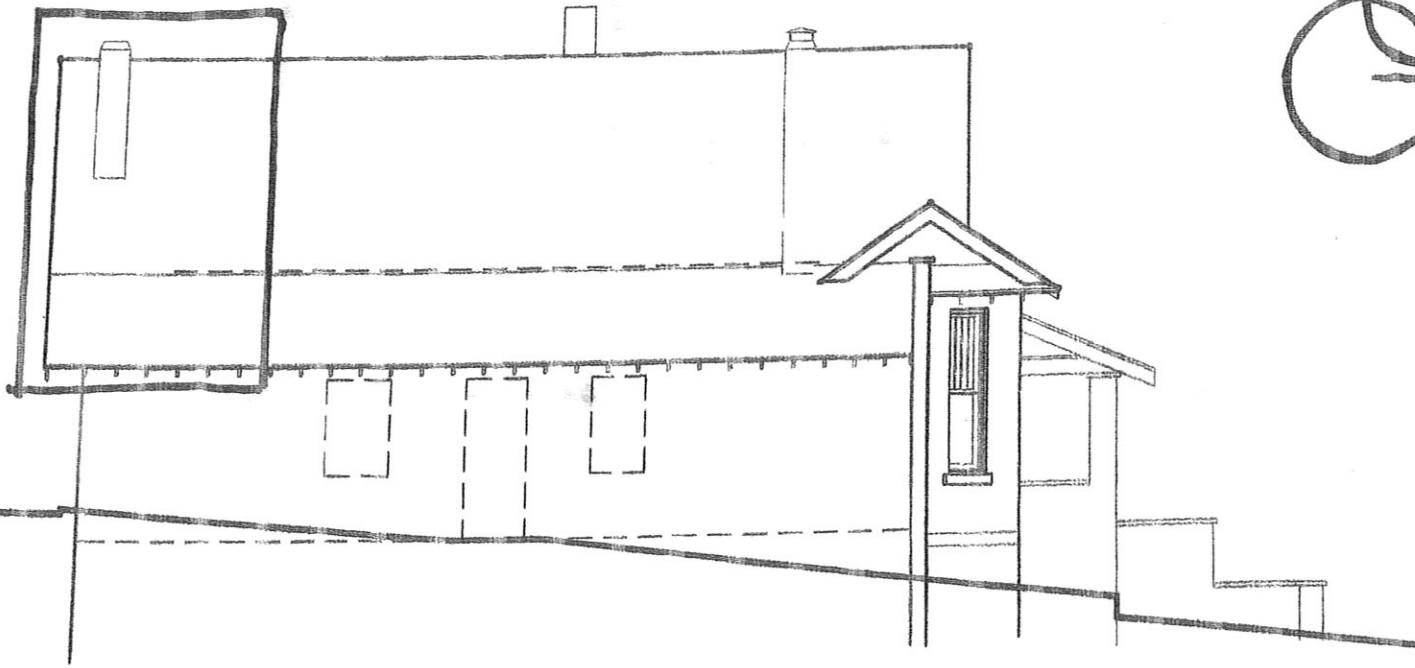

EAST ELEVATION
1/8"=1'-0"



NORTH ELEVATION
1/8"=1'-0"

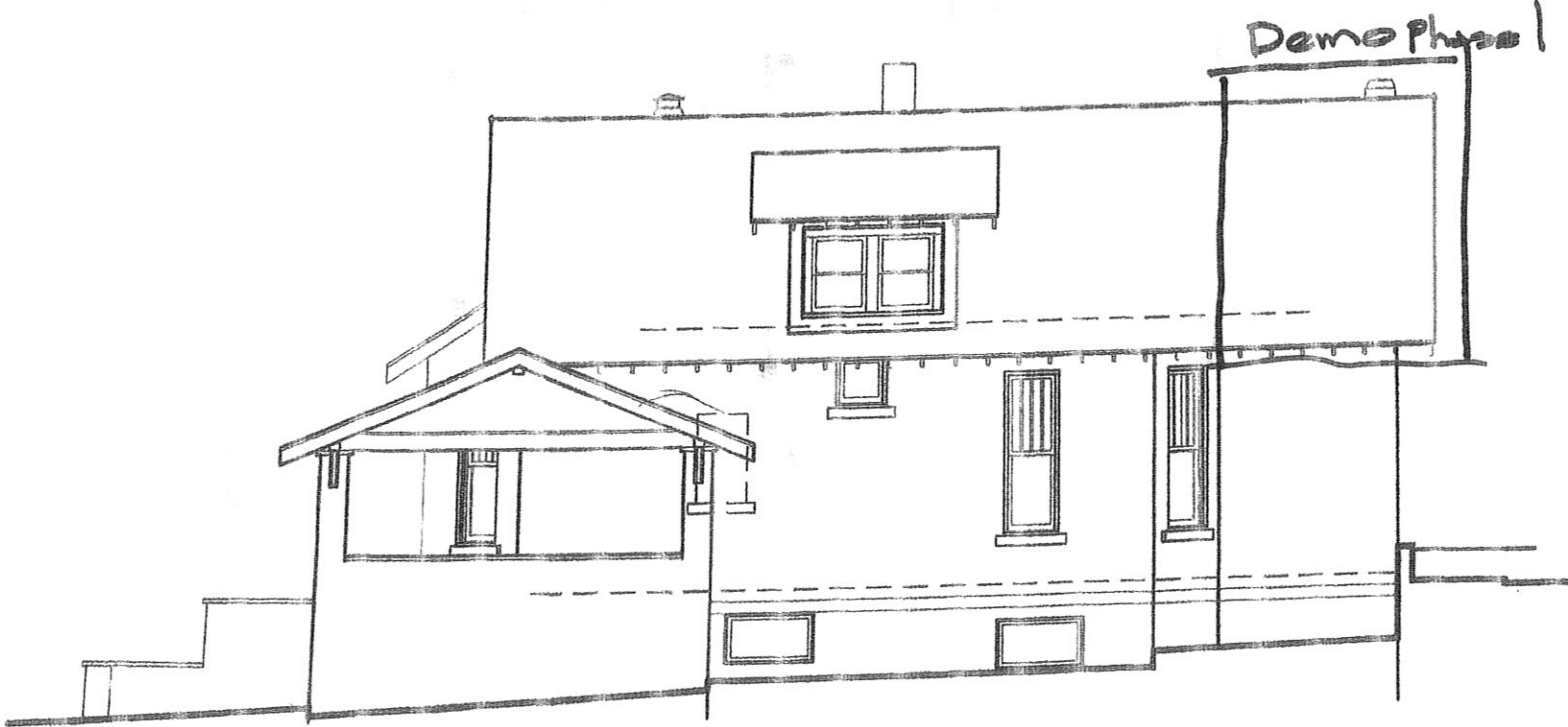

WEST ELEVATION
1/8"=1'-0"



**Dave Stafford
Architecture**
809 South Street, Ste 203
Rapid City, SD 57701
p: 605.791.5001 c: 605.390.2687
e: davestafford@midcoastwork.com

DRN. BY: **DAVE**
DATE: **AUG. 24, 2011**

McGILLYCUDDY HOUSE

ELEVATIONS

A-3




**Dave Stafford
Architecture**
 809 South Street, Ste 203
 Rapid City, SD 57701
 P: 605.791.5001 c: 605.390.2887
 e: davestafford@midconetwork.com



WEST ELEVATION
 1/8"=1'-0"

Build
 phase 1

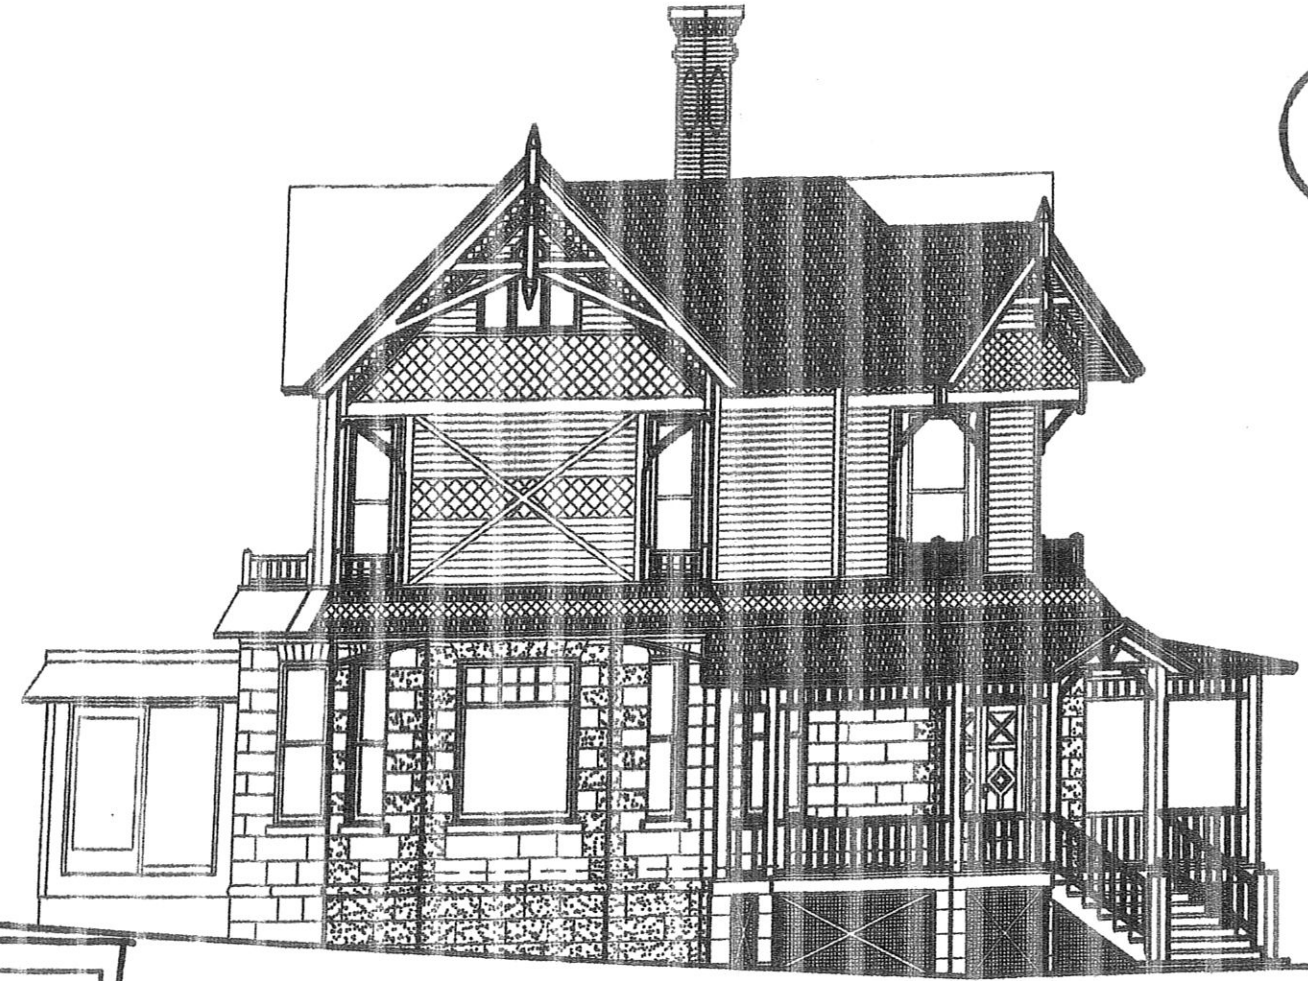

NORTH ELEVATION
 1/8"=1'-0"

McGILLYCUDDY HOUSE

ELEVATIONS

DRN. BY: DAVE
 DATE: SEPT. 6, 2011


A-1



**Dave Stafford
Architecture**
809 South Street, Ste 203
Rapid City, SD 57701
p: 605.791.5001 c: 605.390.2687
e: davestafford@midsonetwork.com



EAST ELEVATION
1/8"=1'-0"

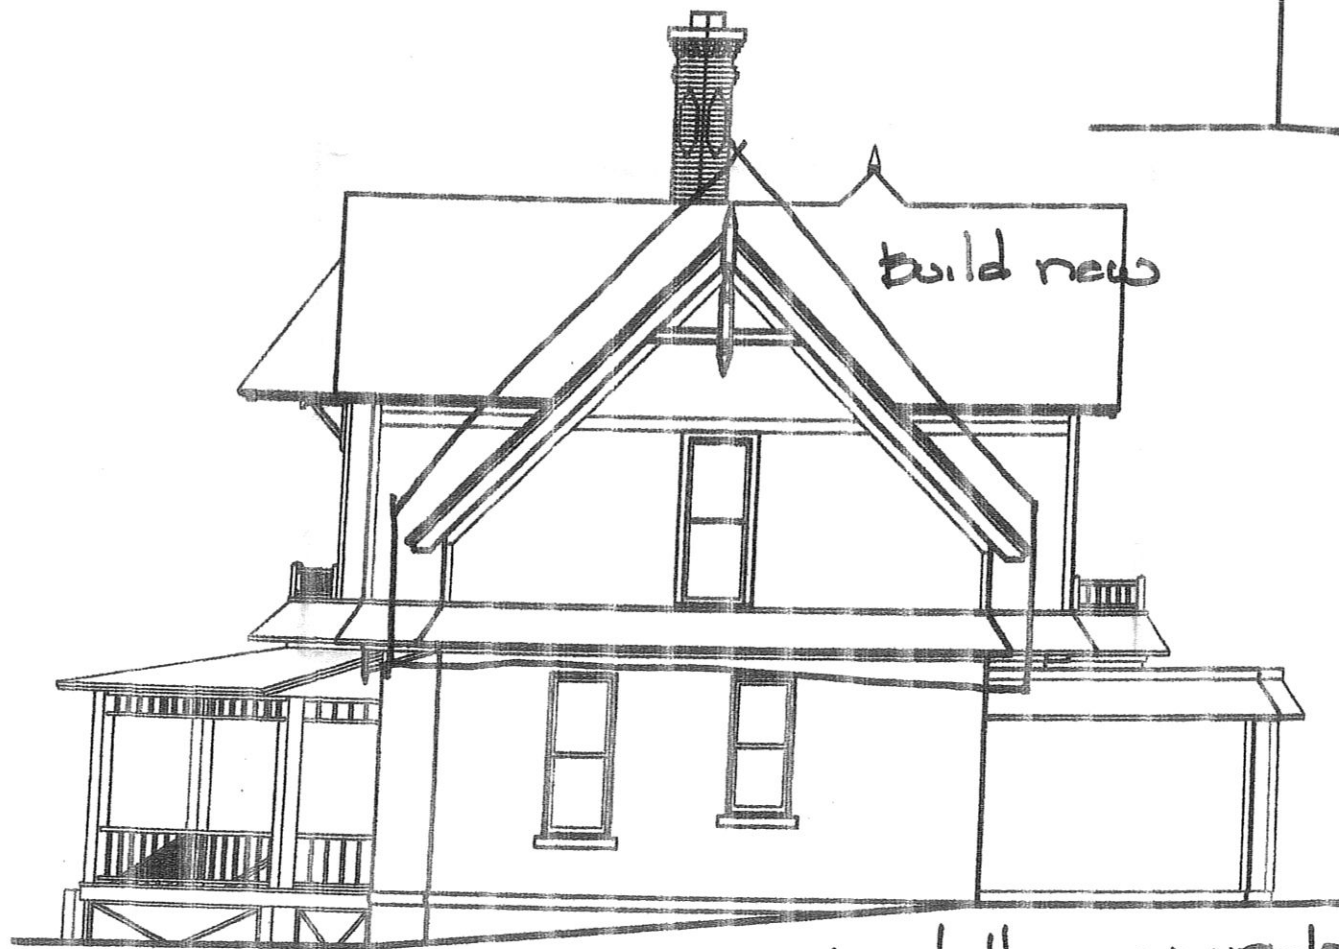

South
EAST ELEVATION
1/8"=1'-0"

install new windows


build new

DGN. BY: **DAVE**
DATE: **SEPT. 6, 2011**

McGILLYCUDDY HOUSE

ELEVATIONS

A-2

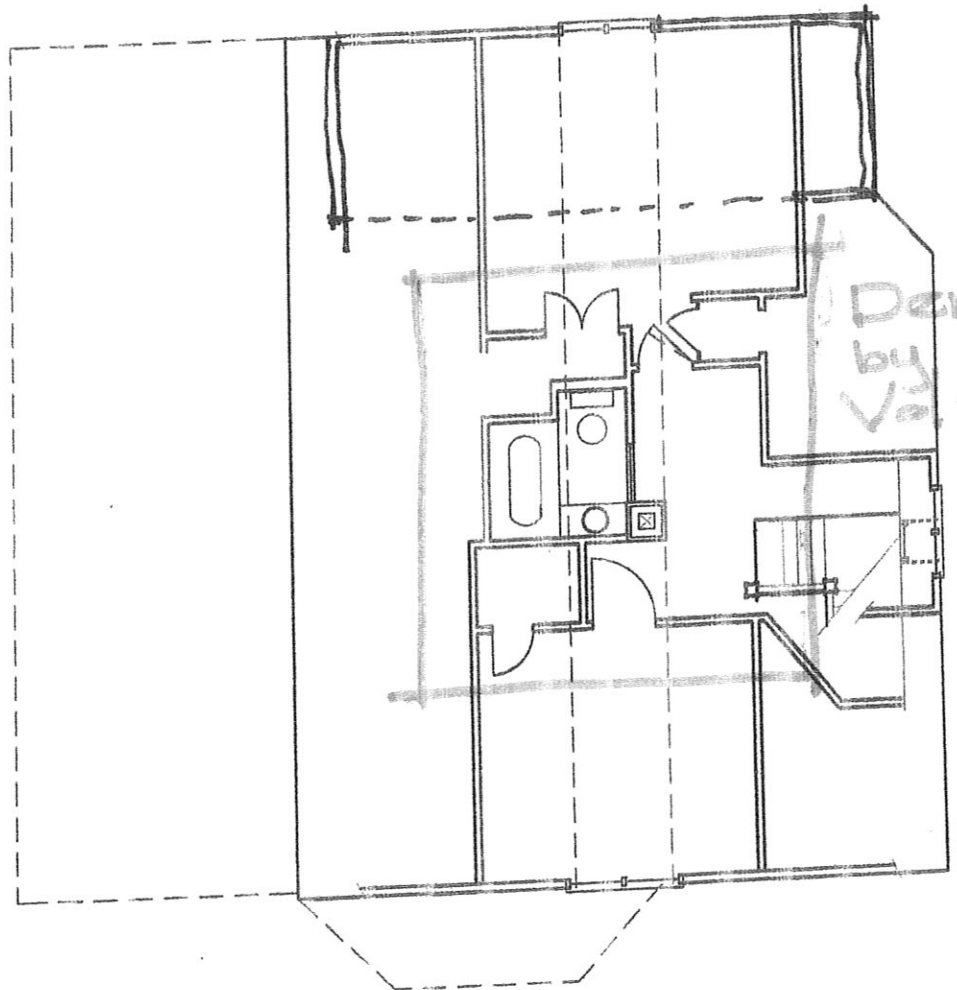

How Windows

Deno
by
Va

SECOND FLOOR PLAN
1/8"=1'-0"




**Dave Stafford
Architecture**
809 South Street, Ste 203
Rapid City, SD 57701
p: 605.791.5001 c: 605.390.2687
e: davestafford@midconetwork.com

McGILLYCUDDY HOUSE

DRN. BY:
DAVE
DATE:
AUG. 24, 2011

SECOND FLOOR PLAN

A-2

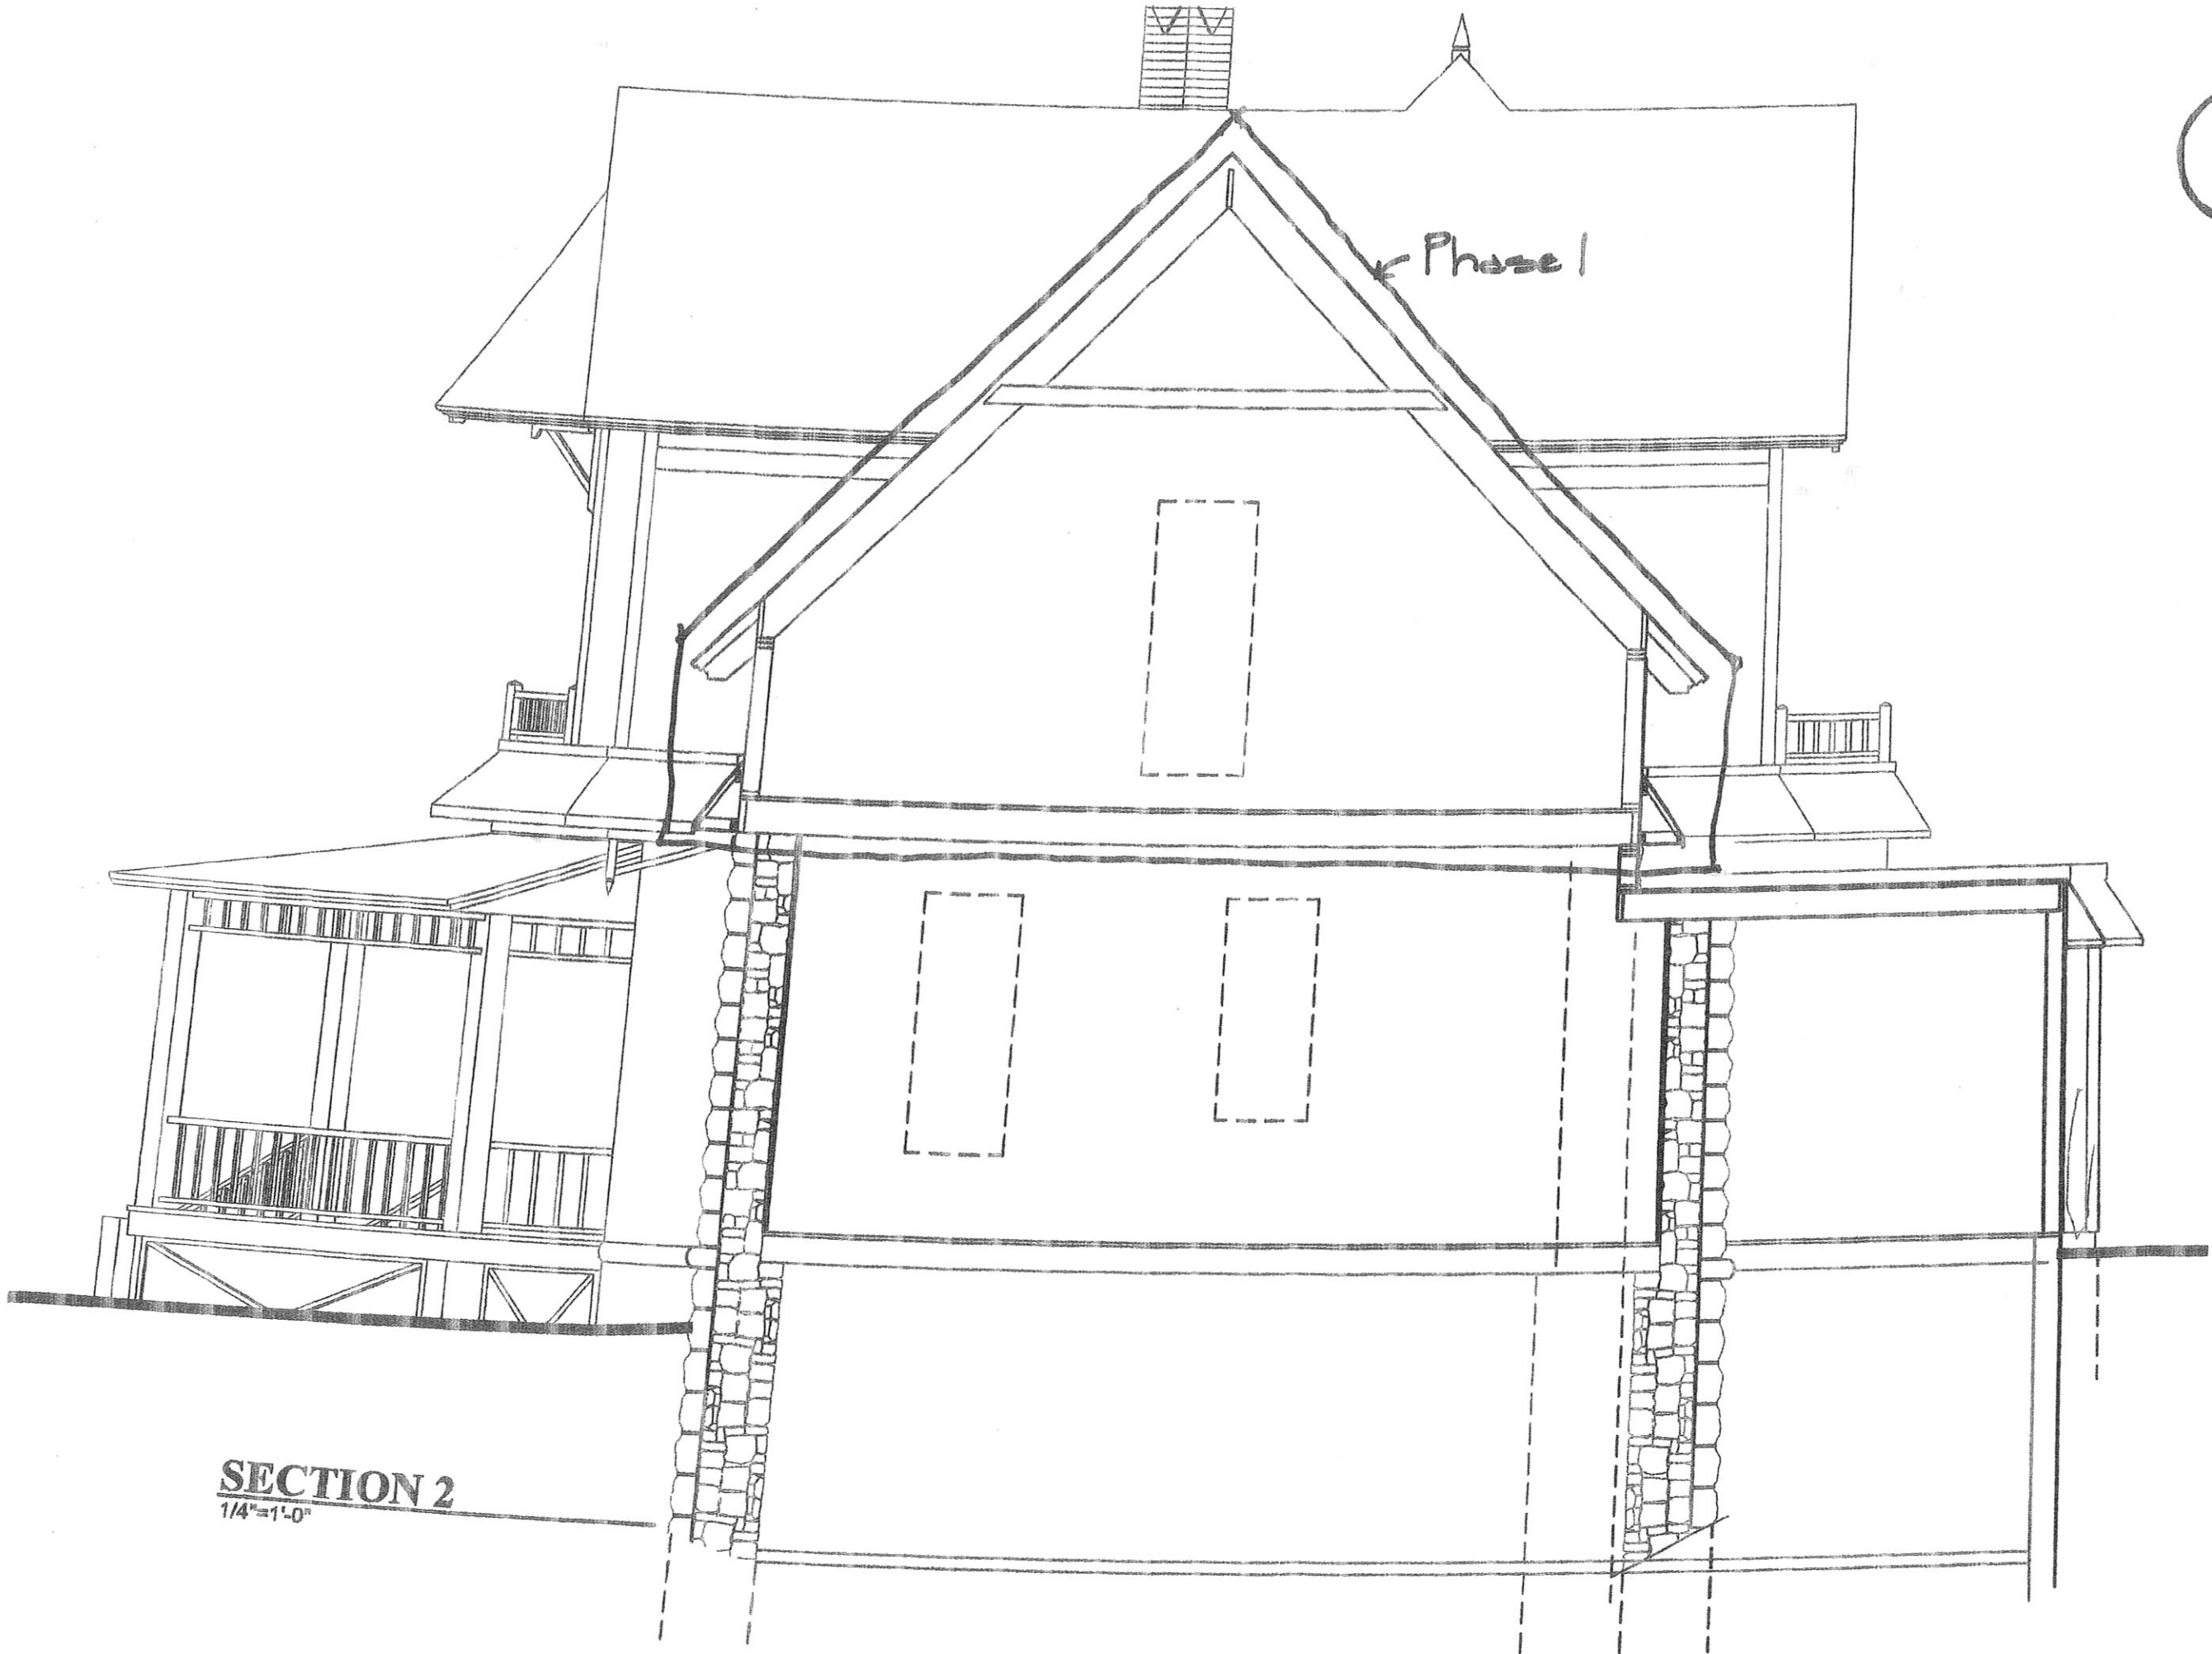

SECTION 2
1/4"=1'-0"

Phase 1




**Dave Stafford
Architecture**
809 South Street, Ste 203
Rapid City, SD 57701
P: 605.791.5001 c: 605.390.2687
e: davestafford@midconnetwork.com

McGILLYCUDDY HOUSE

SECTION

A-5

DRN BY:
DAVE
DATE:
SEPT. 6. 2011

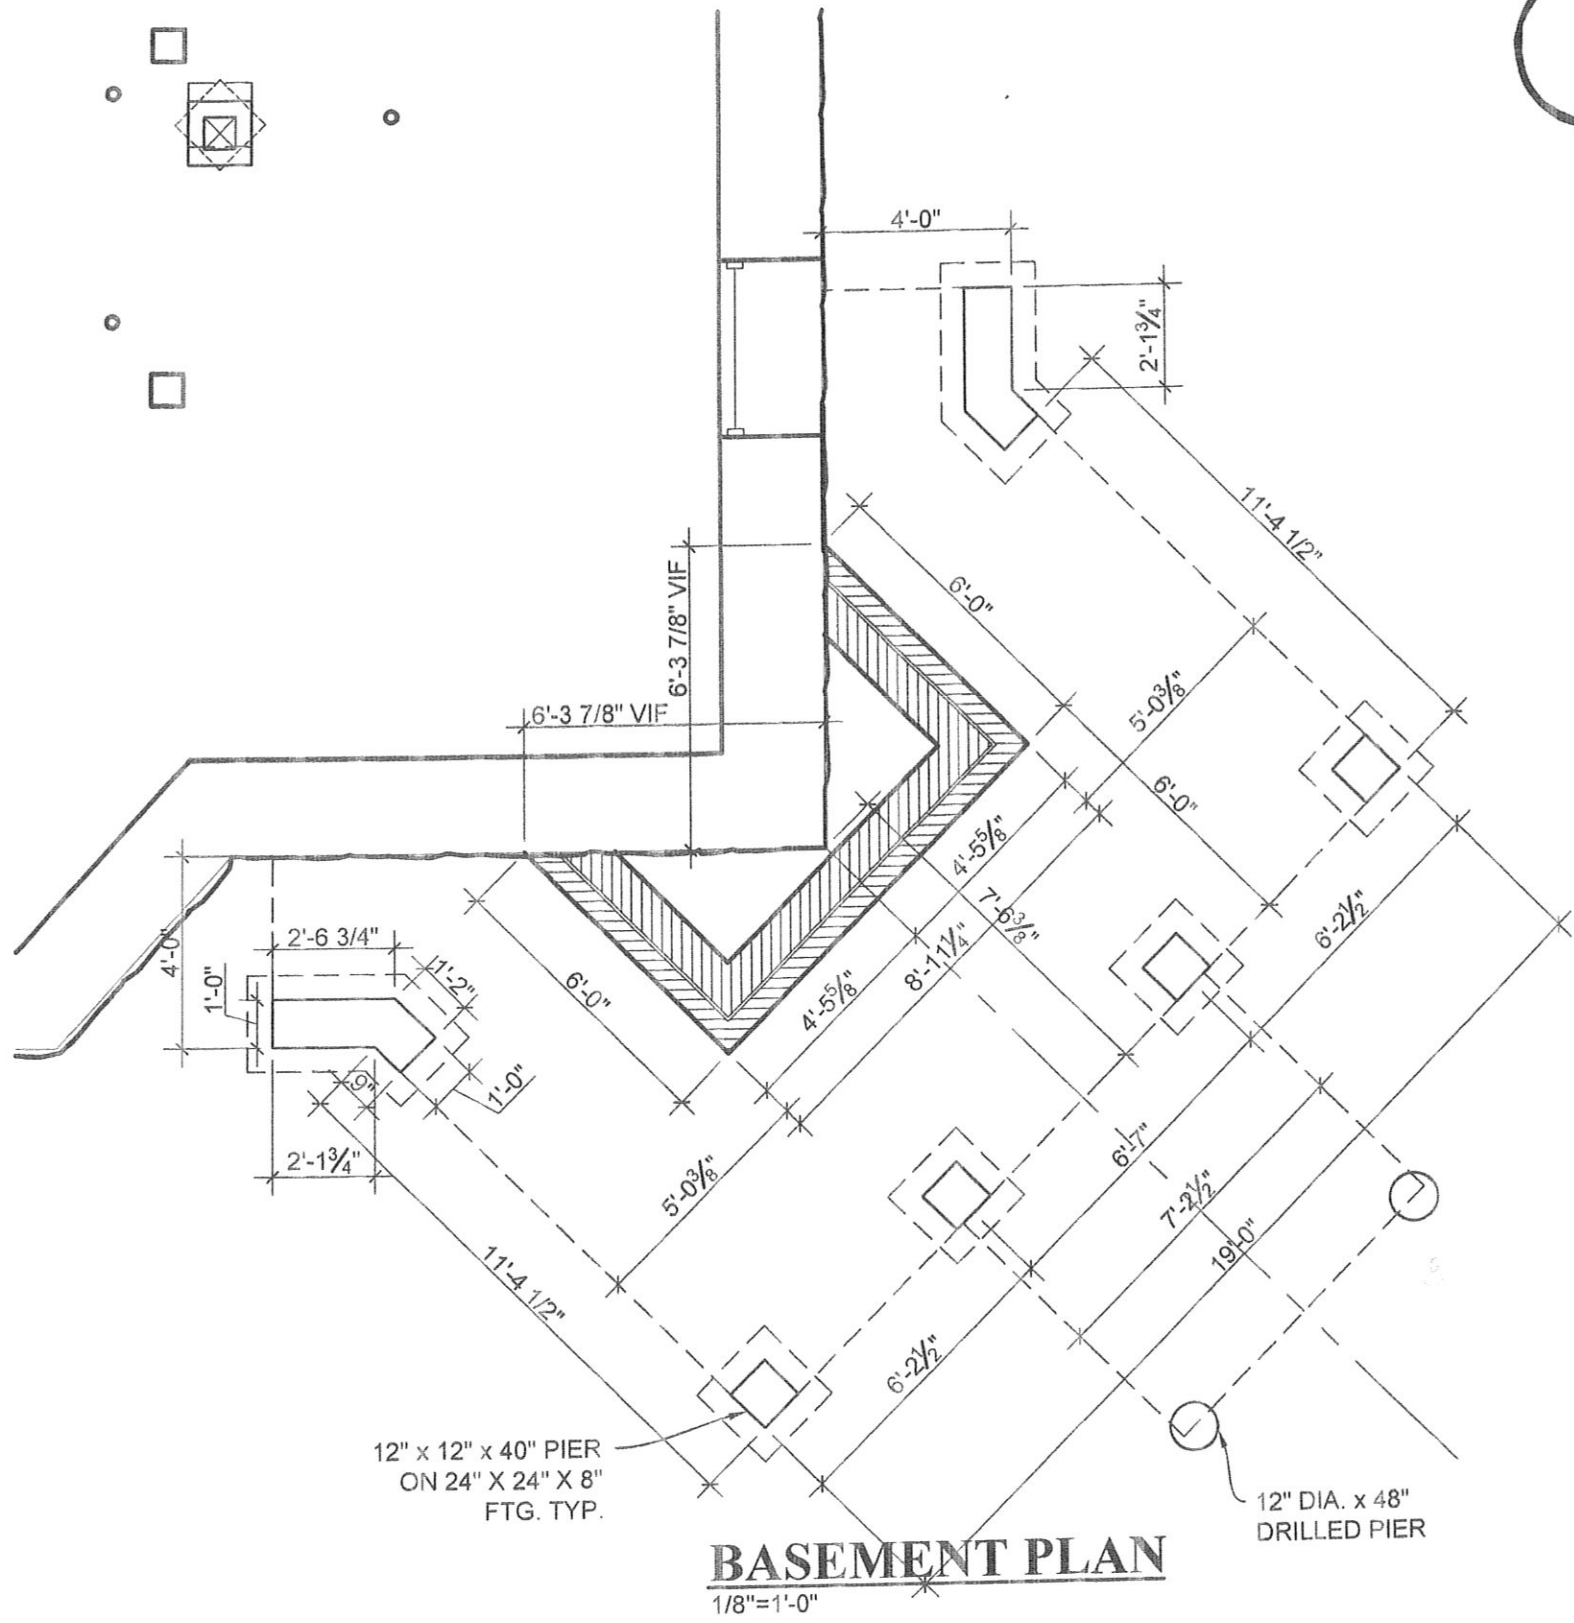

**Dave Stafford
Architecture**
809 South Street, Ste 203
Rapid City, SD 57701
P: 605.791.5001 C: 605.390.2687
E: davestafford@midconetwork.com


McGILLYCUDDY HOUSE

DRN. BY:
DAVE

DATE:
DEC. 6, 2012


ENTRY FOUNDATION PLAN

A-7

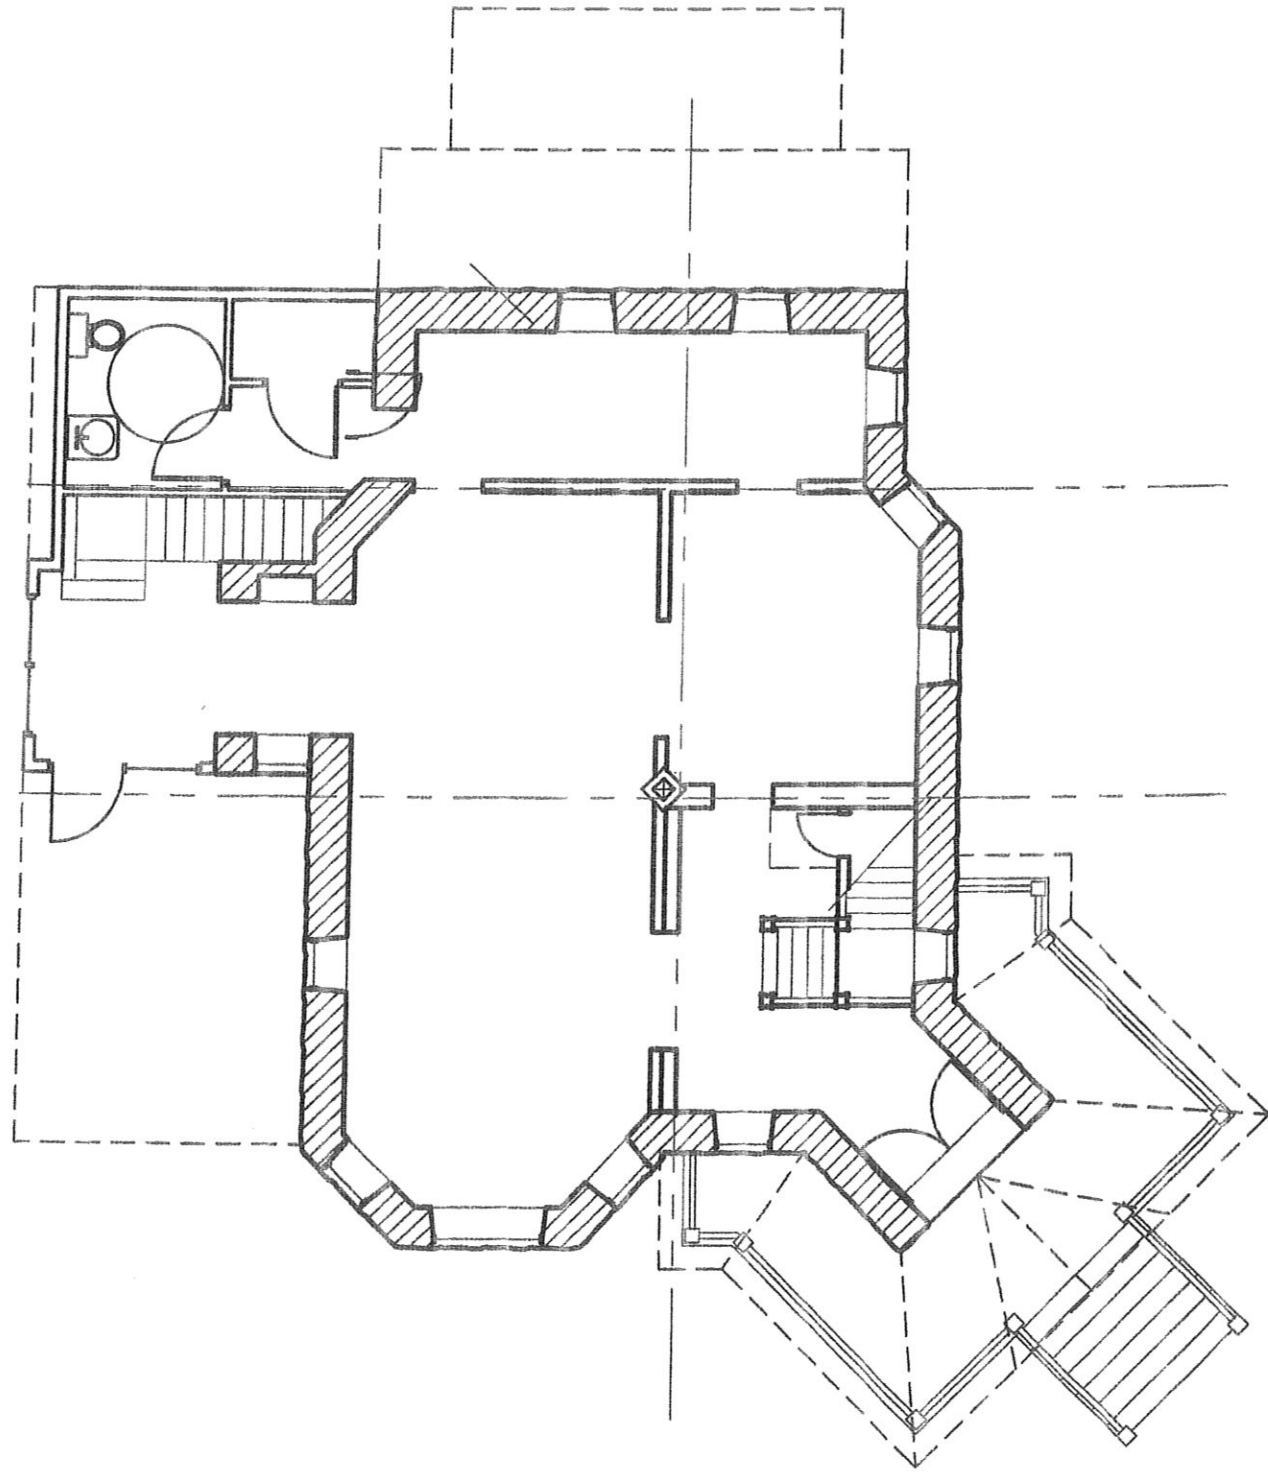

FIRST FLOOR

1/8"=1'-0"

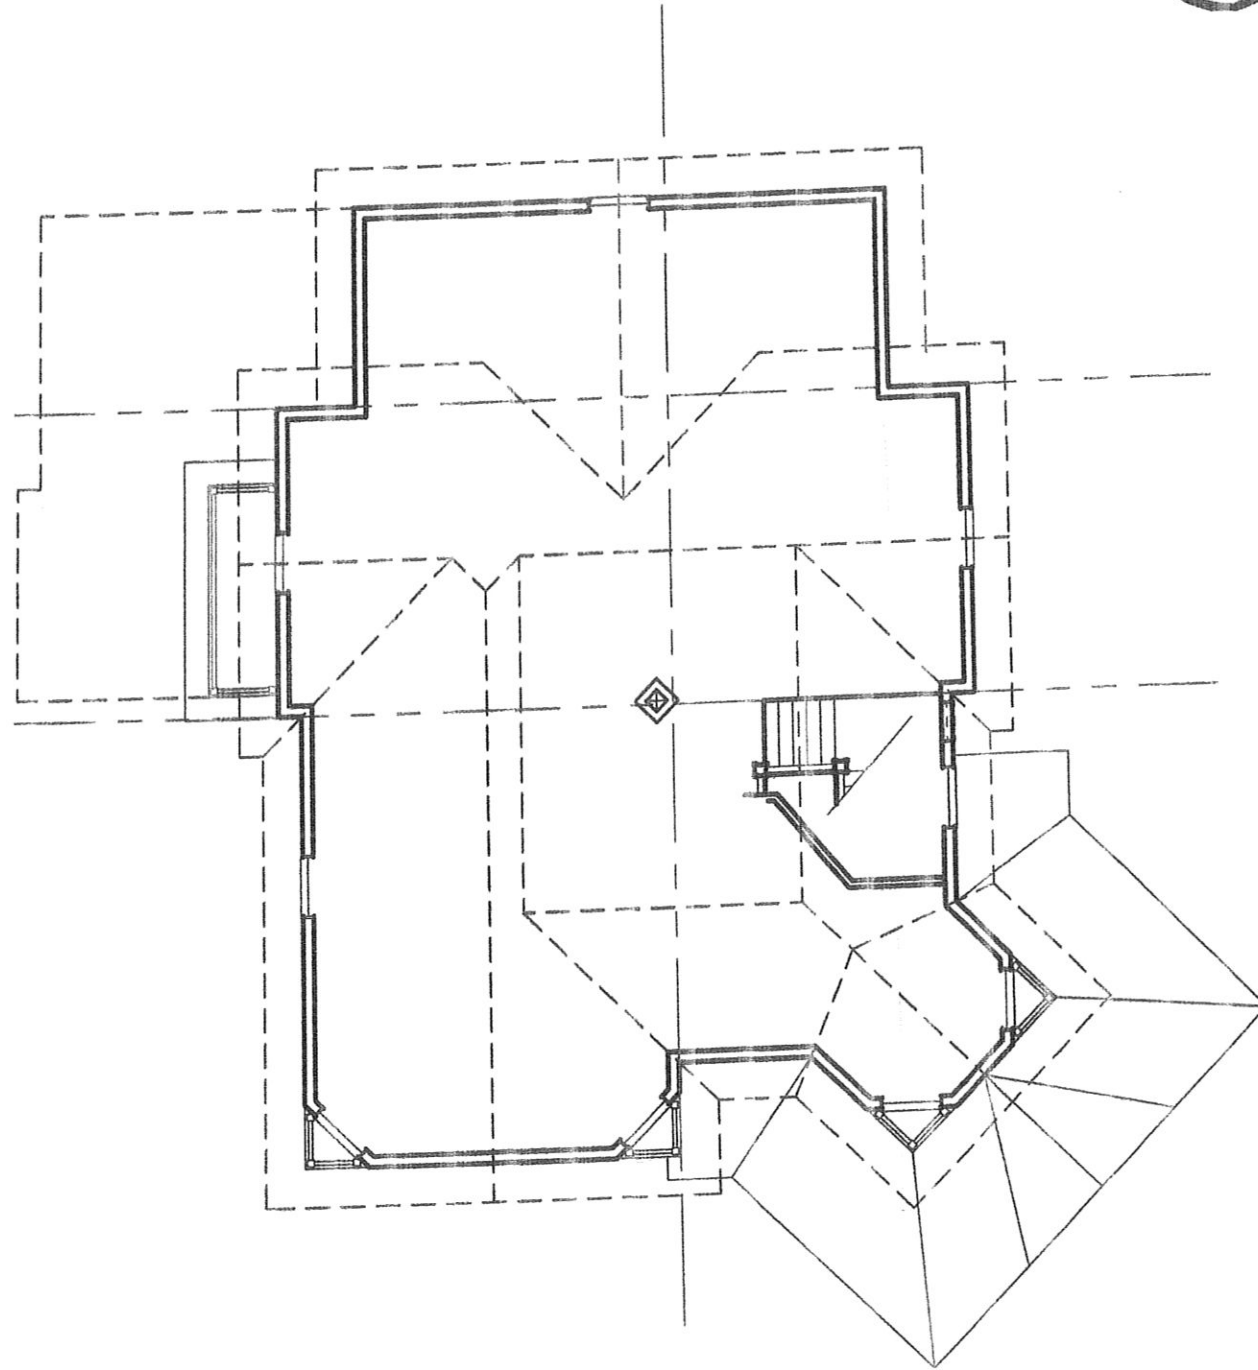

SECOND FLOOR

1/8"=1'-0"



**Dave Stafford
Architecture**
809 South Street, Ste 203
Rapid City, SD 57701
p: 605.791.5001 c: 605.390.2687
e: davestafford@midconetwork.com

McGILLYCUDDY HOUSE

DRN. BY:
DAVE
DATE:
SEPT. 6, 2011

FLOOR PLANS

A-3rd