


Proposed Floor Plan

ERIC MONROE ARCHITECTURE, LLC.



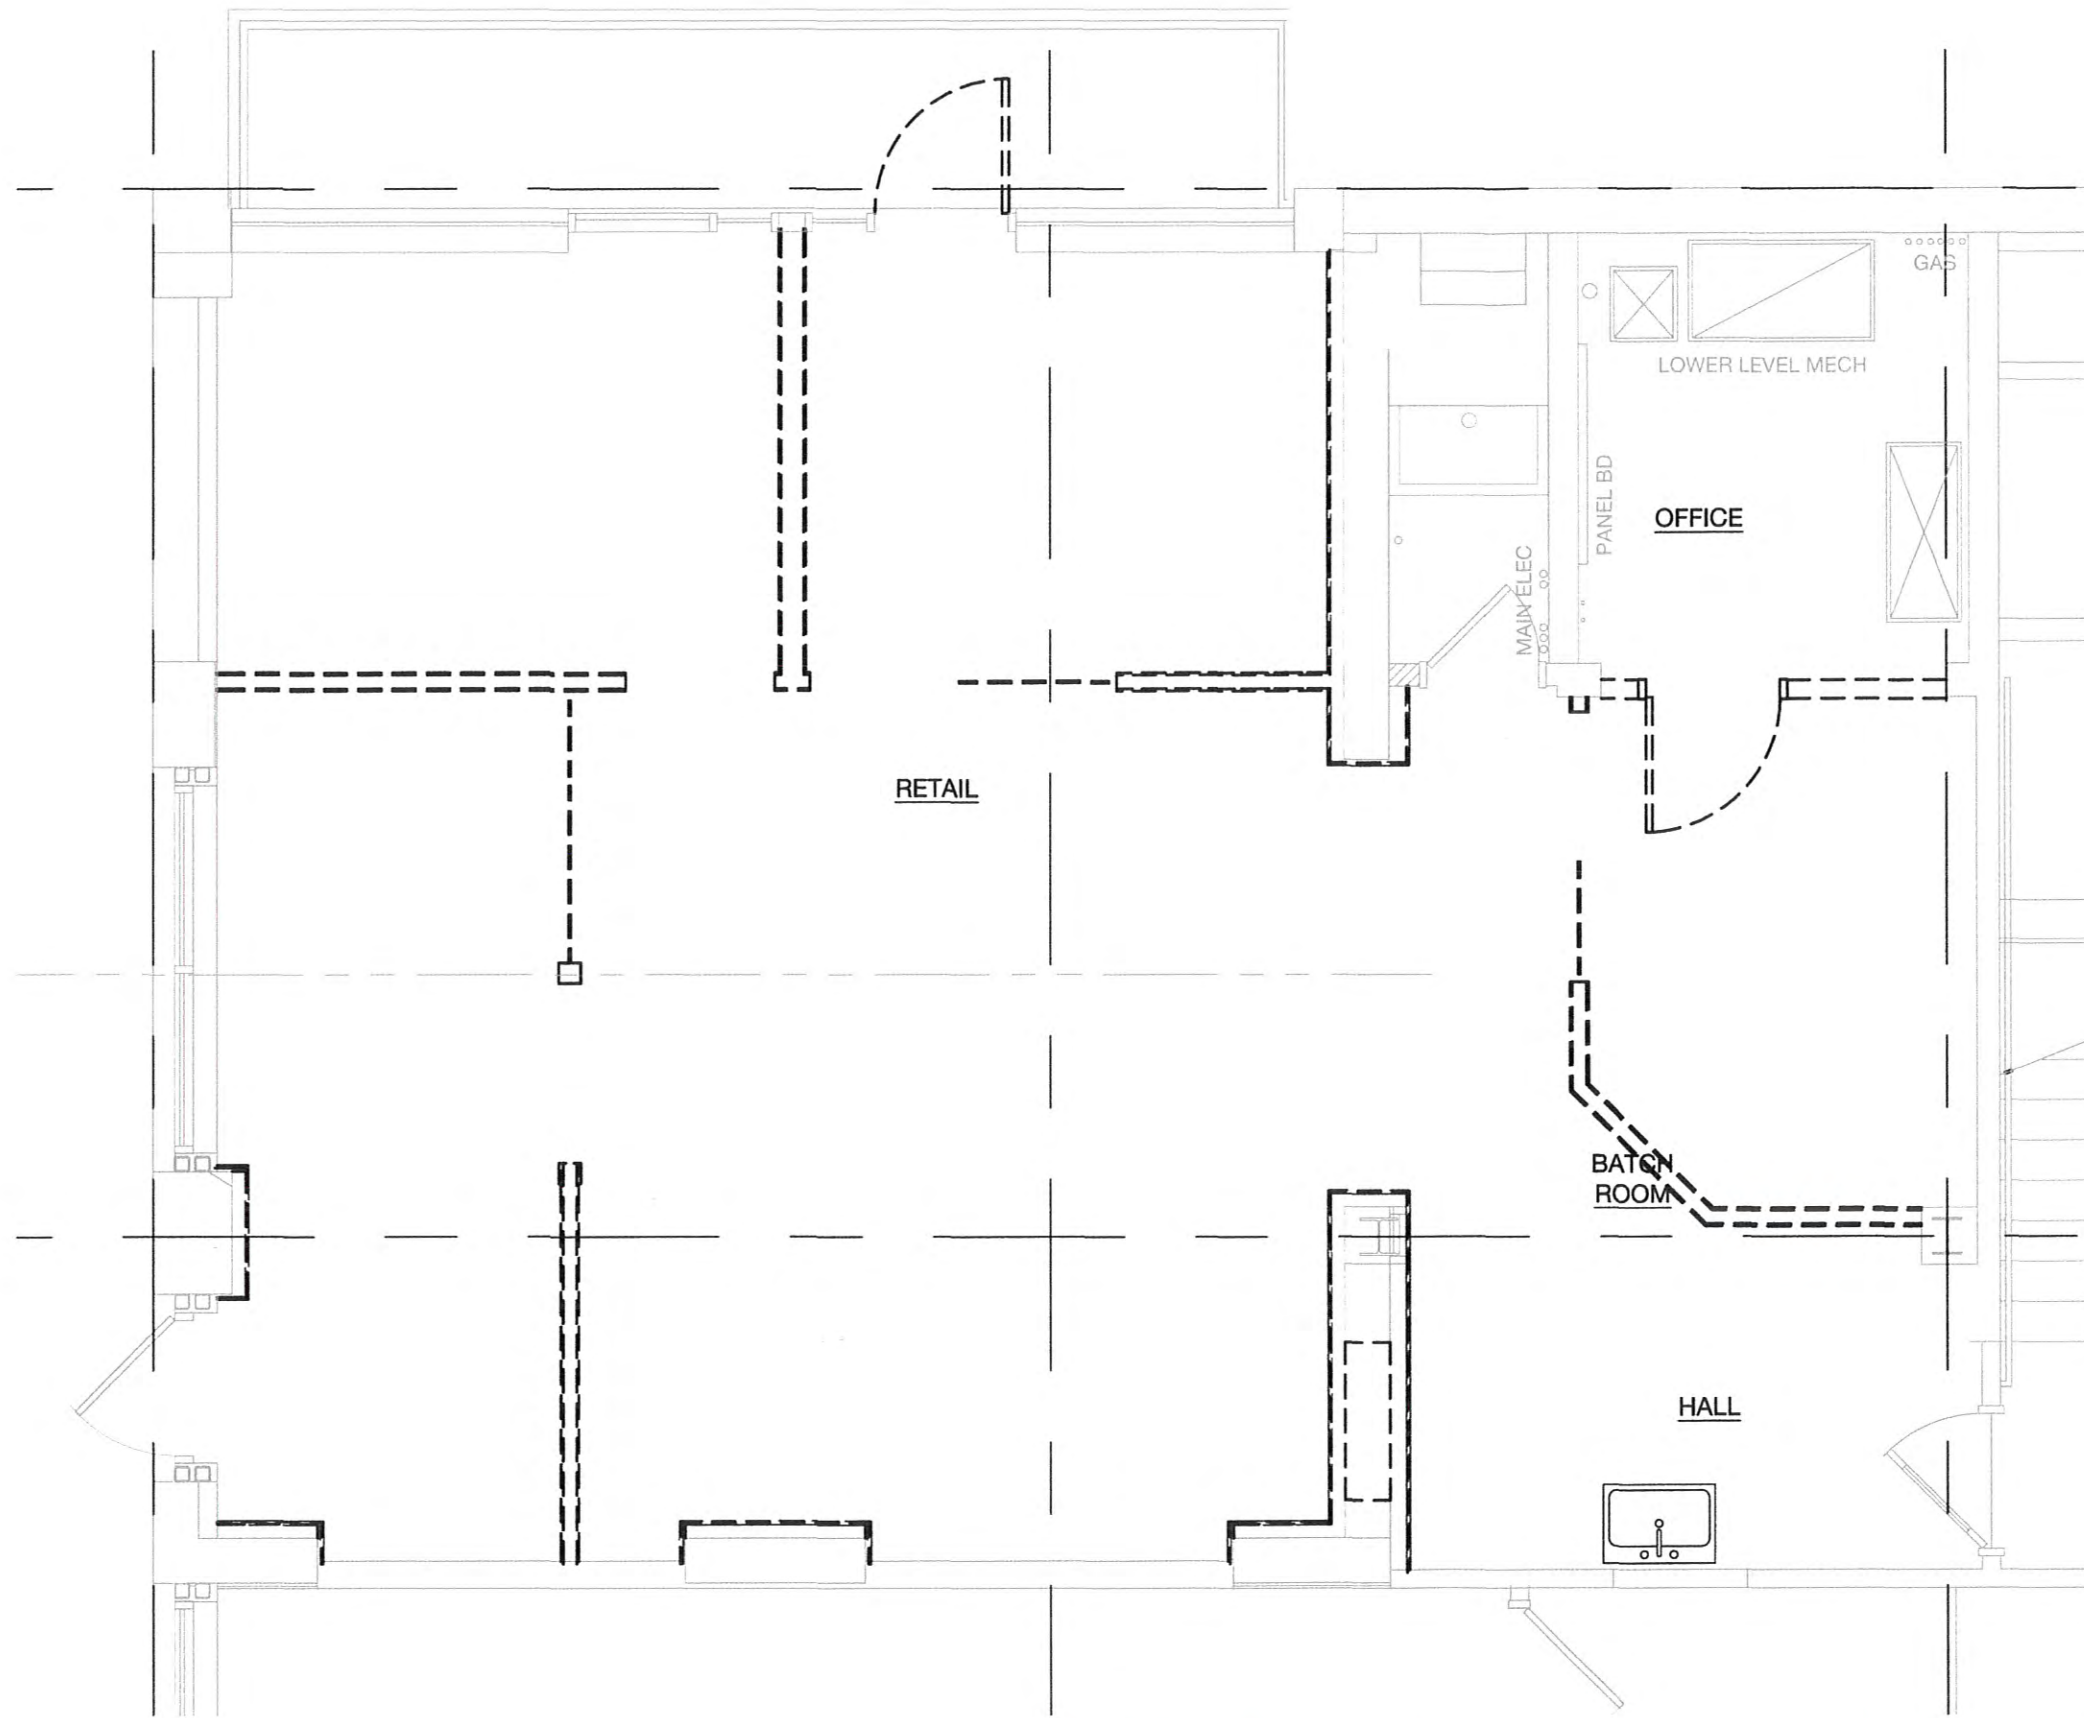

Demolition Plan

ERIC MONROE ARCHITECTURE, LLC.







East wall to be removed



South brick wall exposed



Existing brick to remain except for new door opening




North partition to be removed

Demolition Images

ERIC MONROE ARCHITECTURE, LLC.





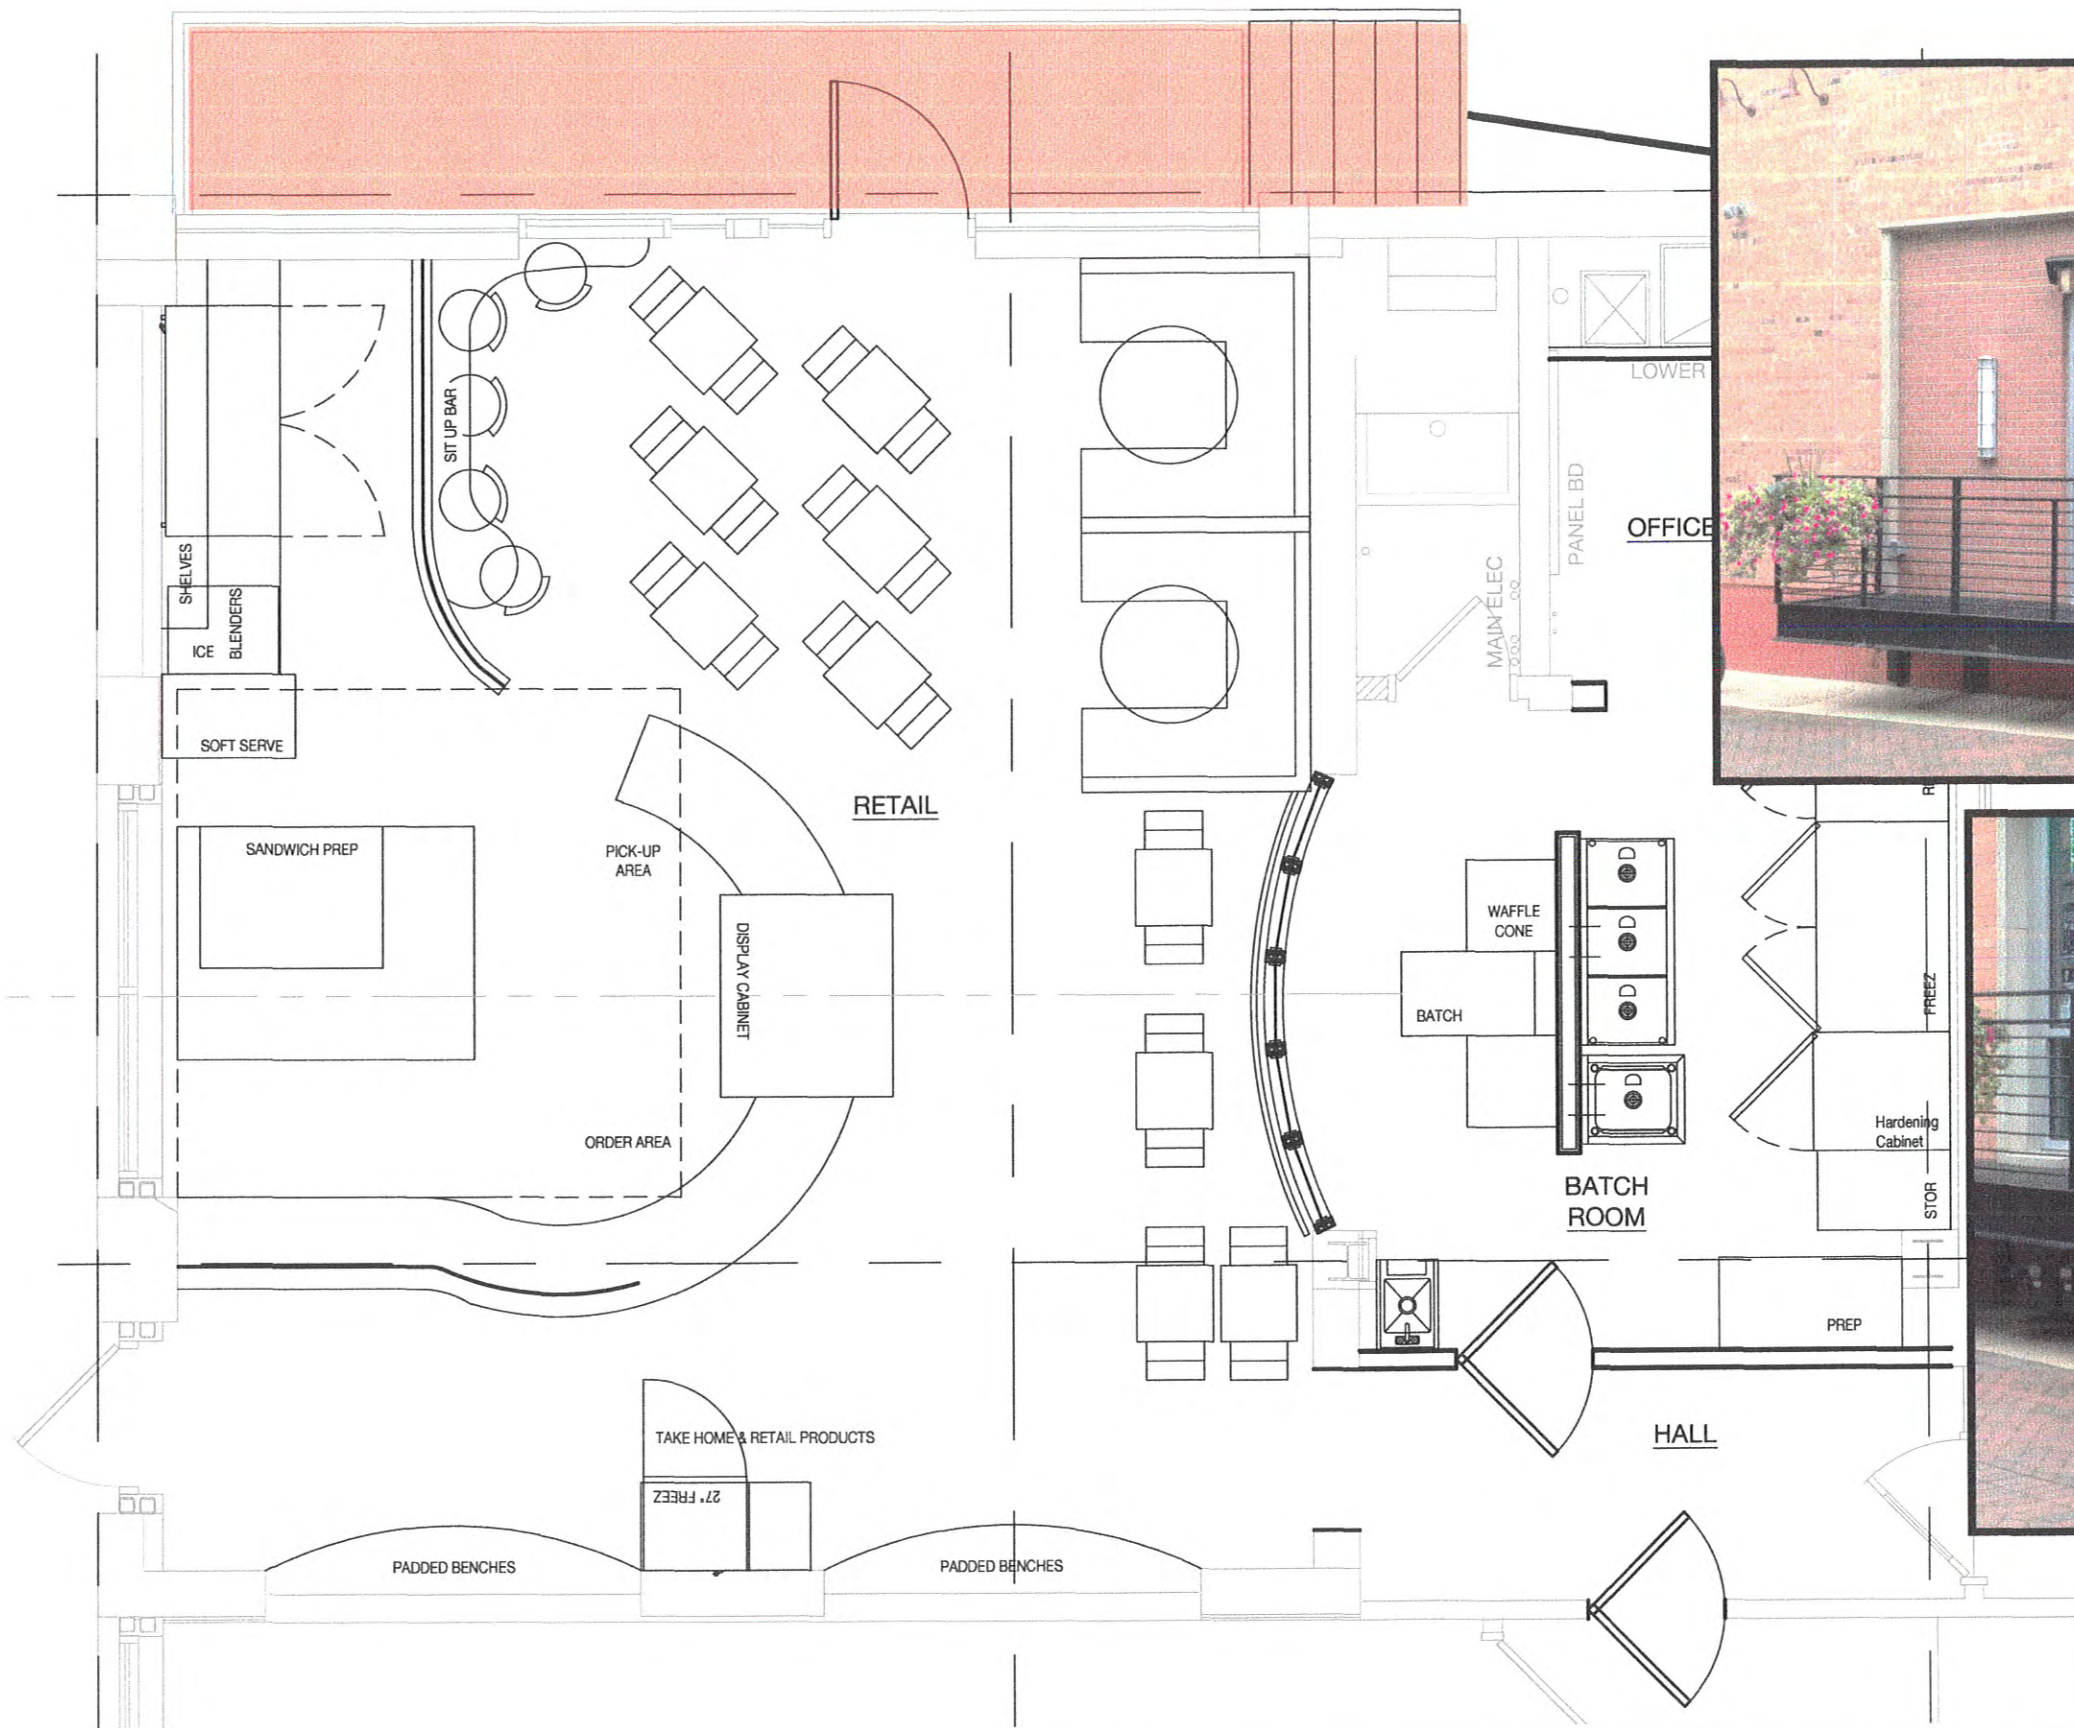


Stair Addition

ERIC MONROE ARCHITECTURE, LLC.





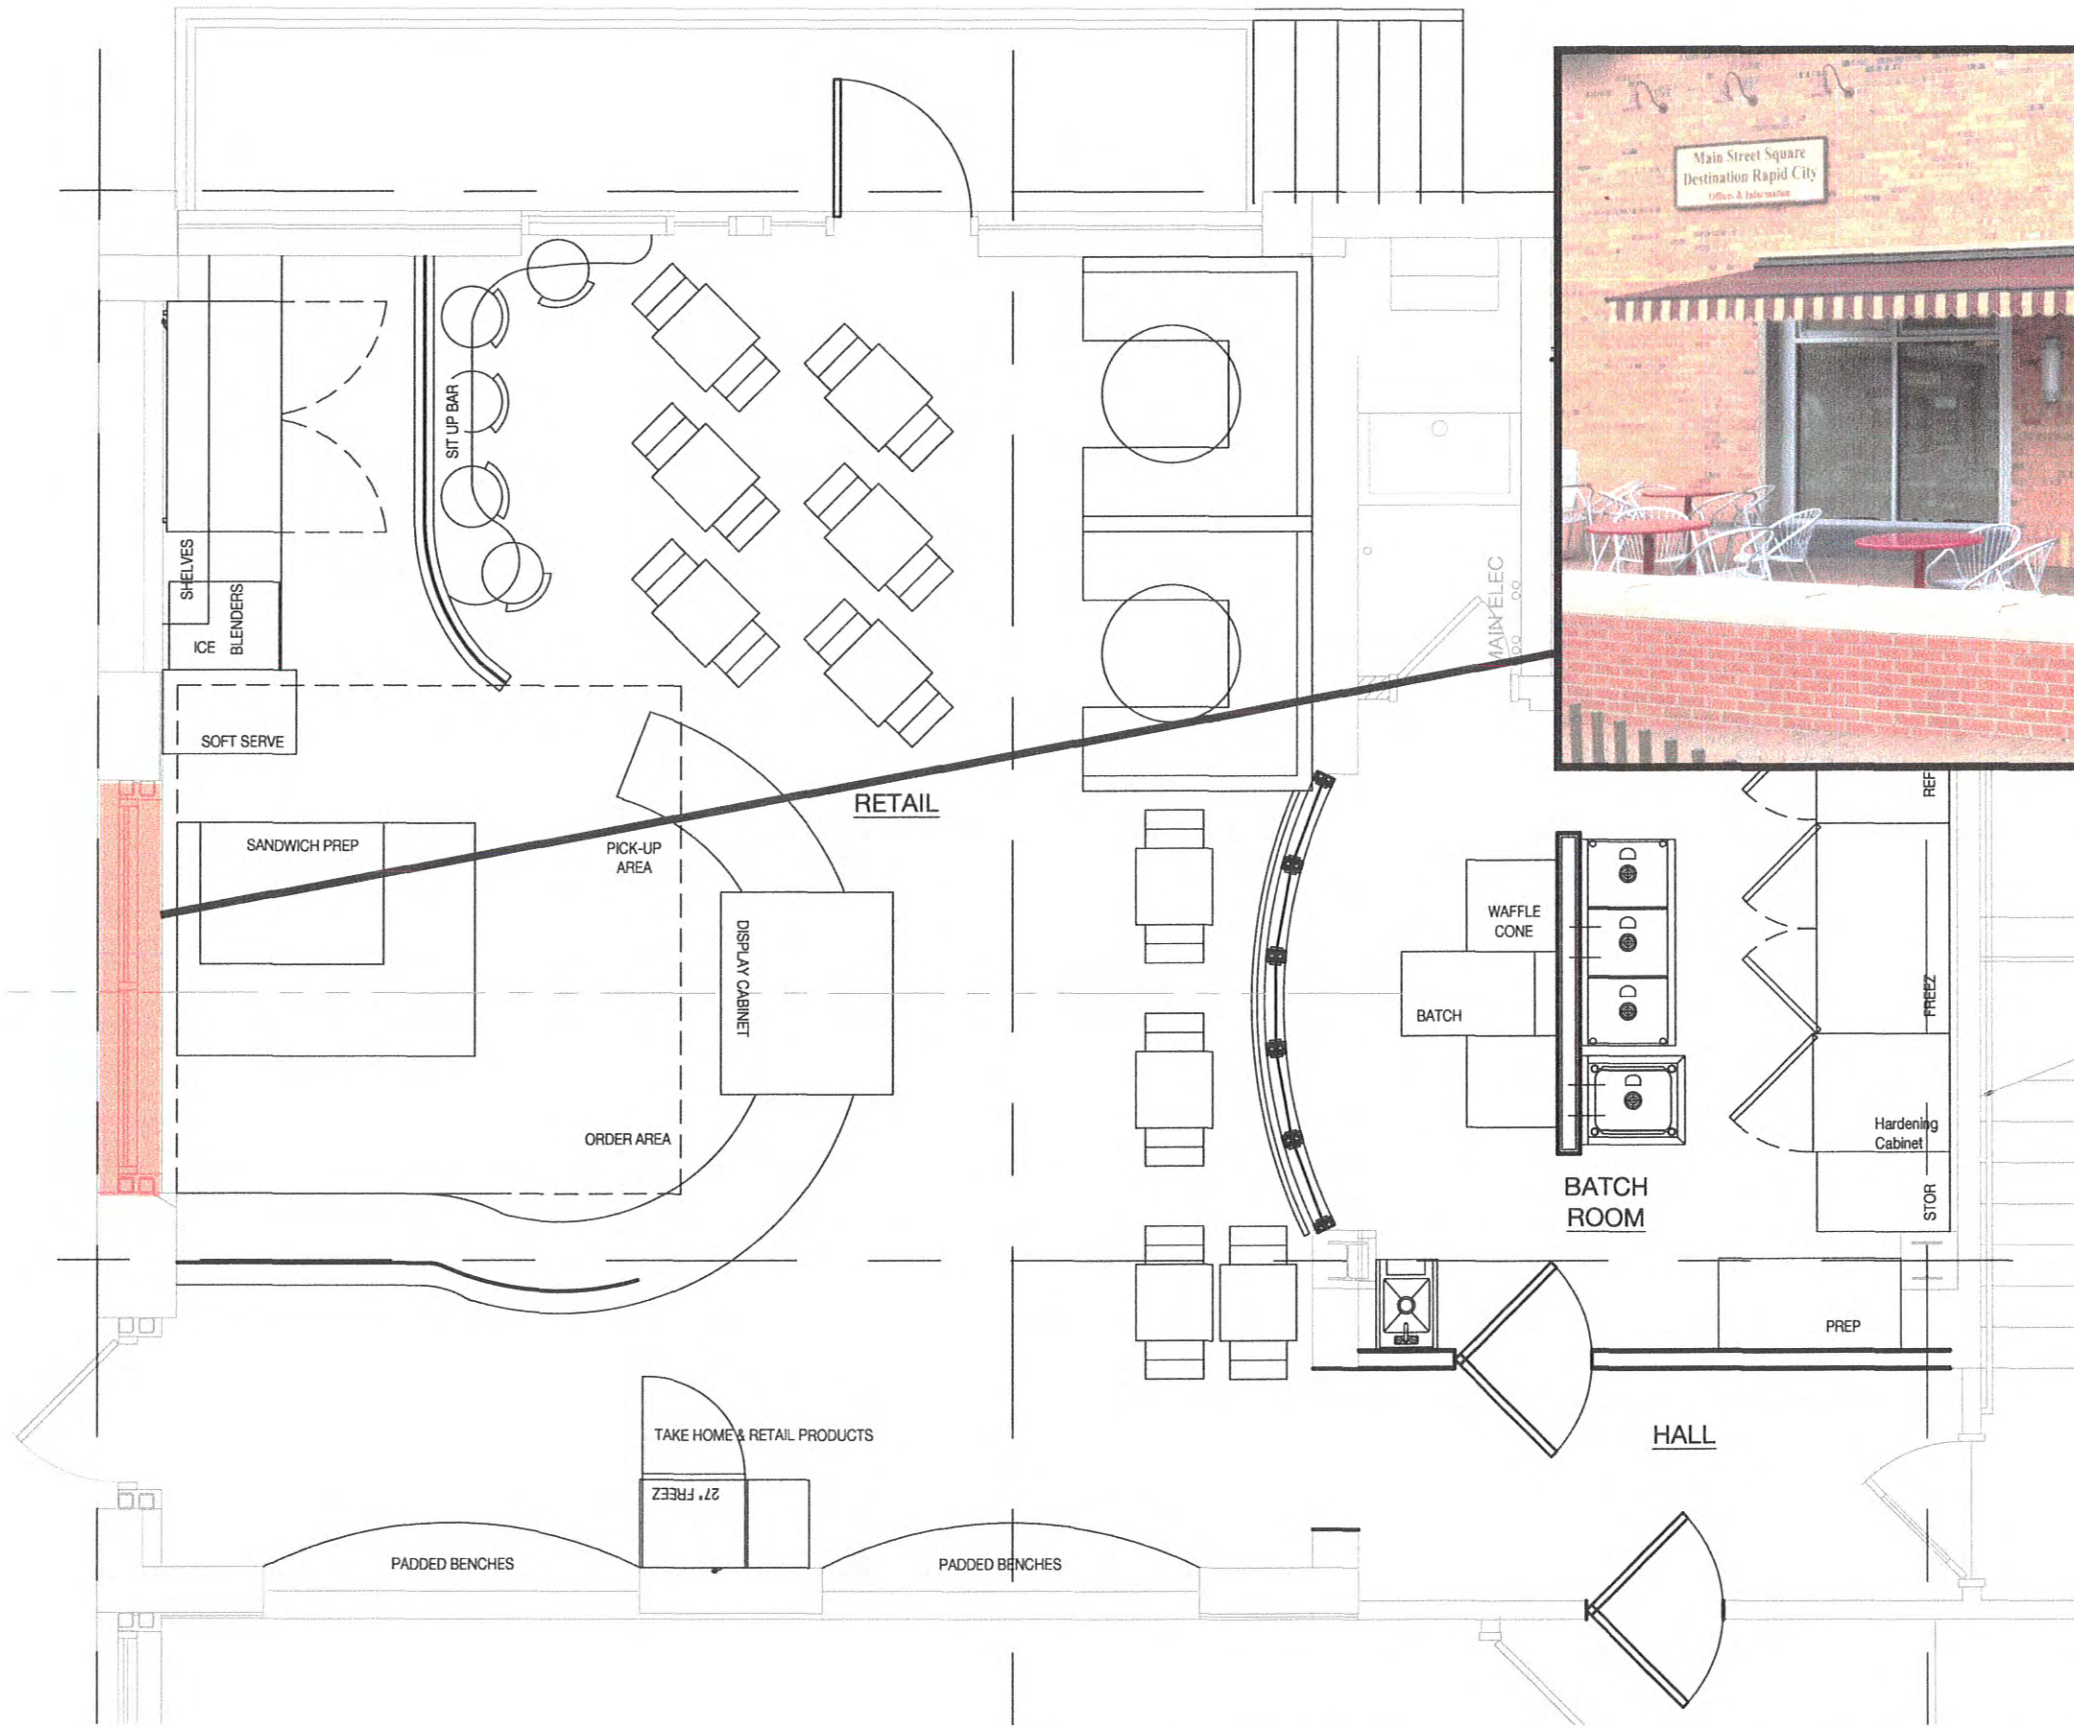

Storefront Revision

ERIC MONROE ARCHITECTURE, LLC.

