


Cooler Wrap - Plan

Scale 1/2" = 1'-0"

24 September 2013


Eric Monroe Architecture, LLC.
 605.787.0710
 814 West Blvd.
 Rapid City, SD 57701
 eric@ericmonroearchitecture.com

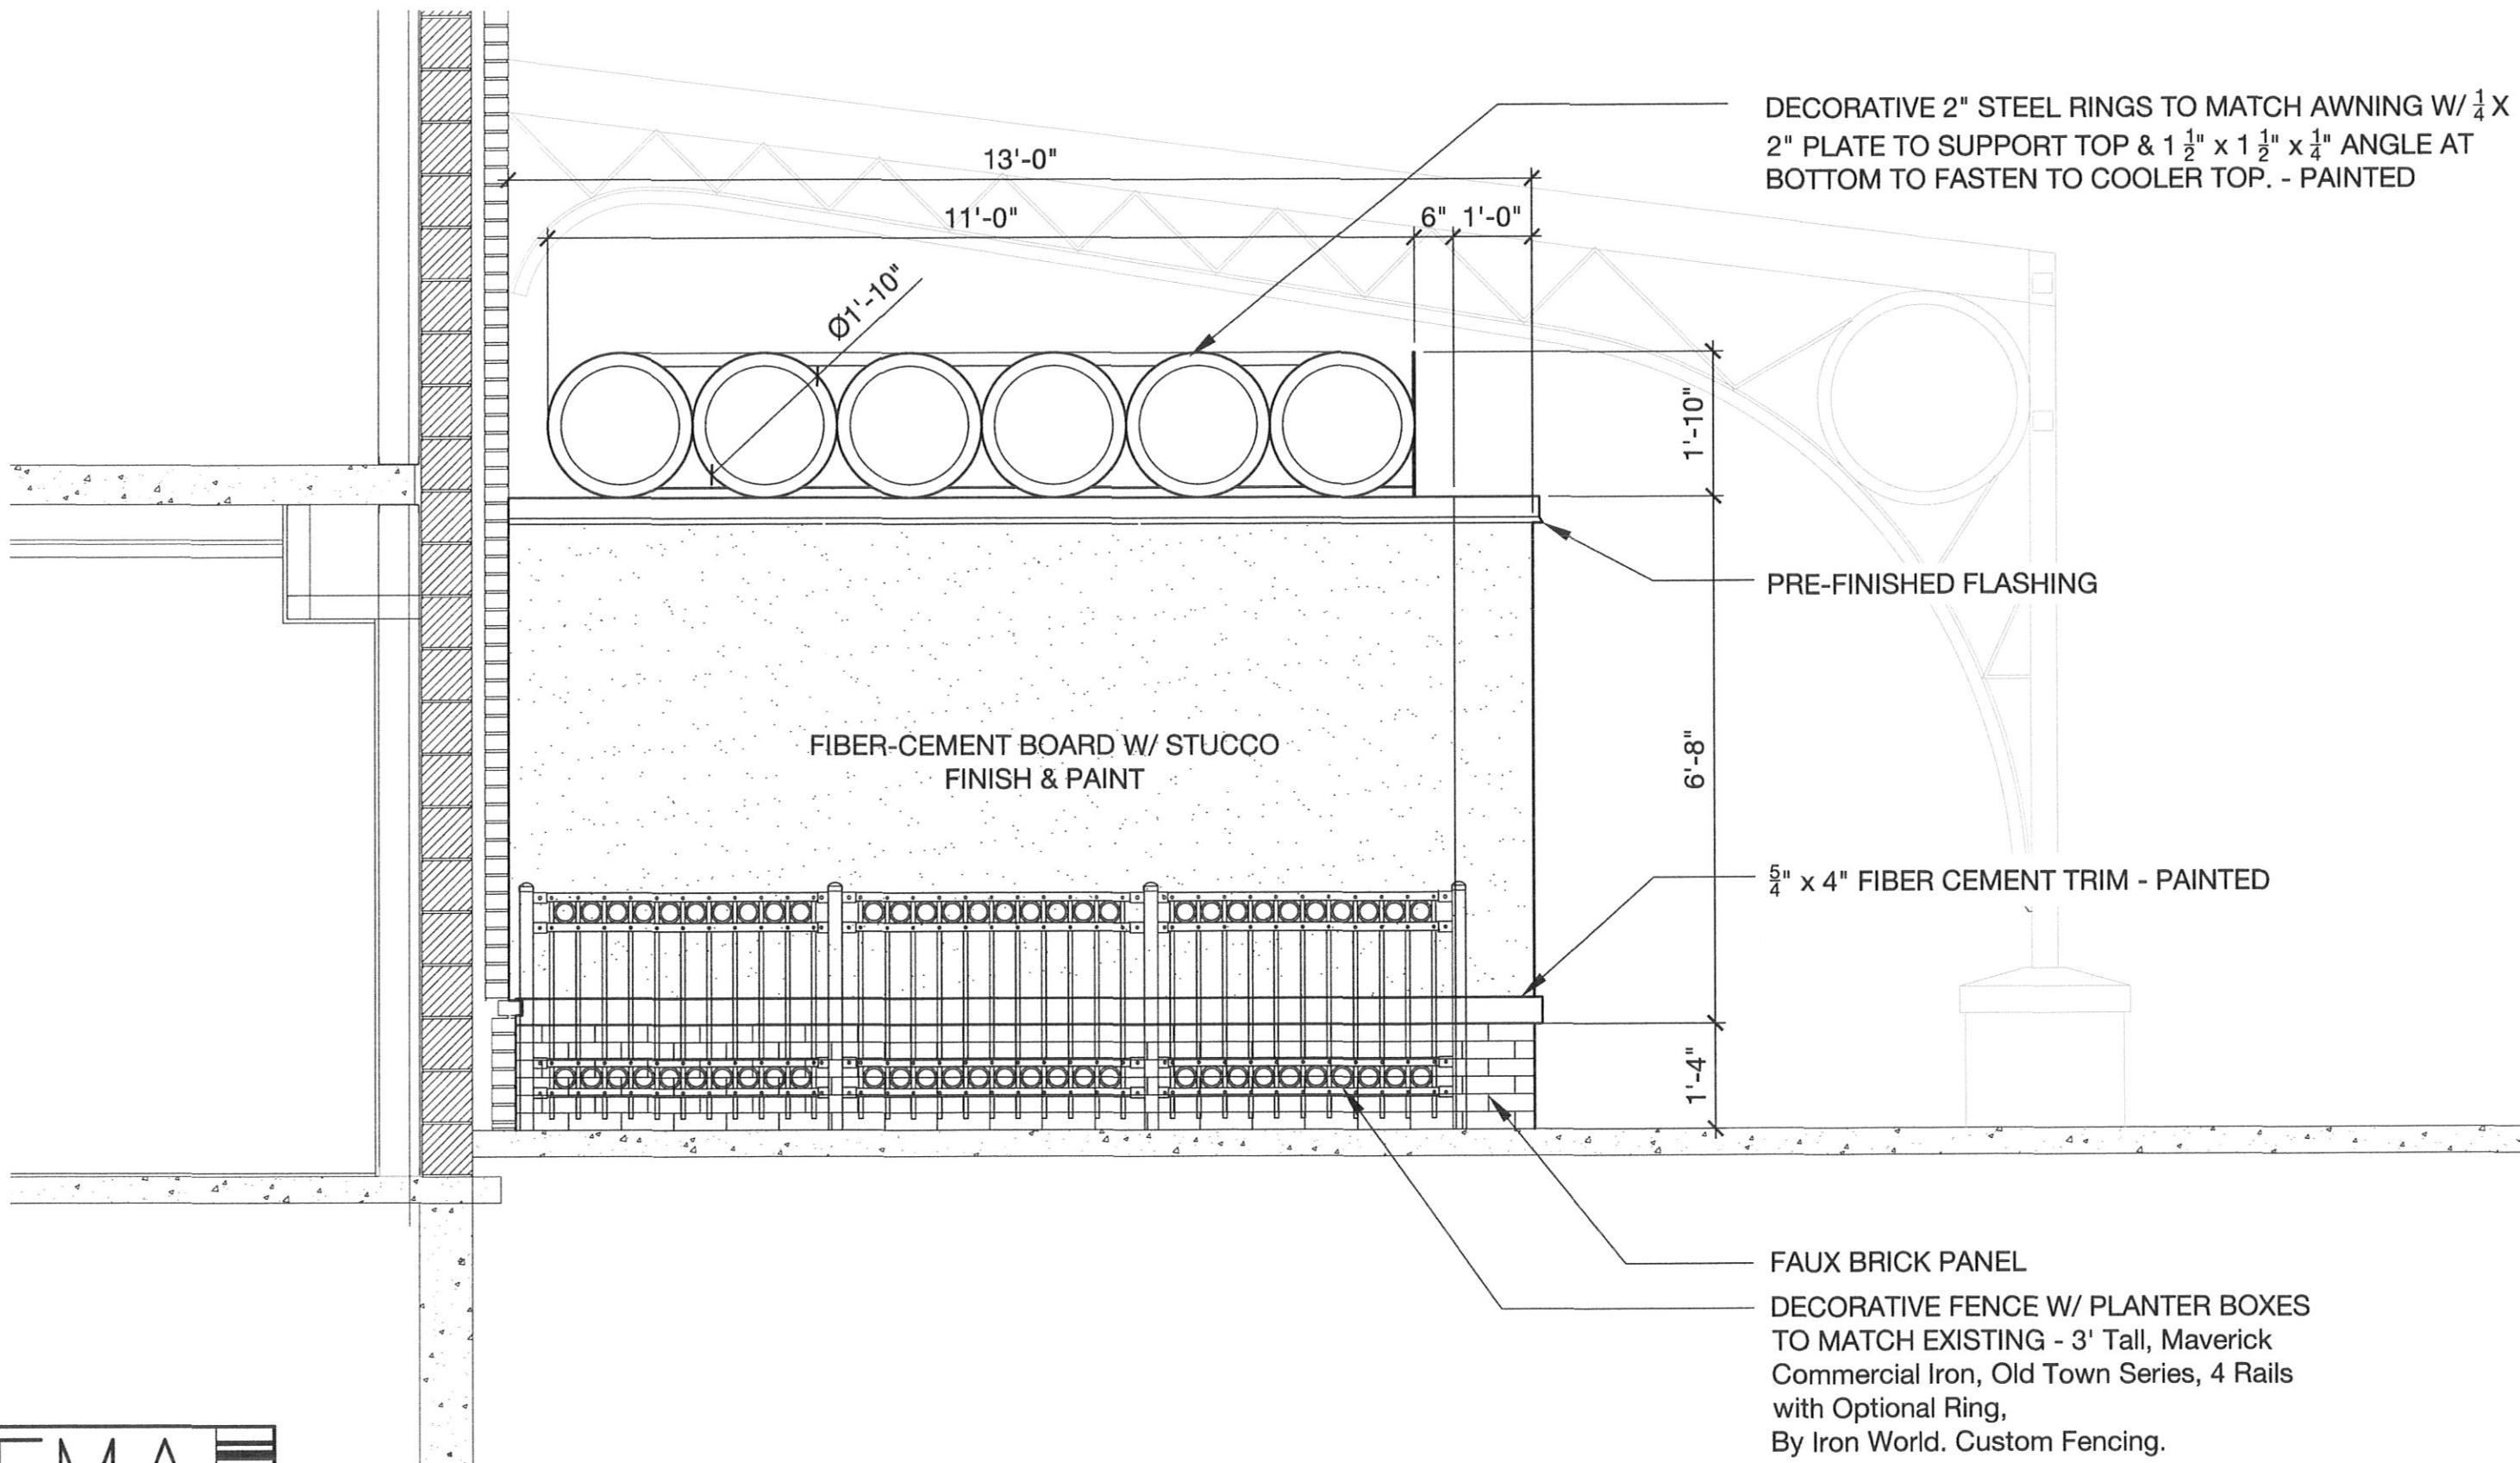


Cooler Wrap - North Elevation

Scale 1/2" = 1'-0"

24 September 2013

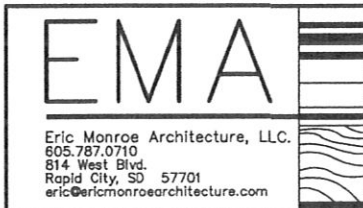

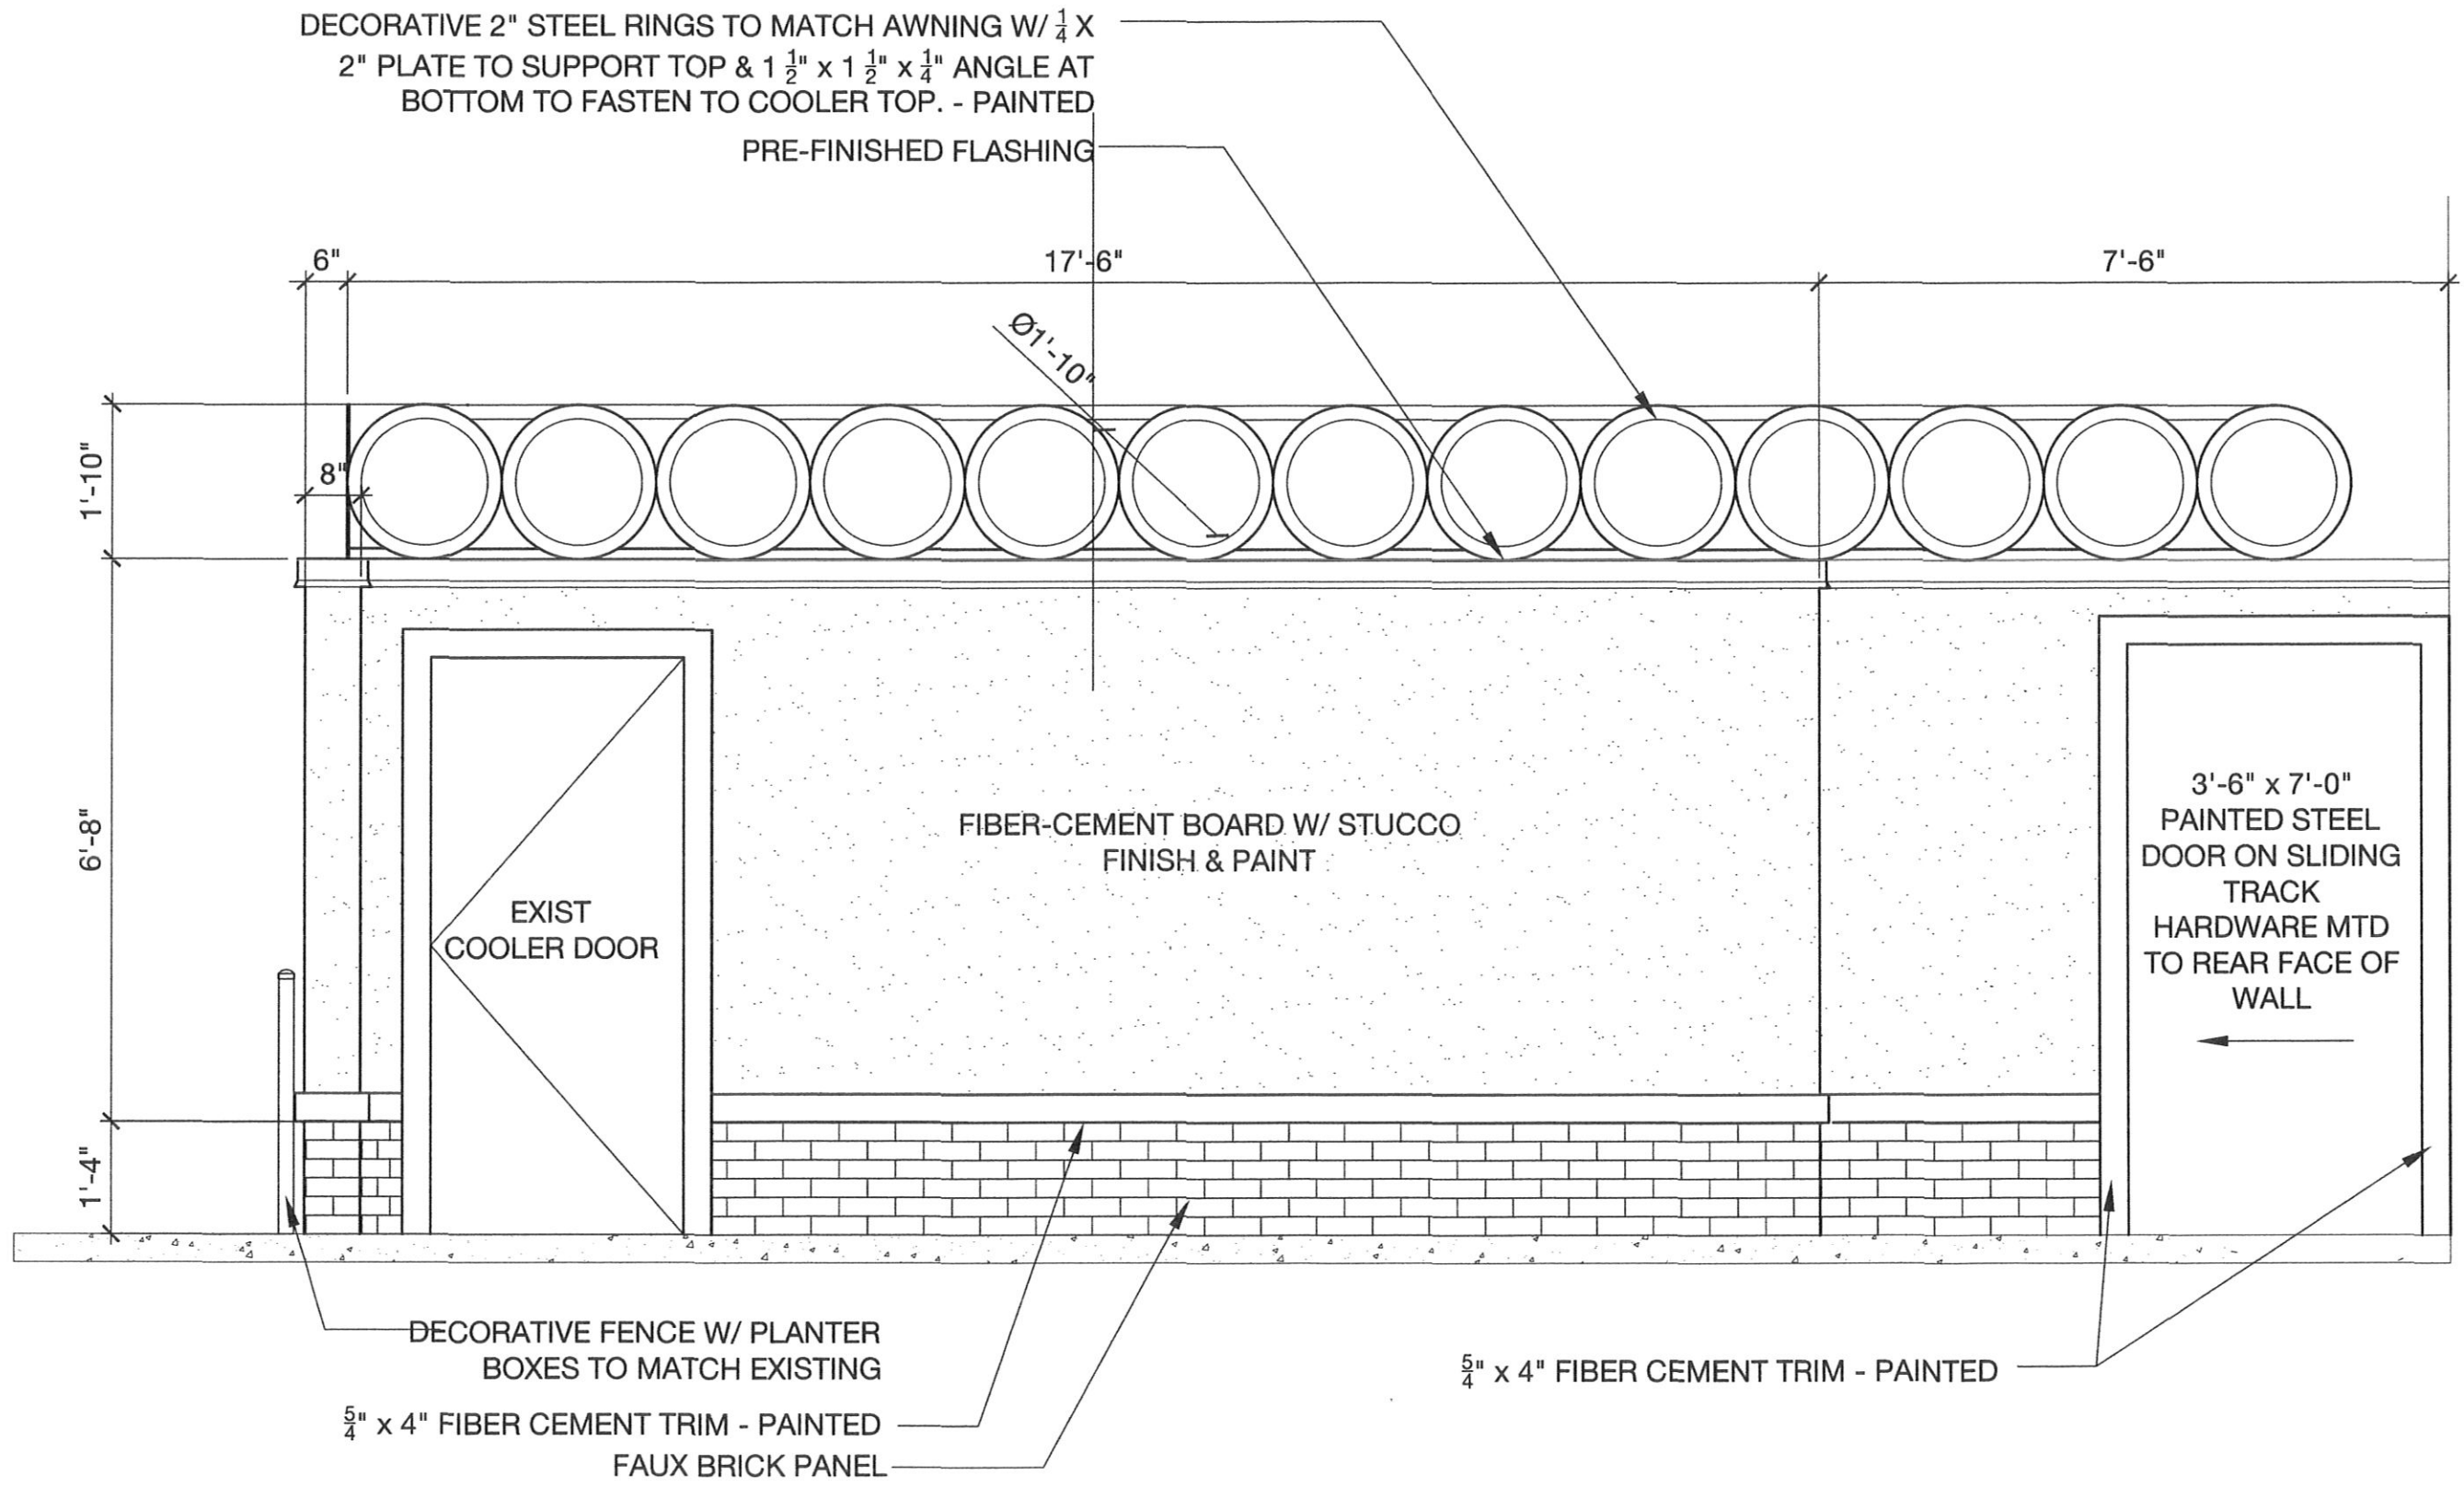



ERIC MONROE ARCHITECTURE, LLC.

502/508 MAIN STREET - Historic Preservation Submittal Cooler Wrap

24 October 2013



