


S View



Aby's Mill
406 5th STREET
South ELEVATION

"View C"

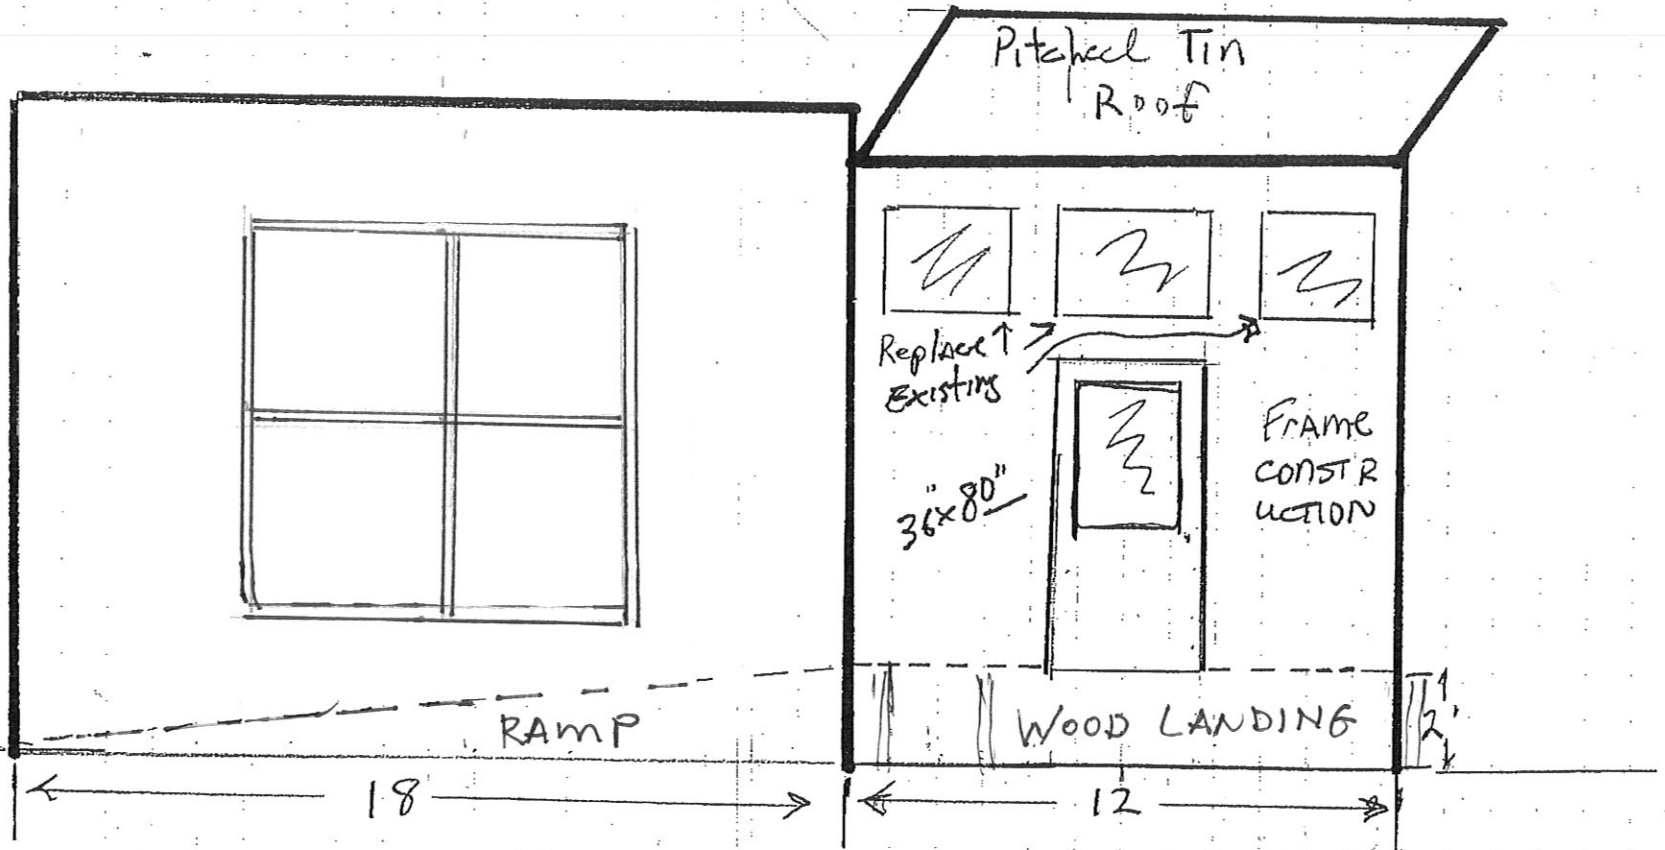

South facing block wall - Replace EXISTING WINDOWS & DOORS IN frame structure.

PROVIDE second entrance/exit AND ADA ACCESS Existing door IS 24" ABOVE GRADE.