

Construction Timeline

(Per Permits)

1992

1958

Original Structure (1909)



Current Alley Elevation

1015 Kansas City St



Current Rear Elevation

1015 Kansas City St



Proposed Rear Elevation

1015 Kansas City St

■ Blue Indicates Proposed Construction



Proposed Alley Elevation


1015 Kansas City St

■ Blue Indicates Proposed Construction



Current Alley Elevation


1015 Kansas City St

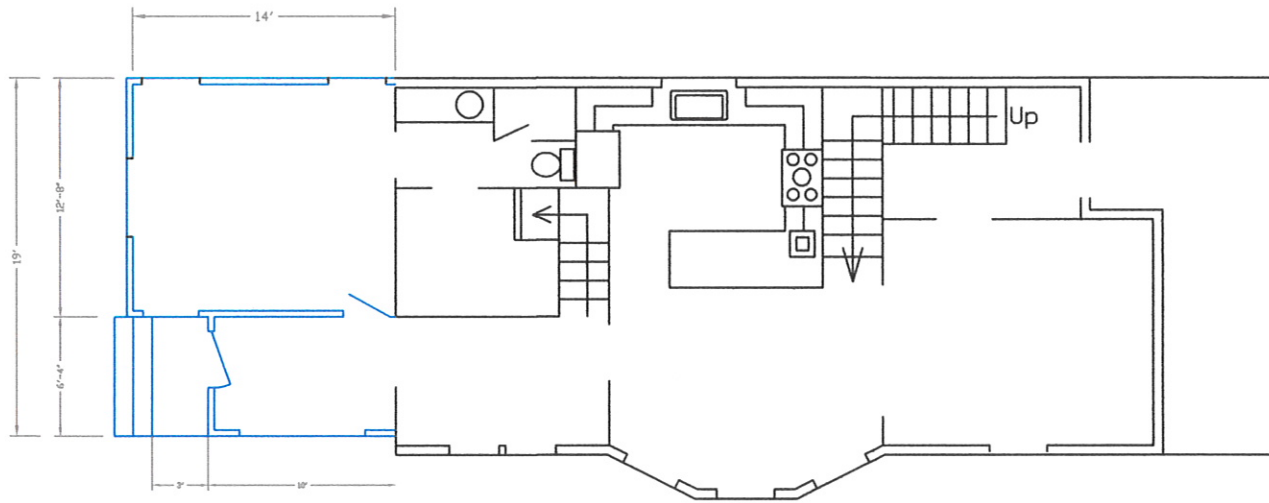

Proposed Floor Plan


1015 Kansas City St

Blue Indicates Proposed Construction

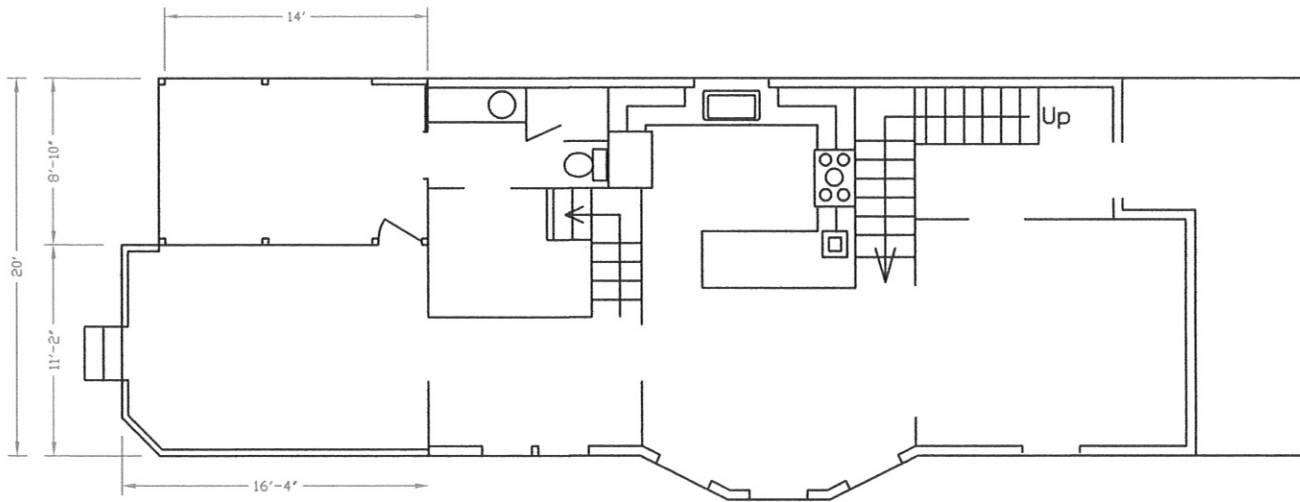

Current Floor Plan


1015 Kansas City St

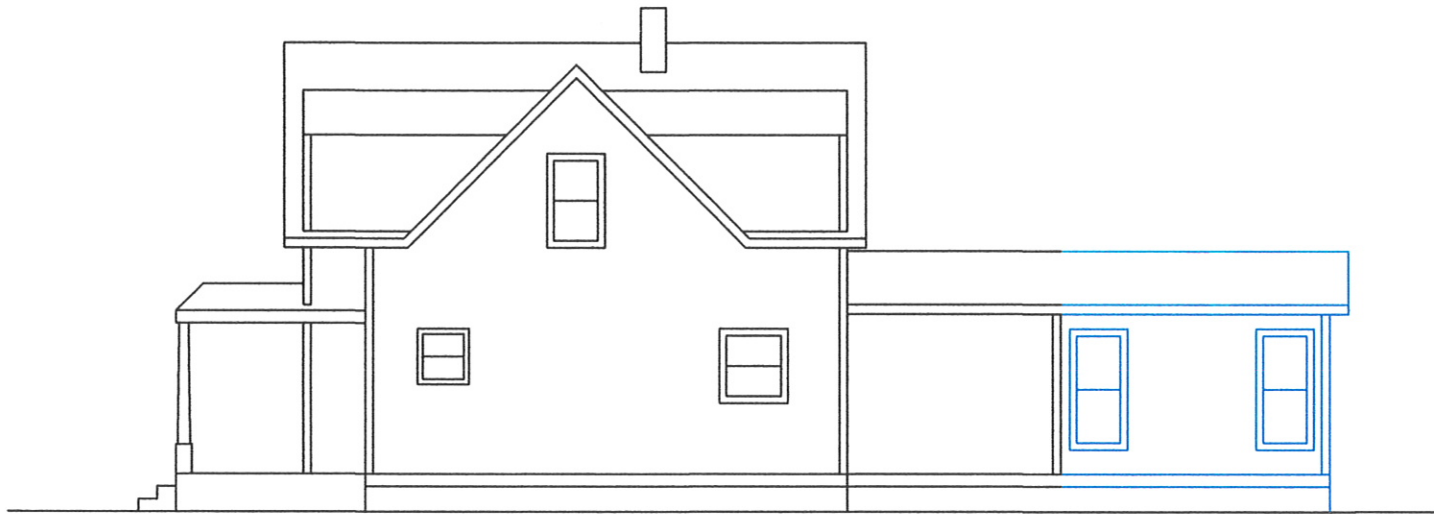

Proposed Side Elevation


1015 Kansas City St

■ Blue Indicates Proposed Construction

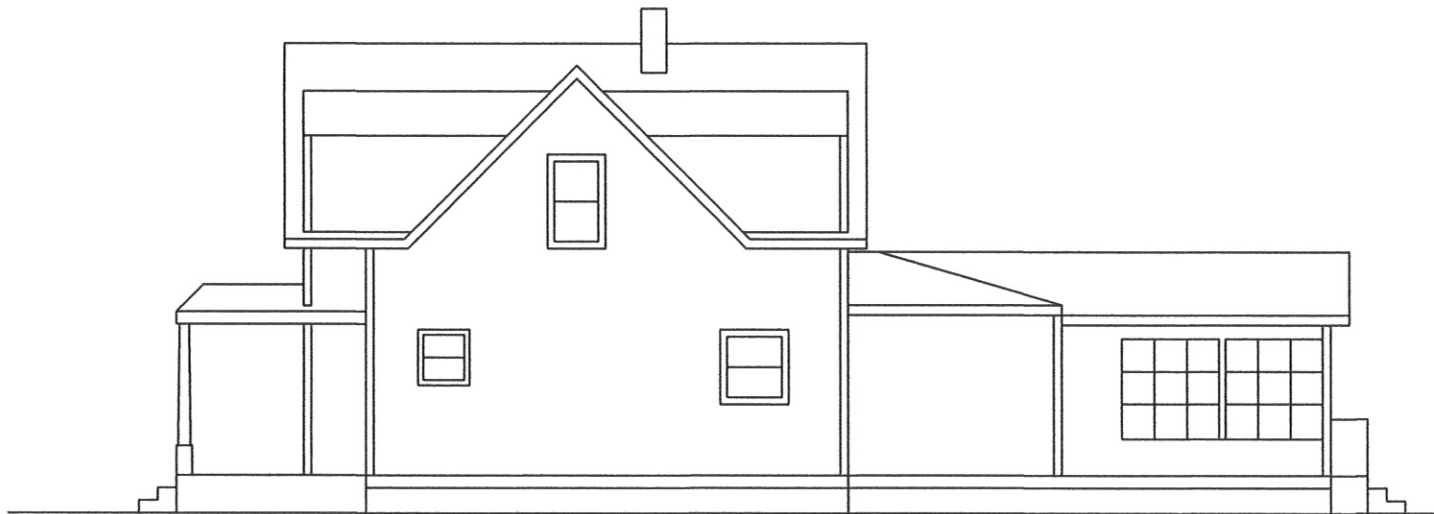

Current Side Elevation

1015 Kansas City St

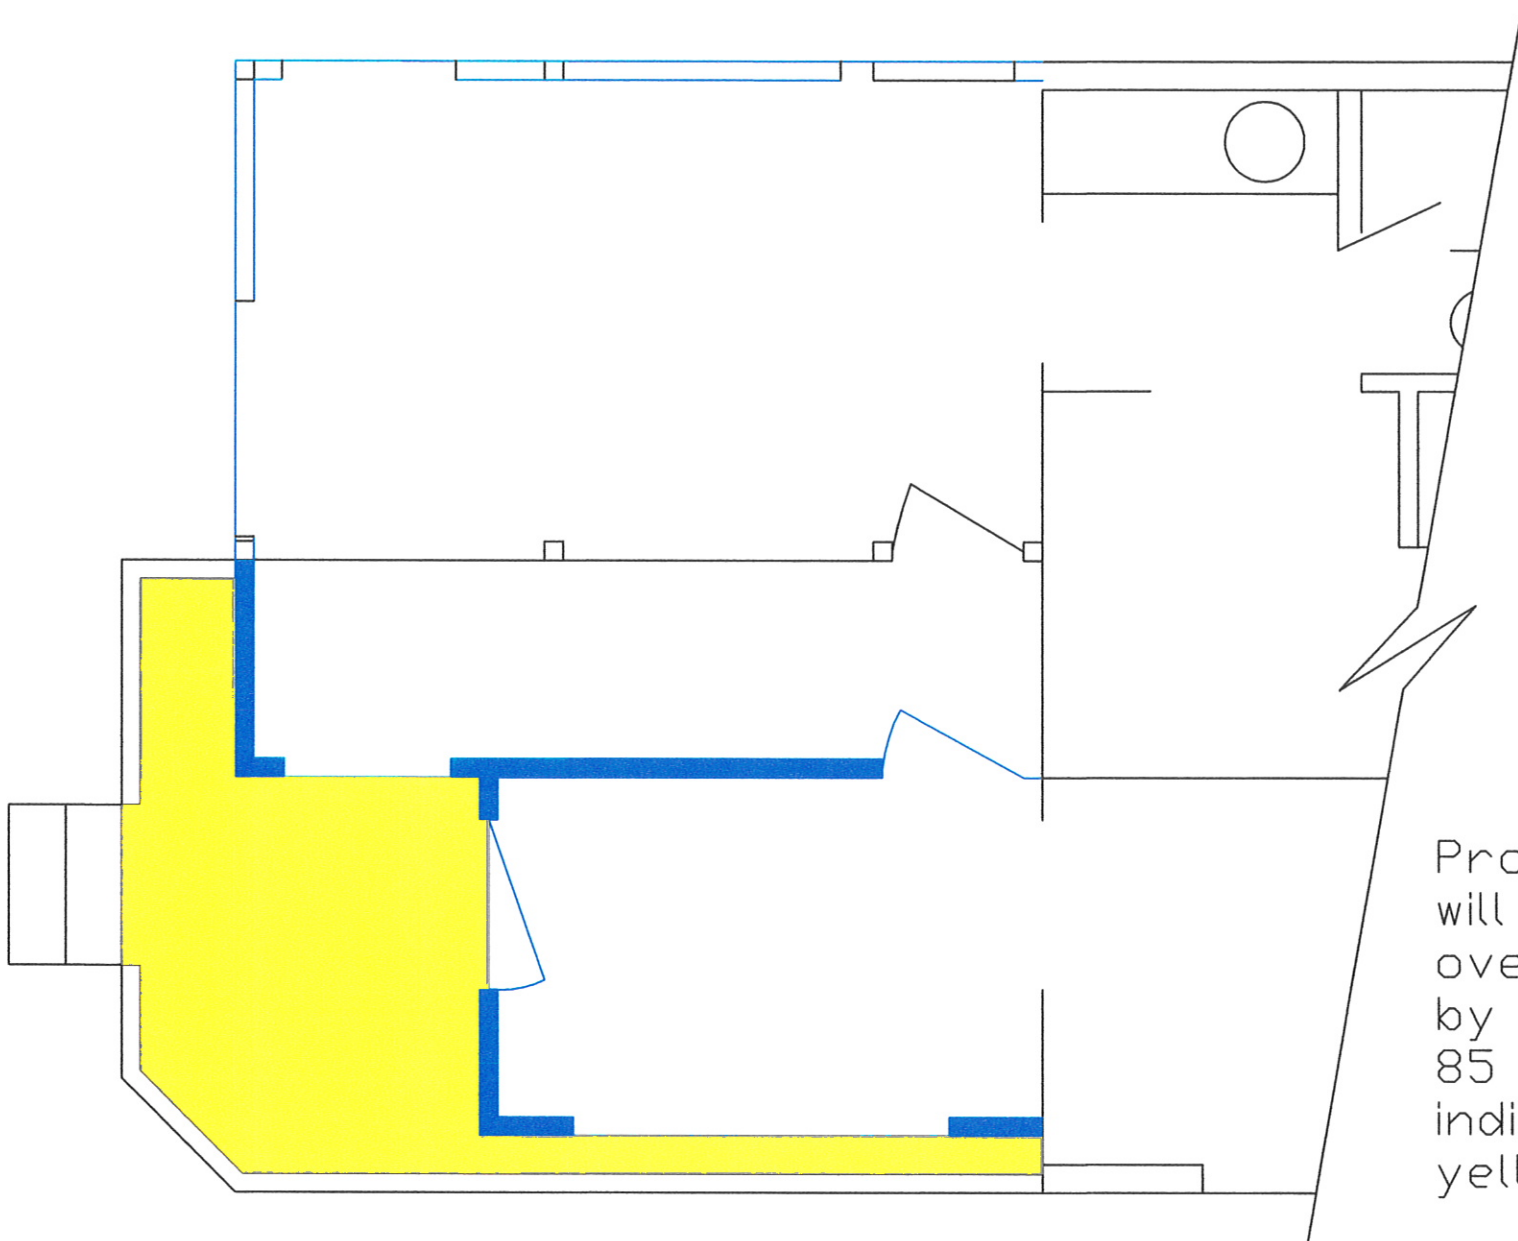

Proposed plan will reduce the overall footprint by approximately 85 Sq. Ft. as indicated by yellow footprint

Proposed & Current Overlay
1015 Kansas City St

- Blue Indicates Proposed Construction
- Reduced Foot Print