










 

 

 








 

 






LEGEND			
	ELEC METER		ELEC HANDHOLE
	TELE PEDESTAL		WATER HYDRANT
	GAS METER		OVERHEAD ELEC
	STORM INLET		UNDERGROUND GAS
	SANITARY CLEANOUT		UNDERGROUND ELEC
	SANITARY MANHOLE		UNDERGROUND TELE
	WATER VALVE		UNDERGROUND WATER LINE
	TREE DECIDUOUS		BOUNDARY LINE
	GUARD POST		RIGHT OF WAY LINE
	TREE CONIFEROUS		EASEMENT LINE
	SHRUB		LOT LINE
	ELEC LIGHT POLE		QUARTER LINE
	SIGN		CONCRETE SURFACE
	GUY ANCHOR		GRAVEL SURFACE
	ELEC POLE		
	ELEC MANHOLE		
	WATER CURB STOP		

CALL 48 HOURS BEFORE DIGGING
SOUTH DAKOTA ONE CALL

(INSTATE) 811
TOLL FREE 1-800-781-7474

WIDSETH SMITH NOLTING
Engineering | Architecture | Surveying | Environmental

SBA

SBA TOWERS V, LLC
8051 CONGRESS AVENUE
BOCA RATON, FL 33487
PHONE: 1-800-487-7483

TERRA
CONSULTING GROUP, LTD.

600 Busse Highway
Park Ridge, IL 60068
Ph: 847/698-6400
Fax: 847/698-6401

REVISIONS		DATE
DESCRIPTION <td>ISSUED FOR REVIEW<td>5/28/15</td></td>	ISSUED FOR REVIEW <td>5/28/15</td>	5/28/15
	REVISED PER LEASE AREA <td>6/4/15</td>	6/4/15

SD15734-B

RAPID CITY 7

350 NORTH LA CROSSE ST.
RAPID CITY, SD 57701


DRAWN BY:	JAS
CHECKED BY:	DM
DATE:	5/28/15
PROJECT #:	7647

SHEET TITLE

LEASE EXHIBIT

SHEET NUMBER

LE

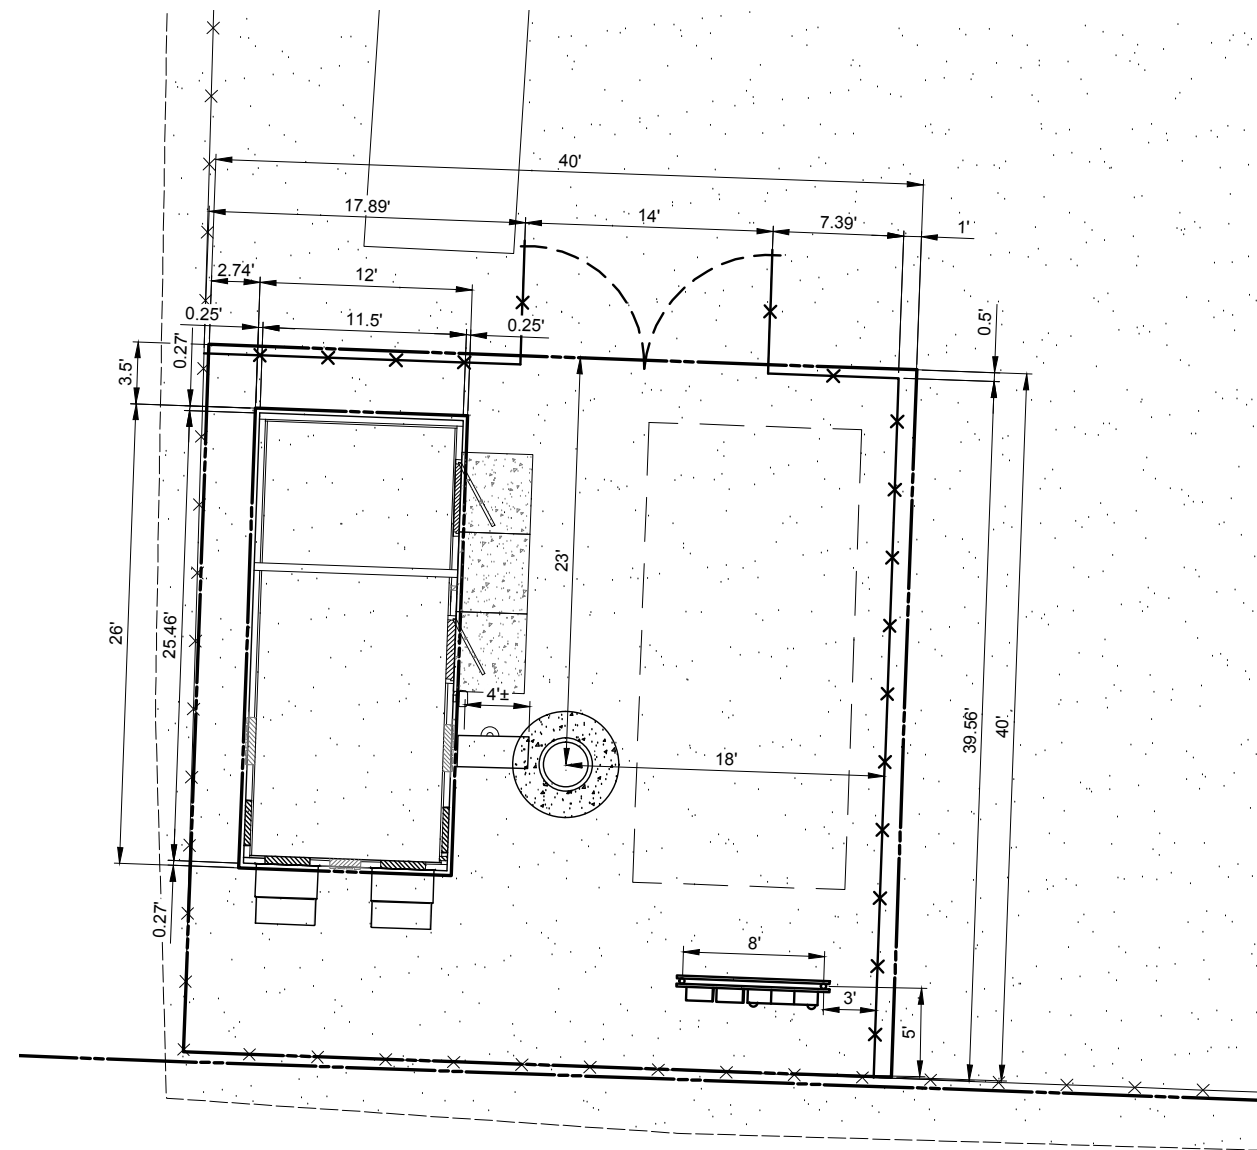

SITE DIMENSION PLAN

PAVEMENT MATERIALS AND QUANTITIES

LEASE SITE

178 S.Y.
8" COMPACTED AGGREGATE BASE COURSE, WITH 3/4" CRUSHED AGGREGATE, NO FINES, OR APPROVED EQUAL. MIRAFI 500X SUBGRADE GEOTEXTILE FABRIC OR APPROVED EQUAL 79 L.F.± OF FENCING

THE CONTRACTOR ALSO SHALL INCLUDE A SEPARATE UNIT PRICE PER CUBIC YARD TO REMOVE UNSTABLE OR UNSUITABLE MATERIAL AND HAUL-IN GRANULAR BACKFILL UNDER THE ACCESS DRIVE AND/OR APRON.


CALL 48 HOURS BEFORE DIGGING
SOUTH DAKOTA ONE CALL



WIDSETH SMITH NOLTING

Engineering | Architecture | Surveying | Environmental

1 SITE SKETCH
SCALE: 1" = 5'

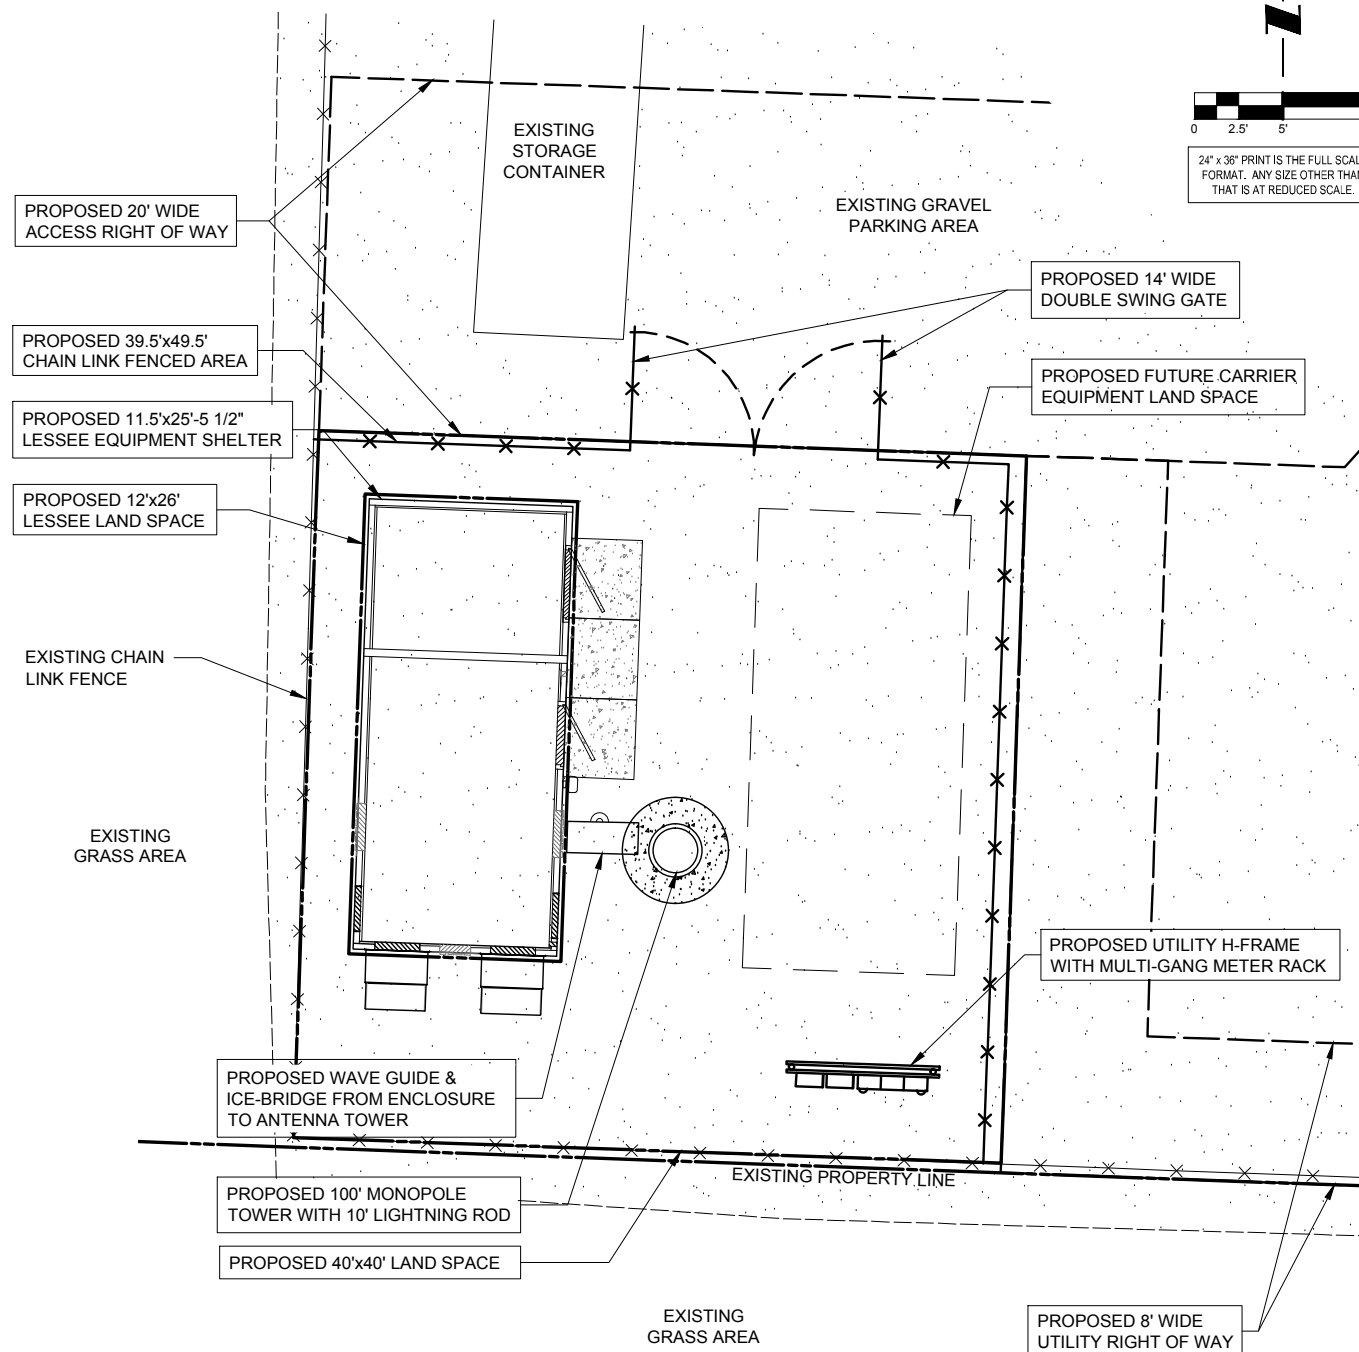

SBA

SBA TOWERS V, LLC
8051 CONGRESS AVENUE
BOCA RATON, FL 33487
PHONE: 1-800-487-7483

TERRA
CONSULTING GROUP, LTD.

600 Busse Highway
Park Ridge, IL 60068
Ph: 847/698-6400
Fax: 847/698-6401

REVISIONS		DATE	DESCRIPTION
NO.	A	5/28/15	ISSUED FOR REVIEW
	B	6/4/15	REVISED PER LEASE AREA

SD15734-B

RAPID CITY 7

350 NORTH LA CROSSE ST.
RAPID CITY, SD 57701

DRAWN BY:	JAS
CHECKED BY:	DM
DATE:	5/28/15
PROJECT #:	7647

SHEET TITLE
SITE SKETCH

SHEET NUMBER
SS