

SIGN BUILDING PERMIT APPLICATION - WORK SHEET

CITY OF RAPID CITY
300 SIXTH ST • RAPID CITY, SD 57701
(605) 394-4157

APPLICATION DATE: 12-1-2011

PROPERTY INFORMATION	CONTRACTOR INFORMATION
LOT ADDRESS <u>210, 508, 510 Main Street</u> OWNER NAME <u>MHL LLC</u> & ADDRESS <u>P.O. Box 8303</u> <u>Rapid City, SD 57709 TEL 341-4525</u>	CONTRACTOR <u>Signs Now</u> <u>1167 Deadwood Ave #7</u> <u>Rapid City, SD 57702 TEL 721-6465</u>
LEGAL DESC _____ _____	ARCHITECT/ SURVEYOR _____ _____ TEL _____
ZONED <u>Downtown comm</u> ACRES <u>.49</u>	ENGINEER _____ _____ TEL _____
SETBACKS _____ EASEMENTS _____	ELECTRICAL <u>Buebs Electric</u>
ACCESS FROM _____ PERMIT TYPE <u>Sign</u>	<u>1720 A Sameo Rd</u> <u>RC, SD 57702 TEL 391-0080</u>
# OF SIGNS _____ # SQ FT _____ APPEAL # _____ DRAINAGE _____ APPEAL # _____ BASIN CODE _____	
COMMENTS _____ _____ _____	
FLOOD PLAIN? YES <input type="checkbox"/> NO <input checked="" type="checkbox"/>	
DATE STRUCTURE WAS BUILT IF HISTORIC REVIEW REQUIRED _____	
APPLICANT INFORMATION	FEE INFORMATION
NAME <u>Signs Now</u> ADDRESS <u>1167 Deadwood Ave #7</u> CITY/STATE <u>Rapid City, SD</u> TEL <u>721-6465</u> RELATIONSHIP TO PROPERTY <input type="checkbox"/> OWNER <input checked="" type="checkbox"/> CONTRACTOR <input type="checkbox"/> OWNERS REPRESENTATIVE	TOTAL COST <u>12,805.20</u>

SIGN INFORMATION

FRONTAGE LENGTH _____ ALLOWABLE SQ. FOOTAGE _____

NEW SIGNS: Construction drawing, elevation drawing, and site plan required.

SIZE	DIMENSIONS	TYPE	HEIGHT	SETBACK	GROUND CLEARANCE	ON-PREMISE MESSAGE	ILLUMINATION
10 SF	24x60	Wood	24'		14'	(Y) N	Y (N)
10 SF	22x25	Aluminum Letters	7.2'		48"	(Y) N	Y (N)
10 SF	24x22	Wood	24'		14'	(Y) N	Y (N)
10 SF	24x22	Wood	24'		14'	(Y) N	Y (N)
10 SF	24x24	Wood	24'		14'	(Y) N	Y (N)
10 SF	24x24	Wood	24'		14'	(Y) N	Y (N)
32 SF	40x10	Aluminum	9.6'		10'	(Y) N	Y (N)
SF	SUBTOTAL					Y N	Y N

EXISTING SIGNS: Describe all existing signs on the premises.

SIZE	DIMENSIONS	TYPE	HEIGHT	SETBACK
SF				
SF				
SF				
SF				
SF				
SF				
SF				
SF	SUBTOTAL			

EXISTING 242 + NEW 84 = TOTAL SIGN SF 326

SITE INFORMATION

ZONING: GC CBD HIST LI LDR MDR NC OC OTHER _____

CHANGE IN SIC CODE: YES NO BUILDING PERMIT REQUIRED: YES NO NOT FOR THIS

SITE TRIANGLE UNOBSTRUCTED: YES NO

HISTORICAL BUILDING: DISTRICT ENVIRONS

HISTORICAL REVIEW REQUIRED: YES NO REVIEW DATE: _____ APPROVED: YES NO

PCD REVIEW REQUIRED: YES NO REVIEW DATE: _____ APPROVED: YES NO

APPLICANT HAS CHECKED FOR EASEMENTS: YES NO

ALL SIGNS IDENTIFIED (LOCATION, SIZE, TYPE): YES NO

OFFICE USE ONLY

APPROPRIATE SIGN INFORMATION PROVIDED: YES NO


APPROPRIATE SITE INFORMATION PROVIDED: YES NO

ACCEPTED DENIED MAY BE APPEALED

COMMENTS: _____


REVIEWED BY: _____

DATE: _____

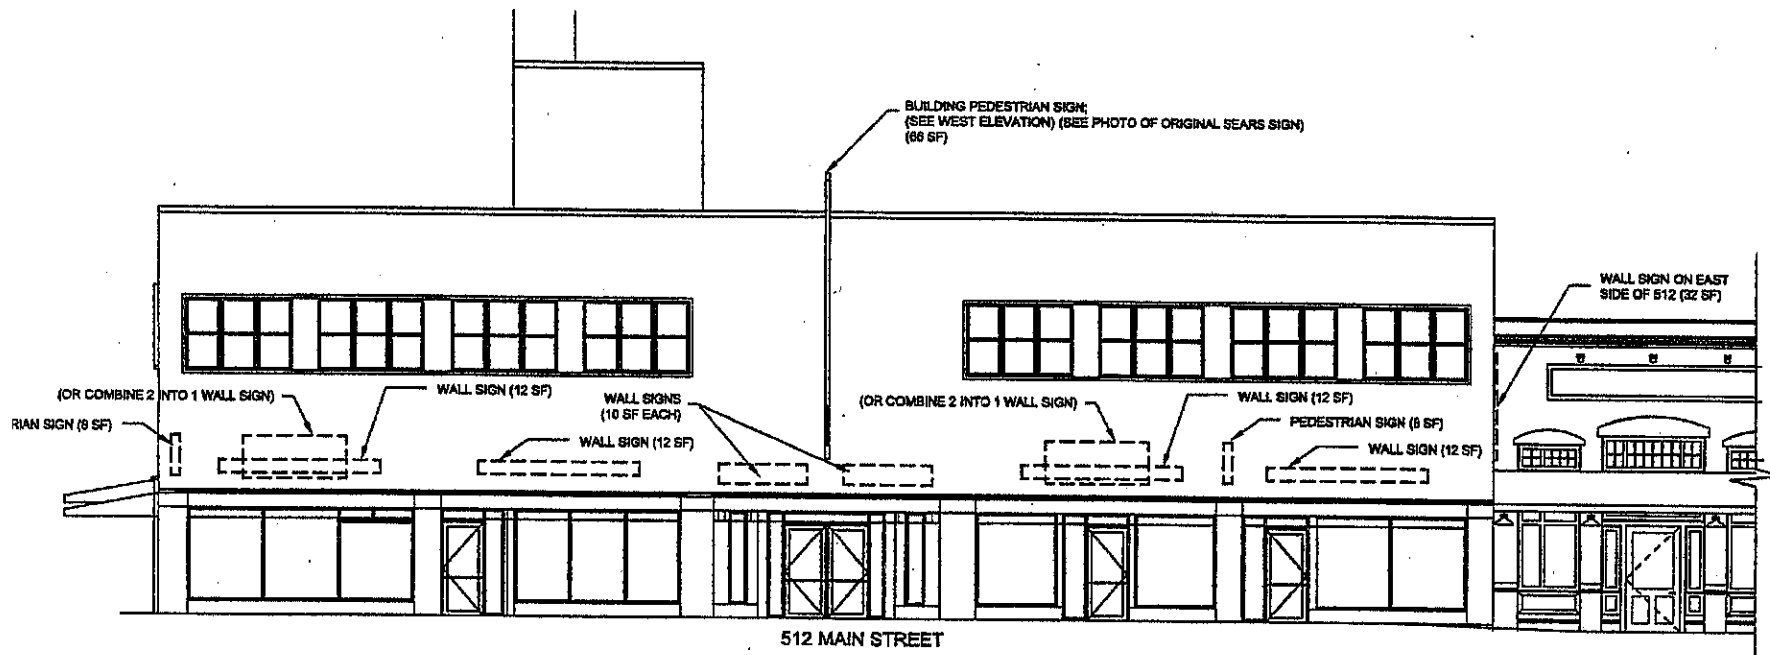

SOUTH ELEVATION (WEST END)

3/32" = 1'-0"

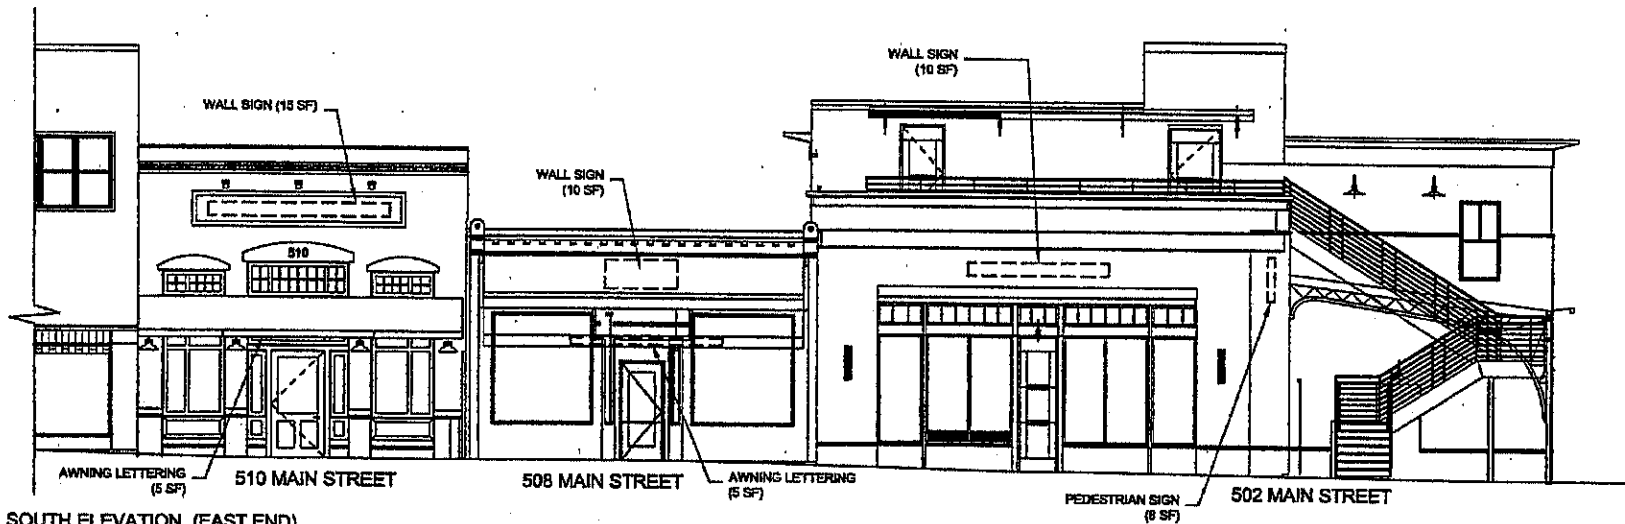

SOUTH ELEVATION (EAST END)

3/32" = 1'-0"