


NON-ILLUMINATED POST & PANEL

GRAPHICS OVERLAID ON POLYMETAL PANELS, 2-2in SQUARE STEEL POSTS PRIMED & PAINTED BLACK
 STATE FARM PMS COLORS: 485c Red, 4515c Gold & Black

TOTAL: 1 DOUBLE SIDED

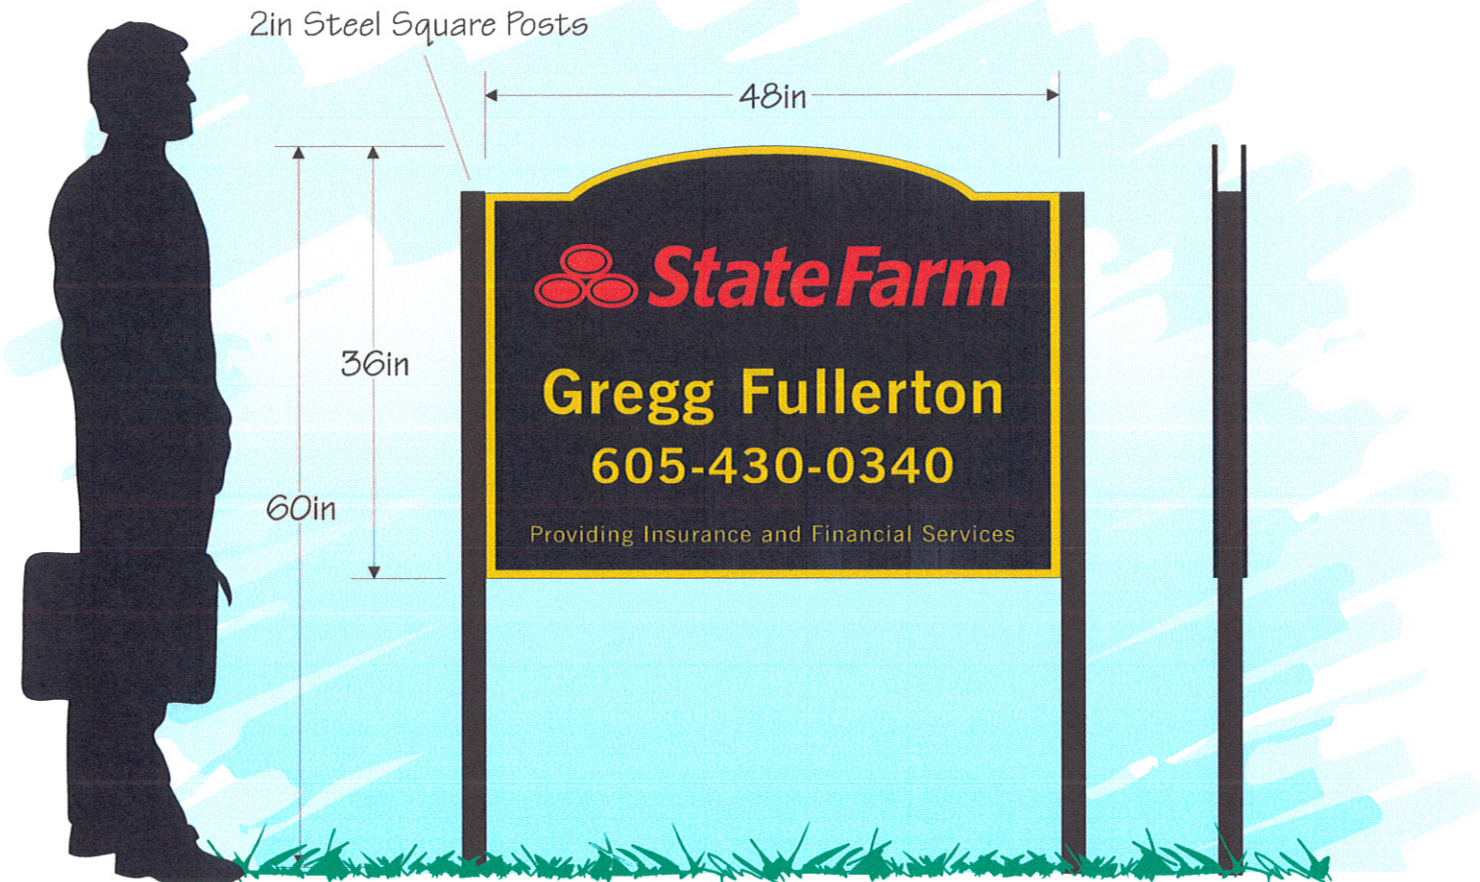

SCALE: 3/4" = 1'

CUSTOMER	State Farm	APPROVED BY:	
ADDRESS	1219 St. Joseph St	DATE:	
DESIGN	Rapid City, SD	SALES	Raphael Lopez
		DATE:	11/08/2011
		DESIGNER	<i>Paul Lopez</i>

118 MAIN ST. RAPID CITY, SD 57701 • P: 605-343-4603 • F: 605-343-6699





NORTH ELEVATION

SCALE: 3/16" = 1'

CUSTOMER	State Farm	APPROVED BY:	
ADDRESS	1219 St. Joseph St	DATE:	
DESIGN	Rapid City, SD	SALES:	Daniel Logan
		DATE:	11/06/2011
		DESIGNER:	<i>[Signature]</i>

118 MAIN ST. RAPID CITY, SD 57701 ● P: 605-343-4603 ● F: 605-343-6699





Check with County
 NO EASEMENTS ON RECORD
 11/8/12 3:00
Daniel Legue

1219 Saint Joseph St.

CUSTOMER	State Farm	APPROVED BY:	
ADDRESS:	Rapid City, SD	DATE:	
DESIGN:	co/statefarm	SALES:	Daniel Legue
		DATE:	11/07/2012
		DESIGNER:	<i>Daniel Legue</i>

118 MAIN ST. RAPID CITY, SD 57701 • P: 605-343-4603 • F: 605-343-6699



© Copyright 2012
 Unique Signs

ALL WORKS OF AUTHORSHIP ON THIS MEDIUM ARE ORIGINAL, AND ALL RIGHTS THERETO ARE RESERVED. CONVEYANCE OF THIS MEDIUM TO A THIRD PARTY DOES NOT CONSTITUTE A LICENSE TO REPRODUCE, USE, OR COPY THIS WORK OF AUTHORSHIP IN ANY MANNER.