

NON-ILLUMINATED SIGN PANEL

GRAPHICS OVERLAID ON ALUMALITE PANELS
STATE FARM PMS COLORS: 485c Red, 4515c Gold & Black

TOTAL: 1 SINGLE SIDED



SCALE: 3/4" = 1'

CUSTOMER: State Farm	APPROVED BY:
ADDRESS: 1219 St. Joseph St	DATE:
DESIGN: Rapid City, SD	SALES: Daniel Ludwig
DATE: 11/08/2011	DESIGNER: <i>[Signature]</i>

118 MAIN ST. RAPID CITY, SD 57701 • P: 605-343-4603 • F: 605-343-6699






NORTH ELEVATION

SCALE: 3/16" = 1'

CUSTOMER: State Farm		APPROVED BY:
ADDRESS: 1219 St. Joseph St	PH:	DATE:
DESIGN: Rapid City, SD	DATE: 11/06/2011	SALES: Daniel Loggia
		DESIGNER: <i>[Signature]</i>

118 MAIN ST. RAPID CITY, SD 57701 • P: 605-343-4603 • F: 605-343-6699



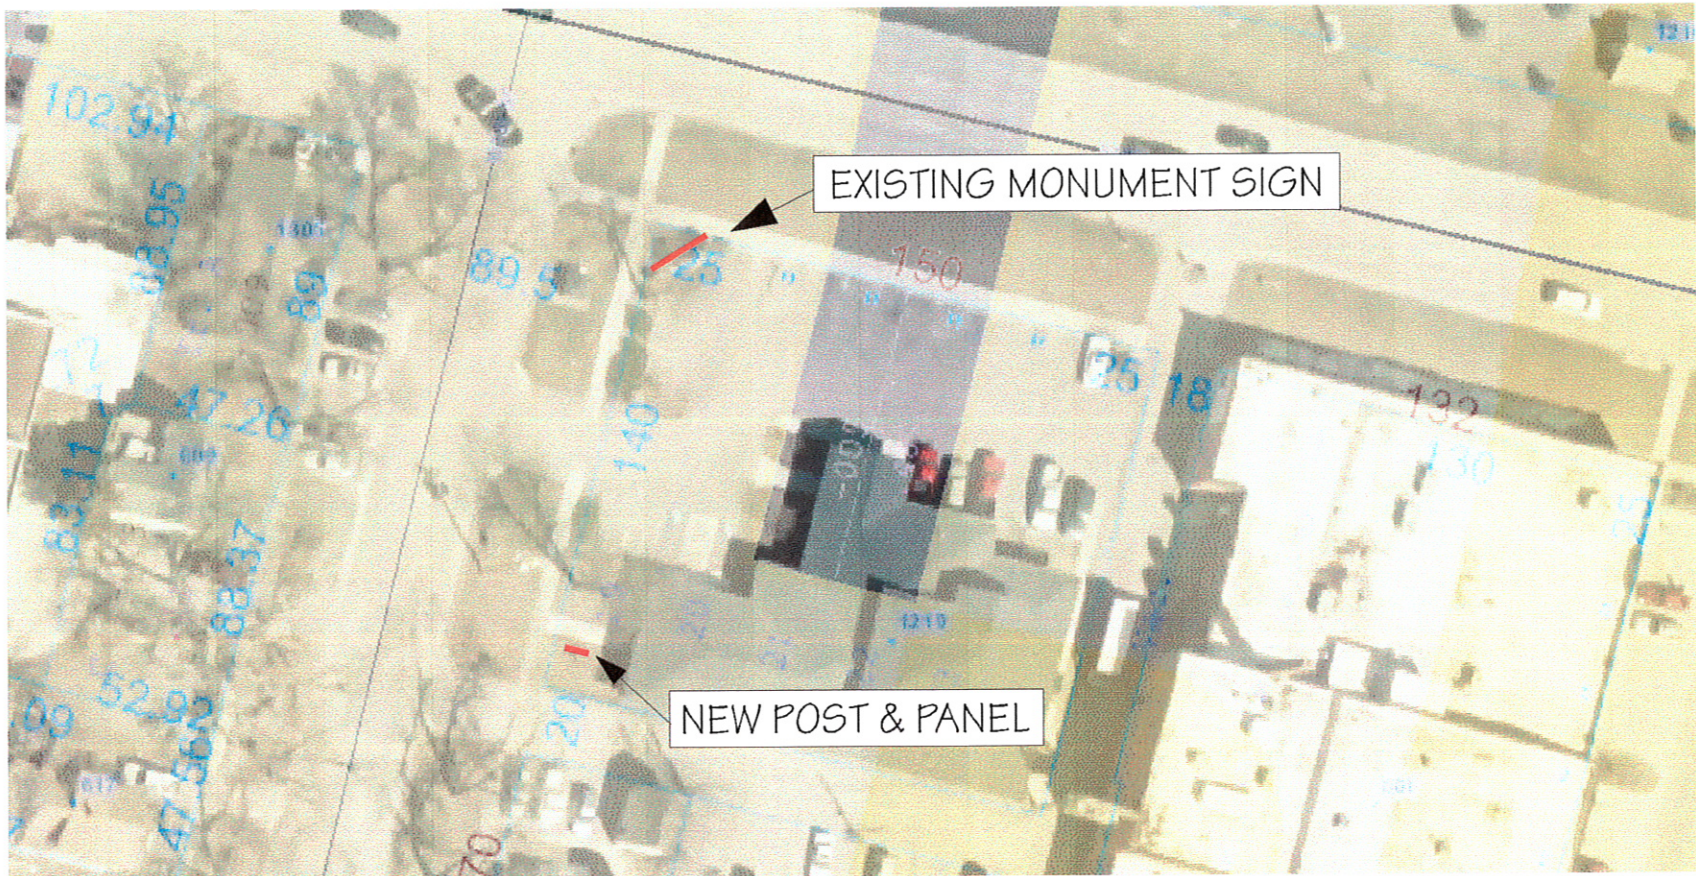

1219 Saint Joseph St.

CUSTOMER	State Farm	APPROVED BY:	
ADDRESS:	Rapid City, SD	DATE:	
DESIGN:	co/statefarm	SALES:	Daniel Logus
		DATE:	11/07/2012
		DESIGNER:	<i>D. Logus</i>

118 MAIN ST. RAPID CITY, SD 57701 • P: 605-343-4603 • F: 605-343-6699



© Copyright 2012
Unique Signs

ALL WORKS OF AUTHORSHIP ON THIS MEDIUM ARE ORIGINAL, AND ALL RIGHTS THERETO ARE RESERVED. CONVEYANCE OF THIS MEDIUM TO A THIRD PARTY DOES NOT CONSTITUTE A LICENSE TO REPRODUCE, USE, OR COPY THIS WORK OF AUTHORSHIP IN ANY MANNER.