


S1

MDO signboard w/ vinyl graphics

Install new .5" thick white MDO board decorated w/ vinyl graphics. All vinyls to be applied first surface.

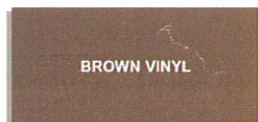


BROWN VINYL

Avery A5290-O Chocolate Brown




PURPLE VINYL

Oracal 8500-012 Lilac

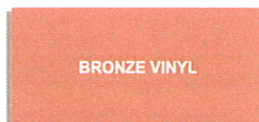

BRONZE VINYL

3M #3630-129 Bronze

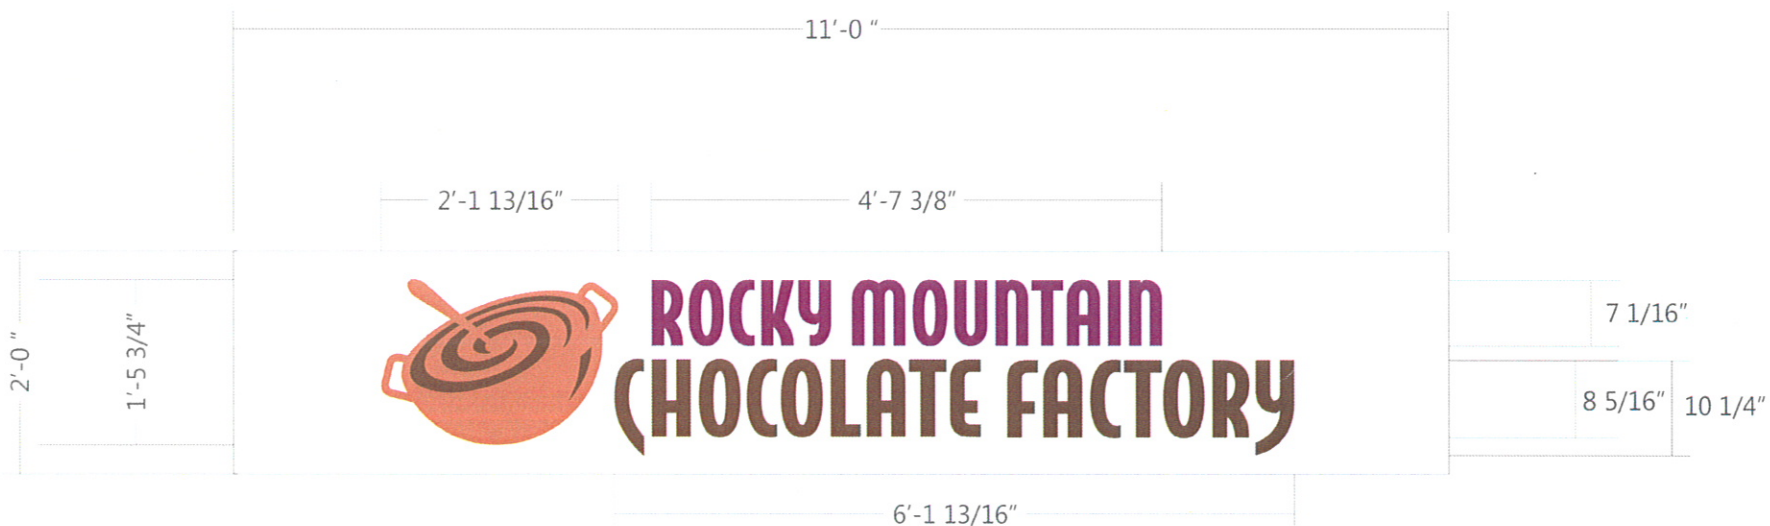

Scale 1:20



Revisions		
1		
2		
3		
4		

File Location:
Art/Design/Colors/RMCF

Date: 02-19-13

City/State: Rapid City SD

Designer: EL PM: BF

Address: 507 6th street

Drawing #

C35459-S1


Site Name

-

S2

Door Vinyl

Install new flat cut vinyl applied to second surface of storefront glass. Use 3M #7725SE-324 Frosted Crystal.

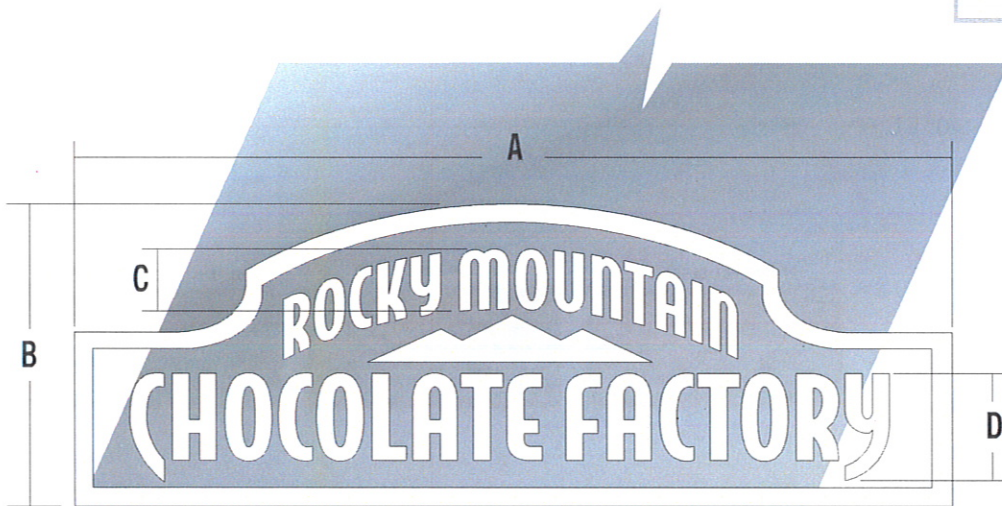

	A	B	C	D
P13(A)-WV-24	2'-0"	8 3/16"	1 11/16"	2 7/8"

S3

Window Vinyl

Install new flat cut vinyls applied to first surface of storefront glass.

Rocky Mountain - Oracal 8500-012 Lilac

Logo - Avery A5732-M Copper

Chocolate Factory & Border - Avery A5290-0
Chocolate Brown

Background - 3M #7725-20 Opaque White



Scale 1:10



5th BLOCK

Celtic Connection

Céad míle Fáilte

Wine Cellar RESTAURANT

wine cellar restaurant

ROCKY MOUNTAIN CHOCOLATE FACTORY

FINE ART & SPECIALTIES

513

Wine Cellar

RESTAURANT

Reflections

of Smooth Chocolates