


CUSTOMER NAME Starbucks Coffee Company	
PHONE NUMBER	
SITE/STORE NAME Starbucks Coffee-Hotel Alex Johnson	
CITY/STATE Rapid City, SD	DRAWING DATE 12/08/14
SALES REP SSM	ACCT/PROJ MGR JK
PROJECT NUMBER 61041-2	TASK NUMBER 55682

REVISION HISTORY		
1	12/2/14	6129LC
REV. #	DRAWING DATE	DRAWING # REPLACED

ELECTRICAL REQUIREMENTS		
SIGN TYPE	AMPS	VOLTAGE
AS SHOWN	TBD	120v

TIME MANAGEMENT DEVICE			
PHOTO CELL	<input checked="" type="checkbox"/>	TIME CLOCK	<input checked="" type="checkbox"/>
NONE	<input type="checkbox"/>		<input checked="" type="checkbox"/>

CLIENT/LANDLORD APPROVAL	
<input type="checkbox"/> APPROVED	<input type="checkbox"/> APPROVED AS NOTED
<input type="checkbox"/> DIS-APPROVED	<input type="checkbox"/> DIS-APPROVED
CLIENT SIGNATURE	DATE
LANDLORD SIGNATURE	DATE

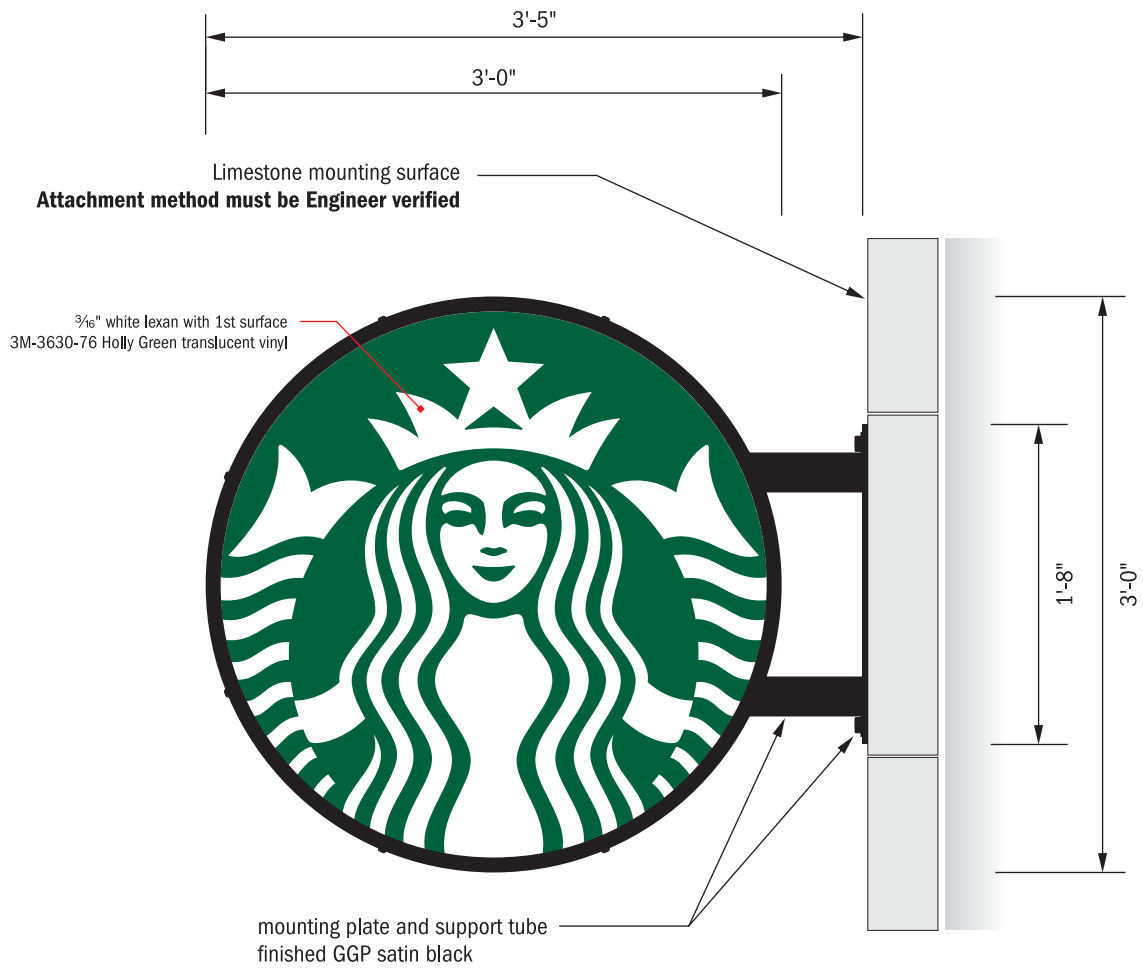

ELEVATION VIEW 7.069 Sq. Ft.
SCALE: 1" = 1'



ELEVATION VIEW GSG Proposed
SCALE: NTS

SIGN TYPE	QTY
ID# 14097: 36" D/F Blade Sign w/ Custom Corner Bracket	1
DRAWING NUMBER	SHEET NUMBER
6165LC	1 of 3


COLORS OR GRAPHICS (STATIC/DIGITAL) PORTRAYED ARE REPRESENTATIONAL ONLY; ACTUAL SAMPLES AVAILABLE UPON REQUEST.

CUSTOMER NAME Starbucks Coffee Company	
PHONE NUMBER	
SITE/STORE NAME Starbucks Coffee-Hotel Alex Johnson	
CITY/STATE Rapid City, SD	DRAWING DATE 12/08/14
SALES REP SSM	ACCT/PROJ MGR JK
PROJECT NUMBER 61041-2	TASK NUMBER 55682

REVISION HISTORY		
1	12/2/14	6129LC
REV. #	DRAWING DATE	DRAWING # REPLACED

ELECTRICAL REQUIREMENTS		
SIGN TYPE	AMPS	VOLTAGE
AS SHOWN	TBD	120v
TIME MANAGEMENT DEVICE		
PHOTO CELL	TIME CLOCK	NONE
X	X	X

CLIENT/LANDLORD APPROVAL	
<input type="checkbox"/> APPROVED	<input type="checkbox"/> APPROVED AS NOTED
<input type="checkbox"/> DIS-APPROVED	<input type="checkbox"/> DIS-APPROVED
CLIENT SIGNATURE	DATE
LANDLORD SIGNATURE	DATE

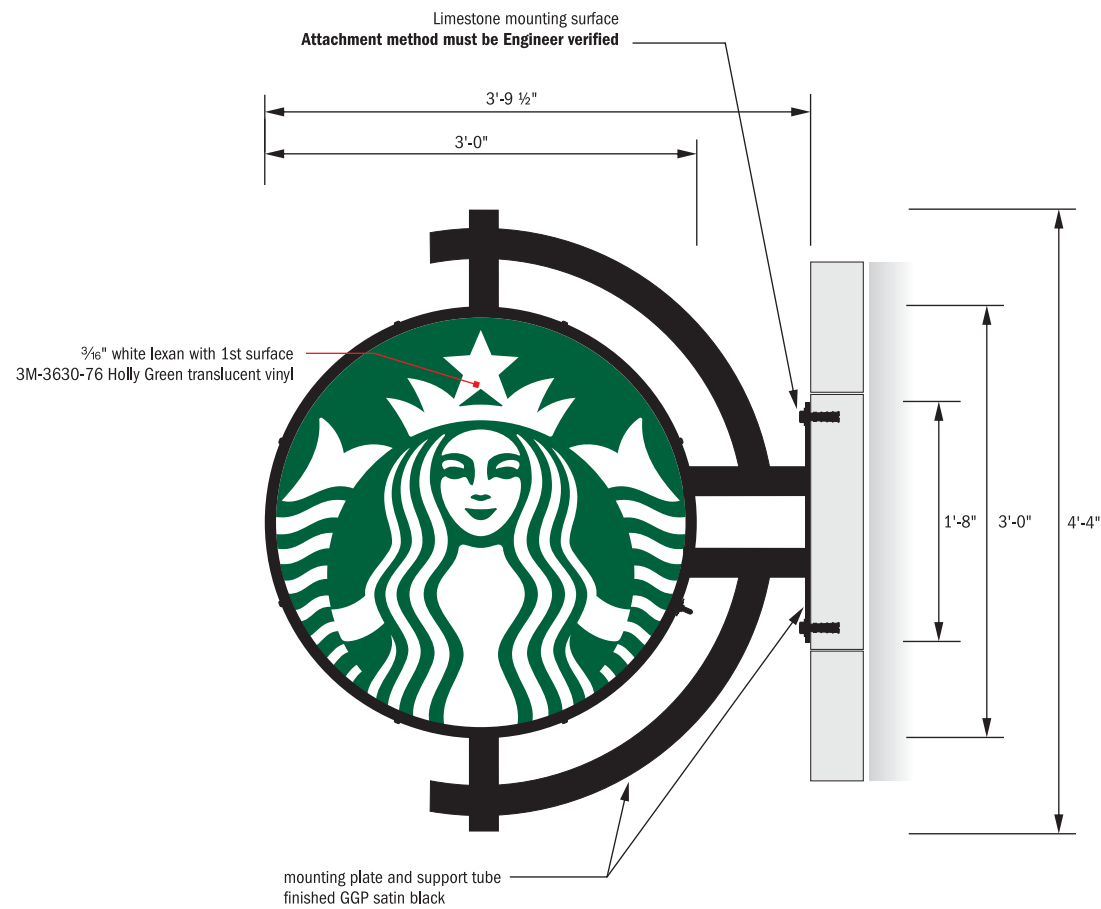

ELEVATION VIEW 7.069 Sq. Ft.
SCALE: 3/4" = 1'



ELEVATION VIEW GSG Proposed
SCALE: NTS

SIGN TYPE	QTY
ID# 14097: 36" D/F Blade Sign w/ Custom Corner Bracket	1
DRAWING NUMBER	SHEET NUMBER
6165LC	2 of 3

CUSTOMER NAME Starbucks Coffee Company	
PHONE NUMBER	
SITE/STORE NAME Starbucks Coffee-Hotel Alex Johnson	
CITY/STATE Rapid City, SD	DRAWING DATE 12/08/14
SALES REP SSM	ACCT/PROJ MGR JK
PROJECT NUMBER 61041-2	TASK NUMBER 55682


REVISION HISTORY		
1	12/2/14	6129LC
REV. #	DRAWING DATE	DRAWING # REPLACED

ELECTRICAL REQUIREMENTS		
SIGN TYPE	AMPS	VOLTAGE
AS SHOWN	TBD	120v

TIME MANAGEMENT DEVICE			
PHOTO CELL	<input checked="" type="checkbox"/>	TIME CLOCK	<input checked="" type="checkbox"/>
NONE	<input type="checkbox"/>		<input checked="" type="checkbox"/>

CLIENT/LANDLORD APPROVAL

<input type="checkbox"/> APPROVED	<input type="checkbox"/> APPROVED AS NOTED	<input type="checkbox"/> DIS-APPROVED REVISE & RESUBMIT
CLIENT SIGNATURE	DATE	
LANDLORD SIGNATURE	DATE	

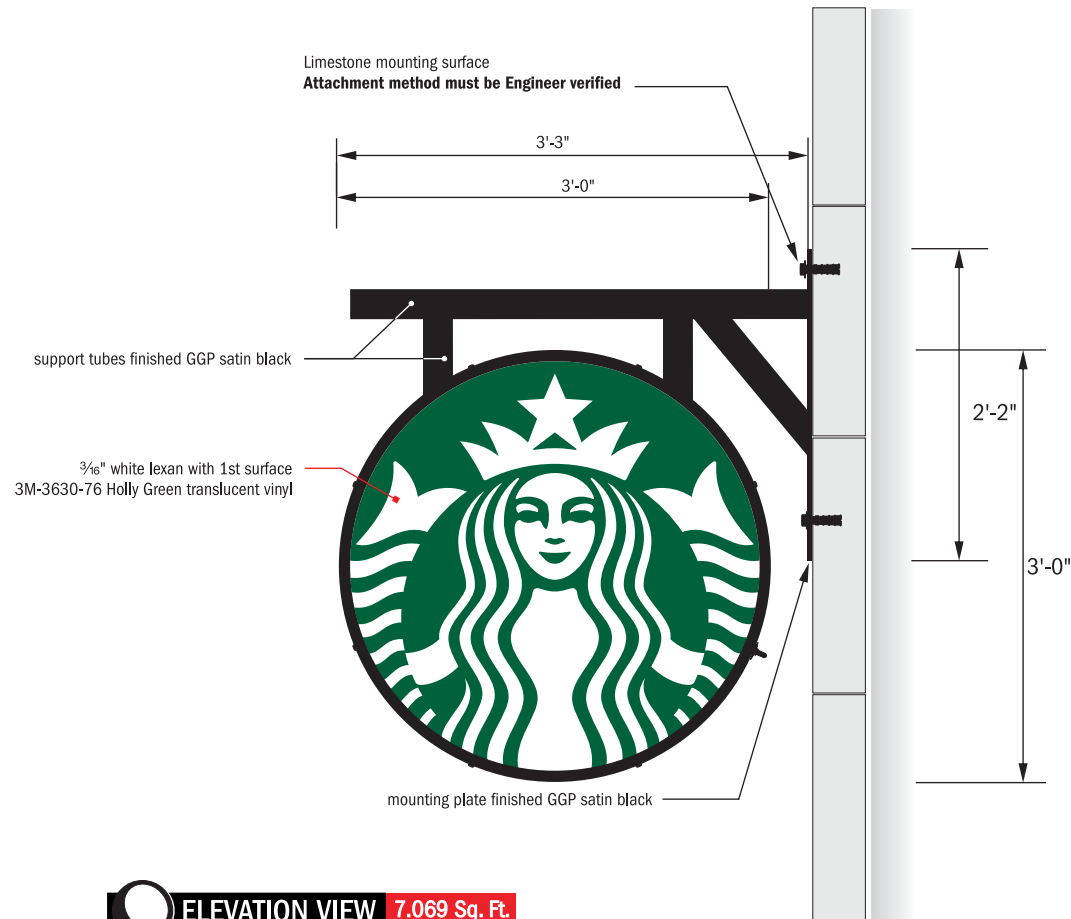

ELEVATION VIEW 7.069 Sq. Ft.
SCALE: 3/4" = 1'



ELEVATION VIEW GSG Proposed
SCALE: NTS

SIGN TYPE	QTY
ID# 14097: 36" D/F Blade Sign w/ Custom Corner Bracket	1
DRAWING NUMBER	SHEET NUMBER
6165LC	3 of 3