



CITY OF RAPID CITY

RAPID CITY, SOUTH DAKOTA 57701

Public Works Department Engineering Services Division

300 Sixth Street

Telephone: (605) 394-4154 FAX: (605) 355-3083

Web: www.rcgov.org

November 13, 2009

MEMO

To : Capital Improvements Committee

From: Rod Johnson, Project Manager

Re: Omaha Street Storm Water Quality Project / DR09-1801

The Public Works Department is preparing to advertise and bid the Omaha Street Storm Water Quality Project. The estimated costs are as follows:

Design	24,880
Construction – Base Bid	159,000
Construction – Add Alternate	20,160
Contingency	20,840
Miscellaneous – testing, fees, printing	15,120
Total	\$240,000

Vision 2012 has identified \$200,000 for this project. We are requesting that \$40,000 be allocated from the 2010 CIP Drainage Funds.



EQUAL HOUSING
OPPORTUNITY

EQUAL OPPORTUNITY EMPLOYER

OMAHA STREET STORM WATER QUALITY PROJECT

Rapid City, South Dakota


95% CD Review Submittal

IDENTIFICATION NO: PW042809-11
 DW PROJECT NO: R09-336
 DATE: OCTOBER 28, 2009

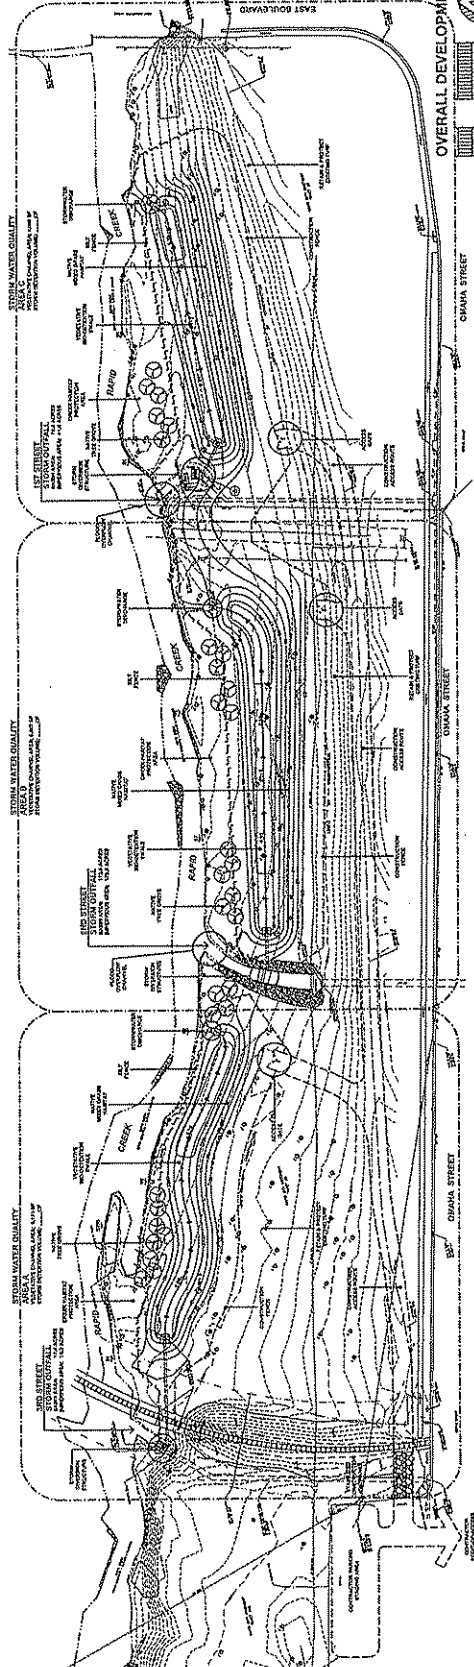
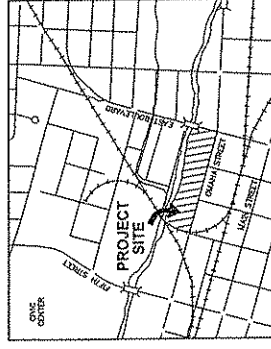
DRAWING INDEX:

- 1.1 DEMOLITION/STAGING PLAN - AREA A
- 1.2 DEMOLITION/STAGING PLAN - AREA B
- 1.3 DEMOLITION/STAGING PLAN - AREA C
- 2.1 GRADING PLAN - AREA A
- 2.2 GRADING PLAN - AREA B
- 2.3 GRADING PLAN - AREA C
- 3.1 LANDSCAPE PLAN - AREA A
- 3.2 LANDSCAPE PLAN - AREA B
- 3.3 LANDSCAPE PLAN - AREA C
- 4.1 STORM WATER SECTIONS
- 4.2 STORM DIVERSION STRUCTURES
- 4.3 SITE DETAILS

OWNER:
 City of Rapid City
 300 6th Street
 Rapid City, South Dakota
 Phone: (605) 394-4145
 Fax: (605) 394-6636
 Contact: Rod Johnson
 Public Works Dept.

CONSULTANTS:
LANDSCAPE ARCHITECTURE:

 Designworks, Inc.
 526 St. Joseph Street
 Rapid City, SD 57701
 Tel: (605) 394-0394
 Fax: (605) 394-9588
 Contact: Randy Fisher, ASLA

VICINITY MAP



OVERALL DEVELOPMENT PLAN