



X:\04\00004\00004\0000\1 - TP\DISTRICT BOUNDARY 3.11.dwg EXHIBIT A-TD-BOUNDARY 3/22/2011 15:41:08 AM

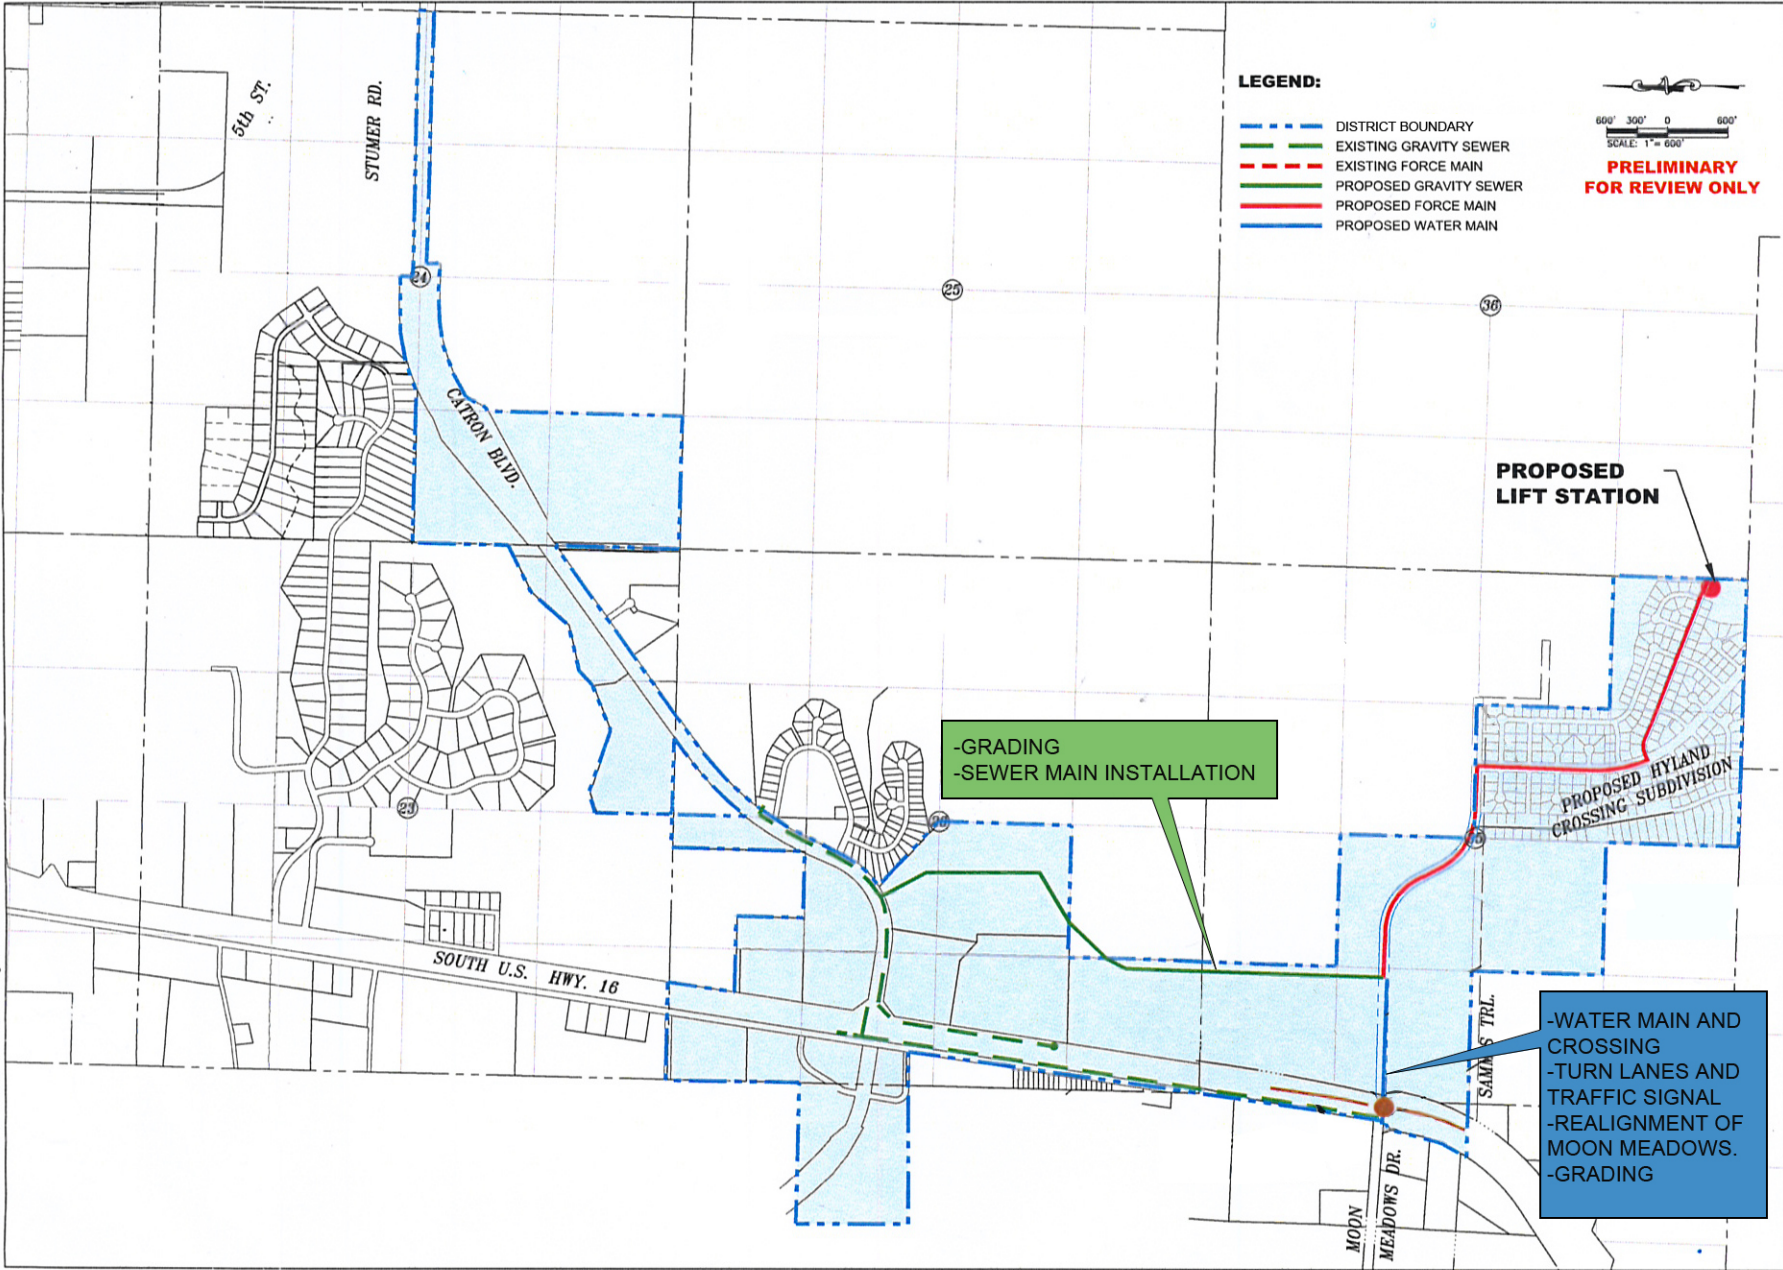

- LEGEND:**
- DISTRICT BOUNDARY
 - EXISTING GRAVITY SEWER
 - EXISTING FORCE MAIN
 - PROPOSED GRAVITY SEWER
 - PROPOSED FORCE MAIN
 - PROPOSED WATER MAIN

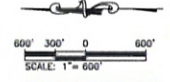

PRELIMINARY FOR REVIEW ONLY

-GRADING
-SEWER MAIN INSTALLATION

PROPOSED LIFT STATION

-WATER MAIN AND CROSSING
-TURN LANES AND TRAFFIC SIGNAL
-REALIGNMENT OF MOON MEADOWS.
-GRADING

PROPOSED HYLAND CROSSING SUBDIVISION

DREAM DESIGN INTERNATIONAL, INC.
CIVIL ENGINEERING • LANDSCAPE ARCHITECTURE
LAND DEVELOPMENT • CONSTRUCTION ADMINISTRATION



PRELIMINARY FOR REVIEW ONLY

Scale:	AS SHOWN
Designed By:	TMAT
Drawn By:	TMAT
Checked By:	
Reviewed By:	
Survey Date:	

SOUTH RAPID CITY
TAX INCREMENT DISTRICT

Sheet No:
EXHIBIT A
PROPOSED DISTRICT
BOUNDARY