


RECEIVED

OCT 02 2000

Rapid City
Planning Department

AND
TYPED FROM ORIGINAL

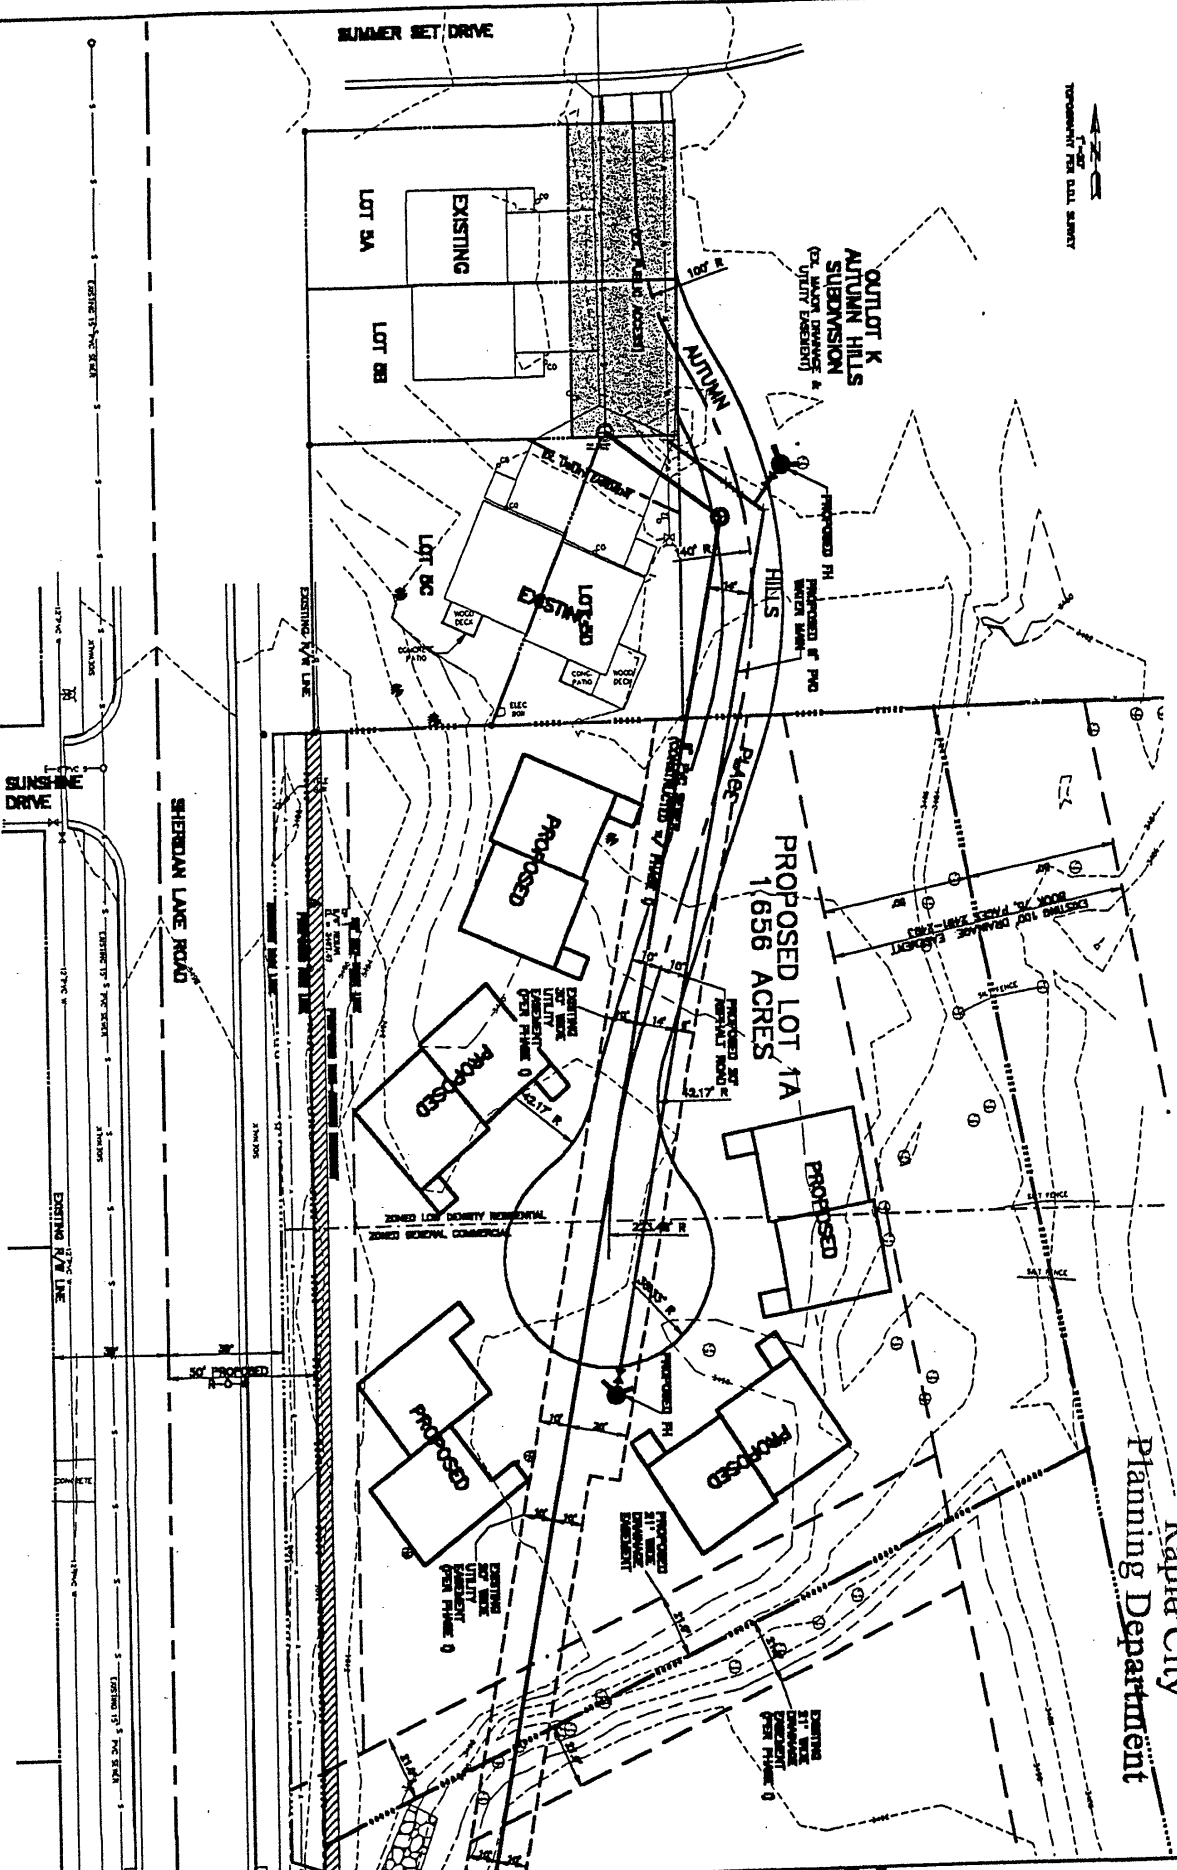

LAYOUT PLAT OF
AUTUMN HILLS PLAZA-PHASE II

SHEET
2 OF 2

PROJECT #	02-0001A	PROJECT LOCATION	
DESIGNED BY		DATE OF REVISION	
DRAWN BY		DATE OF REVISION	
CHECKED BY		DATE OF REVISION	
APPROVED BY		DATE OF REVISION	
DATE	8/00		

D.D.I.
DREAM DESIGN INTERNATIONAL, INC.
PROFESSIONAL STRUCTURAL & CIVIL ENGINEERING CONSULTANTS
100 SOUTH 10TH STREET, SUITE 200
RAPID CITY, SOUTH DAKOTA 57701
TEL: 605-342-2222 FAX: 605-342-2222 EMAIL: info@dreamdesign.com