

00UR033

Plat book 12

page 93





NORTH
1" = 100'

UTILITY EASEMENTS
6' SIDE & REAR

33' PRIVATE ROADWAY
& UTILITY EASEMENT

MOUNTAIN MEADOW RD.
WILDERNESS TRAIL

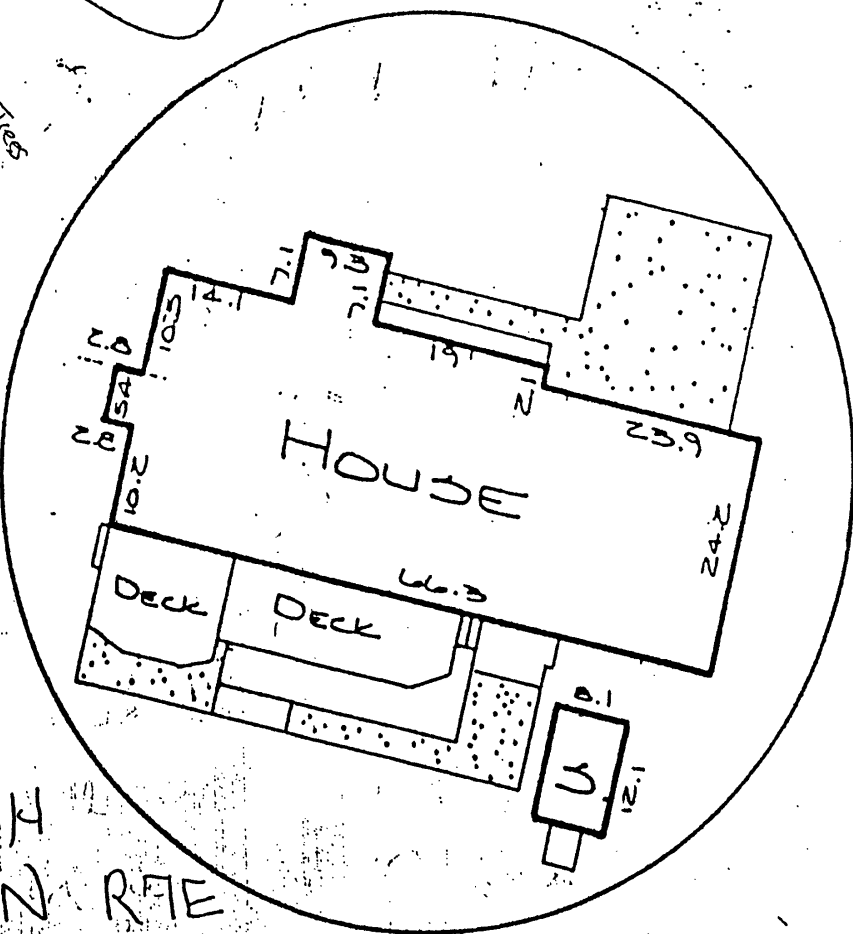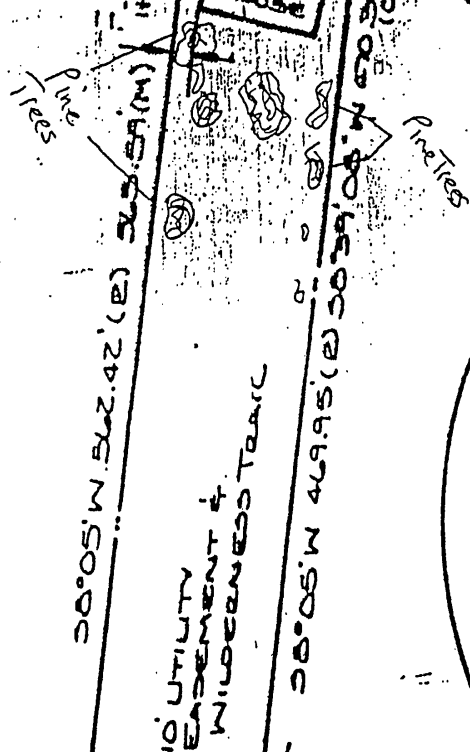

~~WILDERNESS TRAIL~~
~~WILDERNESS TRAIL~~
~~WILDERNESS TRAIL~~
SE 1/4 SW 1/4
Sec 15 T1N R7E

LEGAL: LOT 23, BLOCK 4, SPRING BROOK ACRES.

RAPID CITY, S.D.

CLIENT: BOB & TINA MYSLINIEC - 2611 MTN MEADOW

00UR033

MOUNTAIN MEADOW RD.
S 44° 24' 5" E (R) 127.76' (C)
S 43° 11' 17" E (C)

PRIVATE RD &
UTILITY EASEMENT

64.10'
DROVEWAY


EXISTING
STRUCTURE

TREE
WOOD FENCE

TREE
38° 05' W 469.95' (R)
38° 39' W 470.34' (C)

LOT 23, BLOCK 4
SPRING BROOK ACRES
RAPID CITY, S.D.

BOB & TINA MYSLIWIETEC
2611 MTN MEADOW

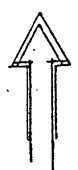


NORTH
1" = 40'

80'-0"
24'
24'
10'

10' UTILITY EASEMENT
& WILDERNESS TRAIL

N 88° 46' 8" E 91.19' (R)

00UR033

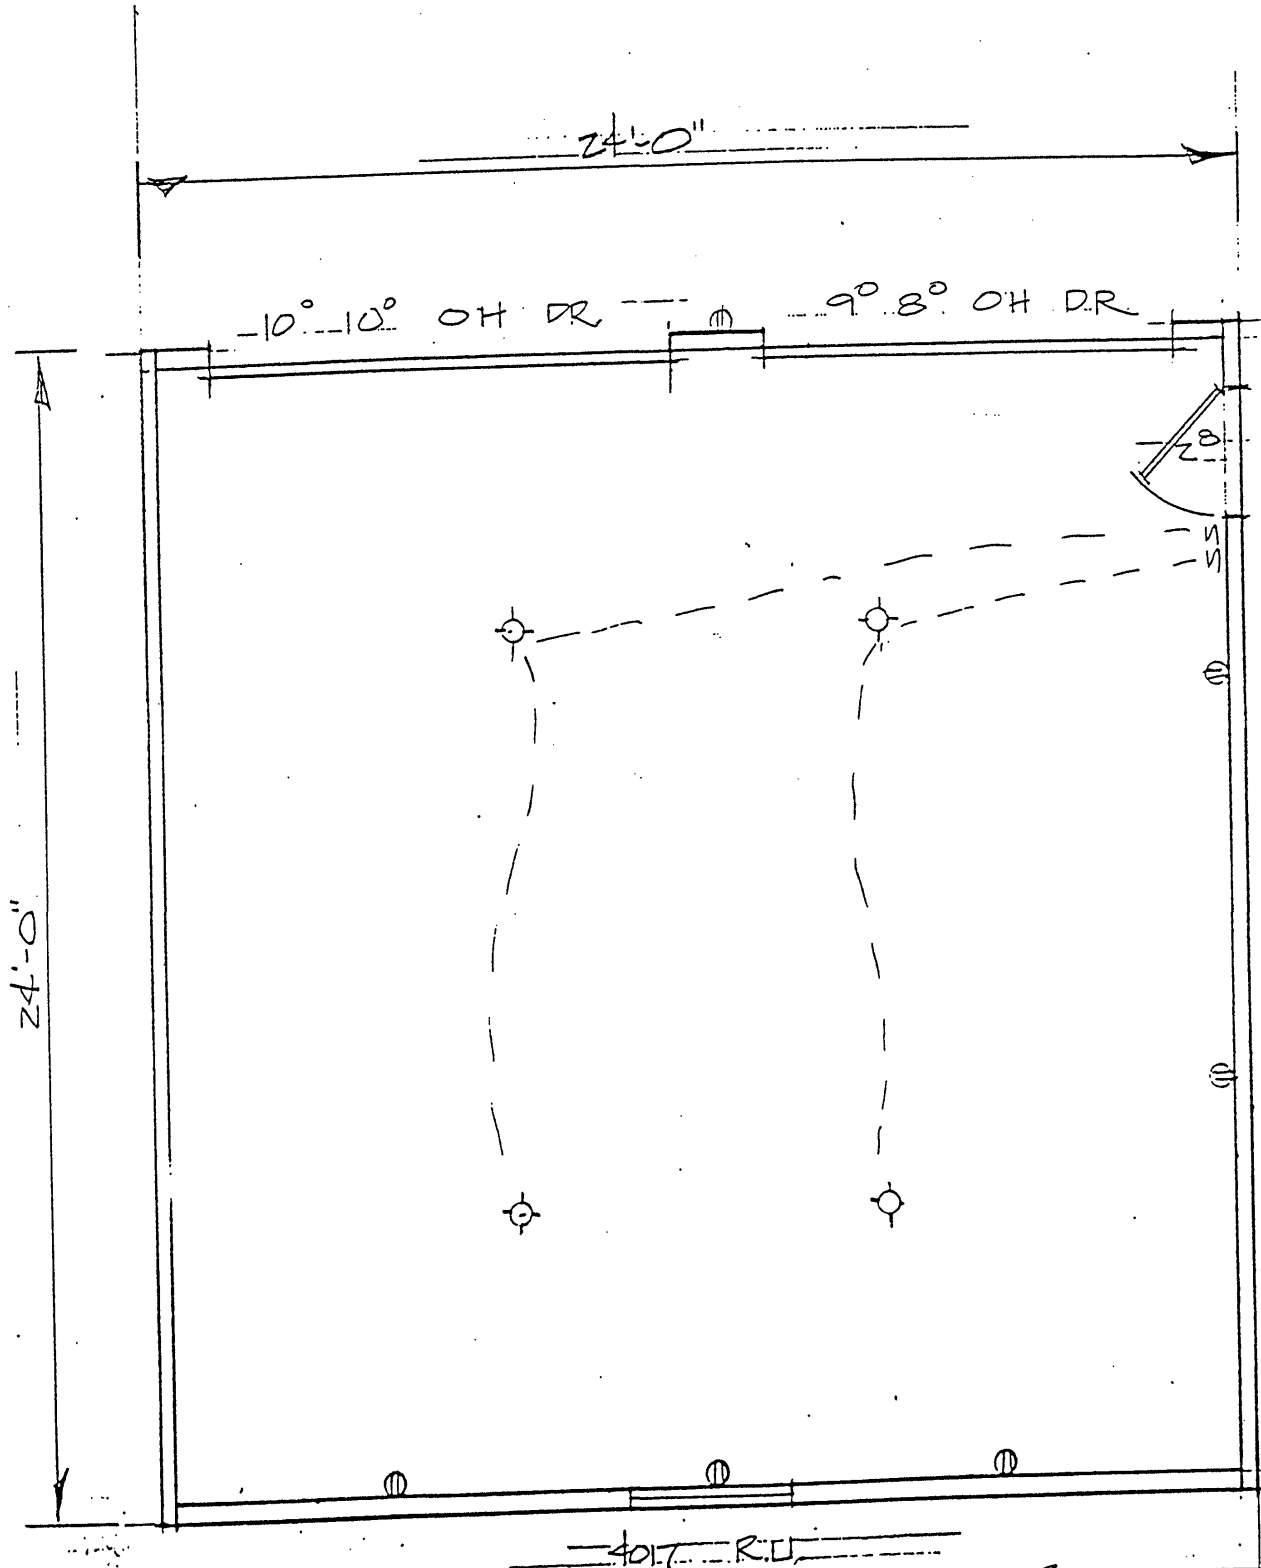

FLOOR PLAN
SCALE 1/4" = 1'-0"