


Proposed Layout _____

Existing Curb _____

Existing Road _____


Hawthorn Ditch _____

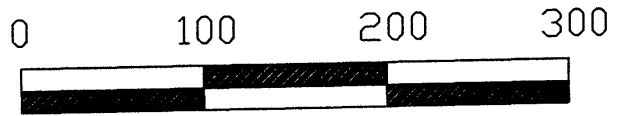

SCALE

COVINGTON/KNOX/HAVEN STREETS	PROPOSED LAYOUT
Pennington County Highway Department 3601 Highway 79 South Rapid City, Sd 57701 (605) 394-2166	Drawn By: WDA November, 2000

00DU002

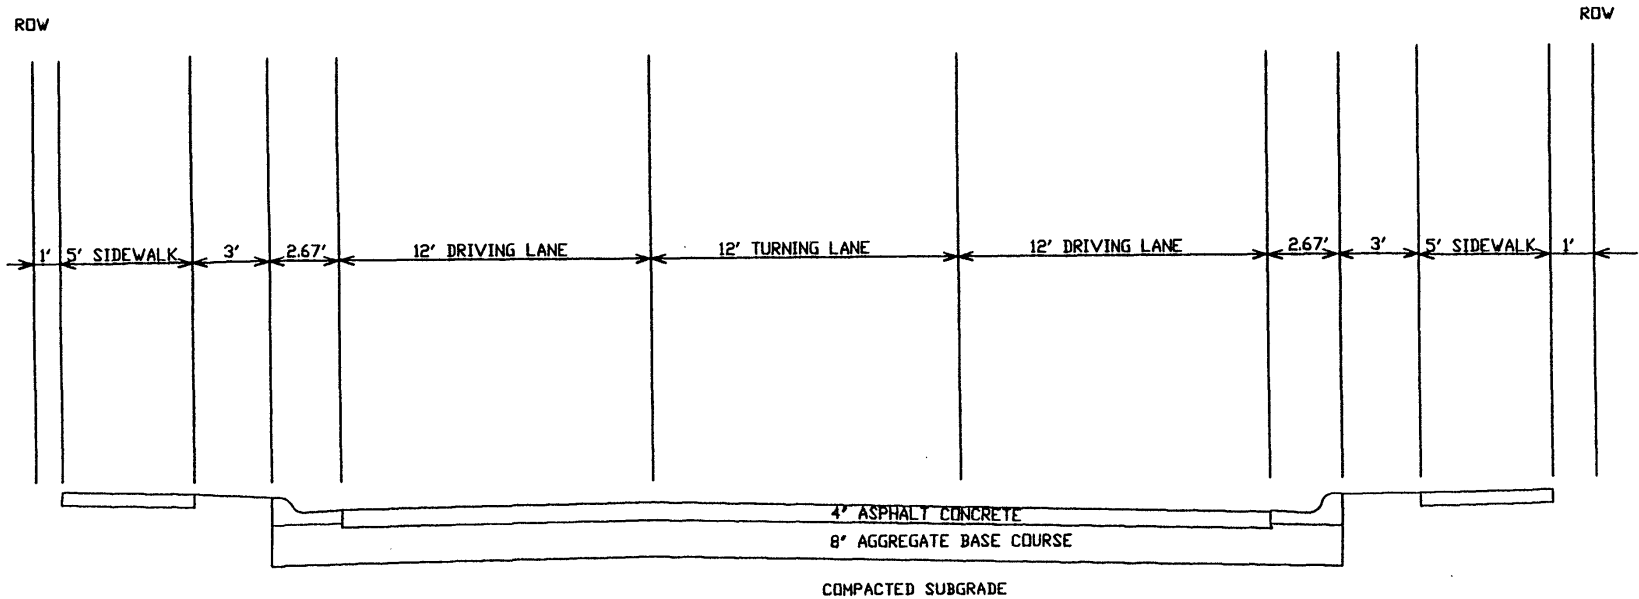

TYPICAL SECTION
(COVINGTON STREET)
(NOT TO SCALE)

TYPICAL SECTION COVINGTON STREET	TYPICAL SECTION
Pennington County Highway Department 3601 Highway 79 South Rapid City, Sd 57701 (605) 394-2166	Drawn By: WDA November, 2000