


01PD014


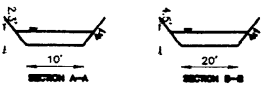


RECEIVED

MAR 30 2001

Rapid City

Planning Department

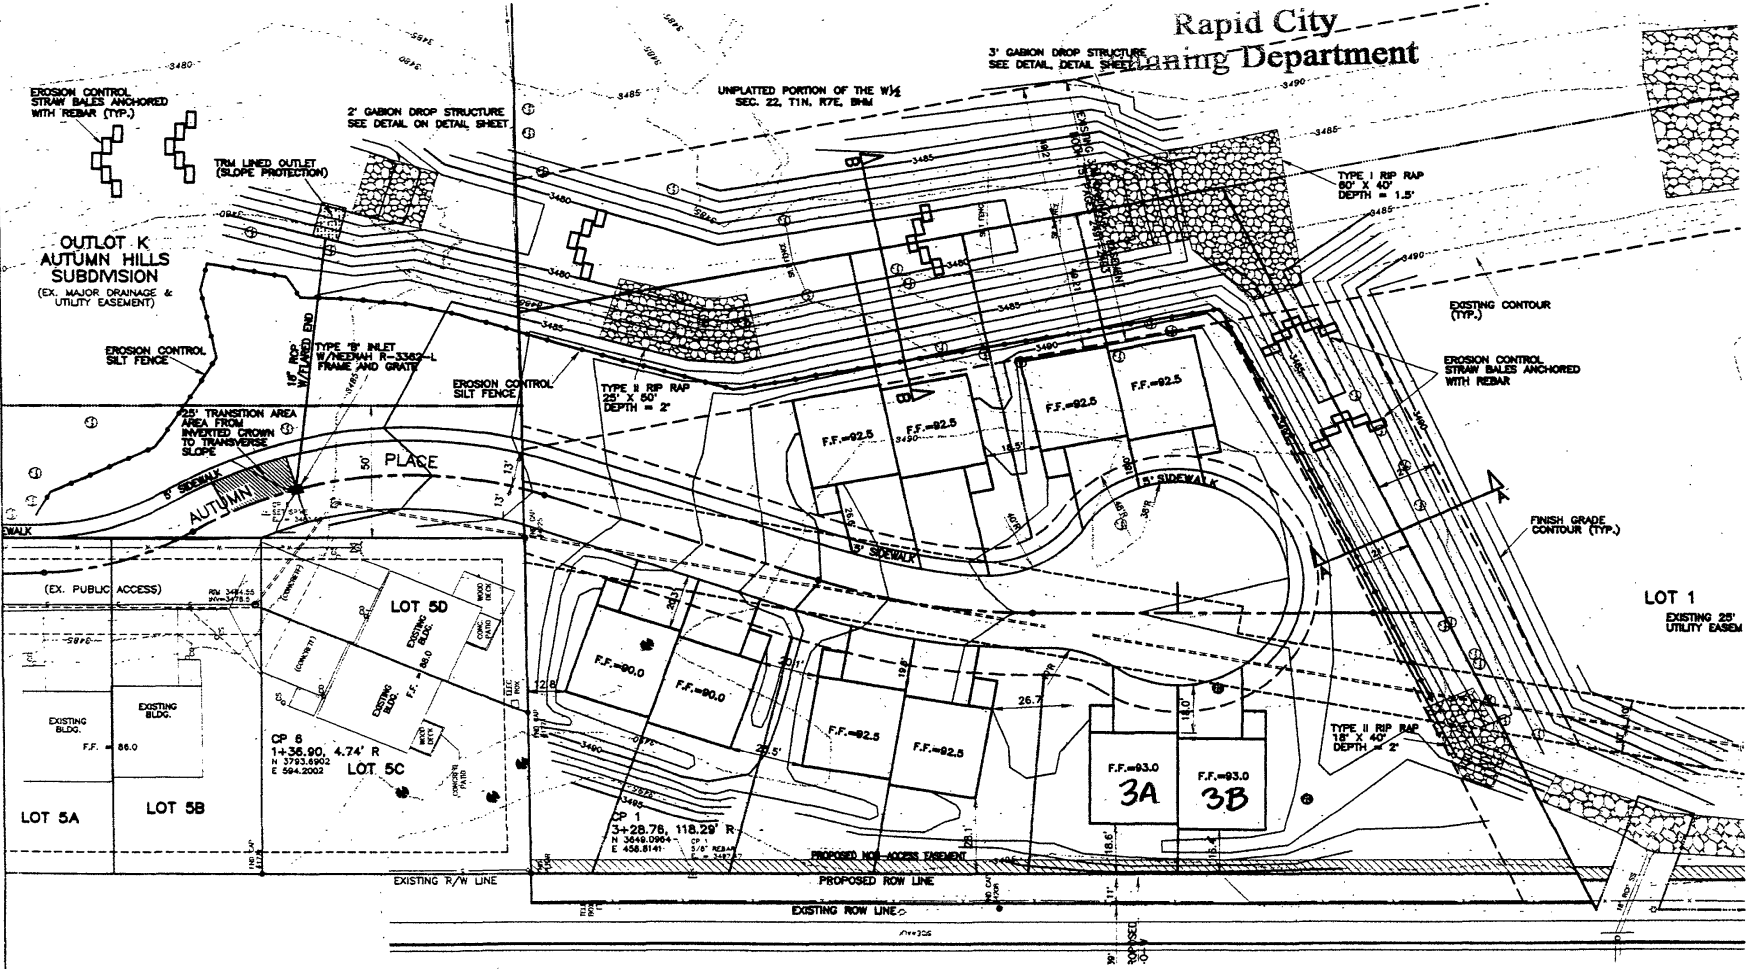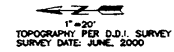

D.I.
DREAM DESIGN INTERNATIONAL, INC.
 PROFESSIONAL SURVEYING & CIVIL ENGINEERING CONSULTANTS

PROJECT NO.	00-007
DATE	11/00
DESIGNED BY	02/00/00
CHECKED BY	02/00/00
DATE	02/00/00

AUTUMN HILLS PLAZA
PHASE II
GRADING & EROSION CONTROL PLAN

SHEET
 4
 of
 7