



SOUTH ELEVATION

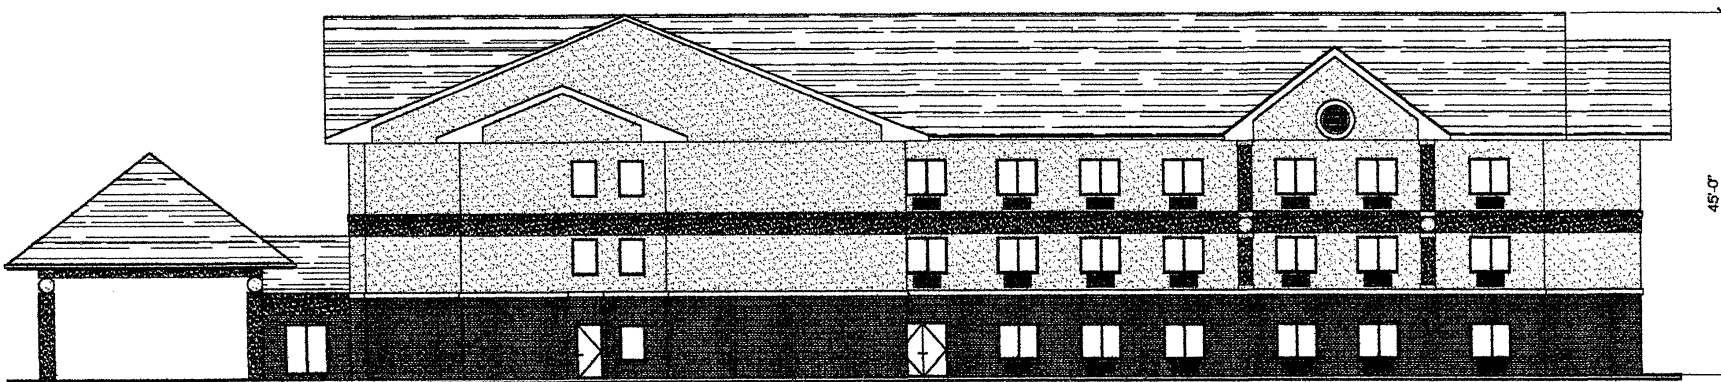

NORTH ELEVATION



EAST ELEVATION

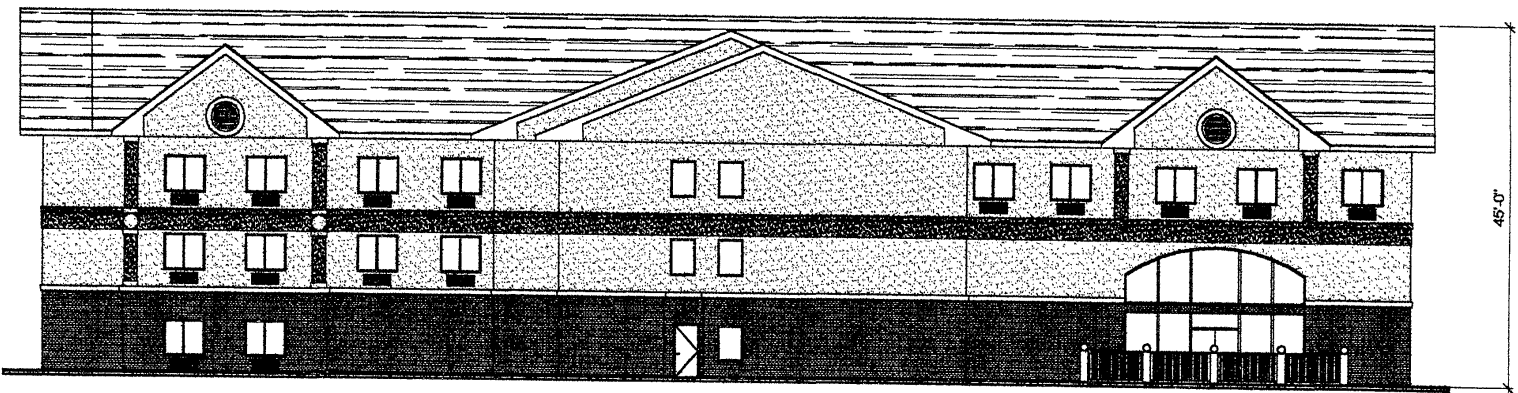

WEST ELEVATION