


VACANT LOTS

EASY STREET

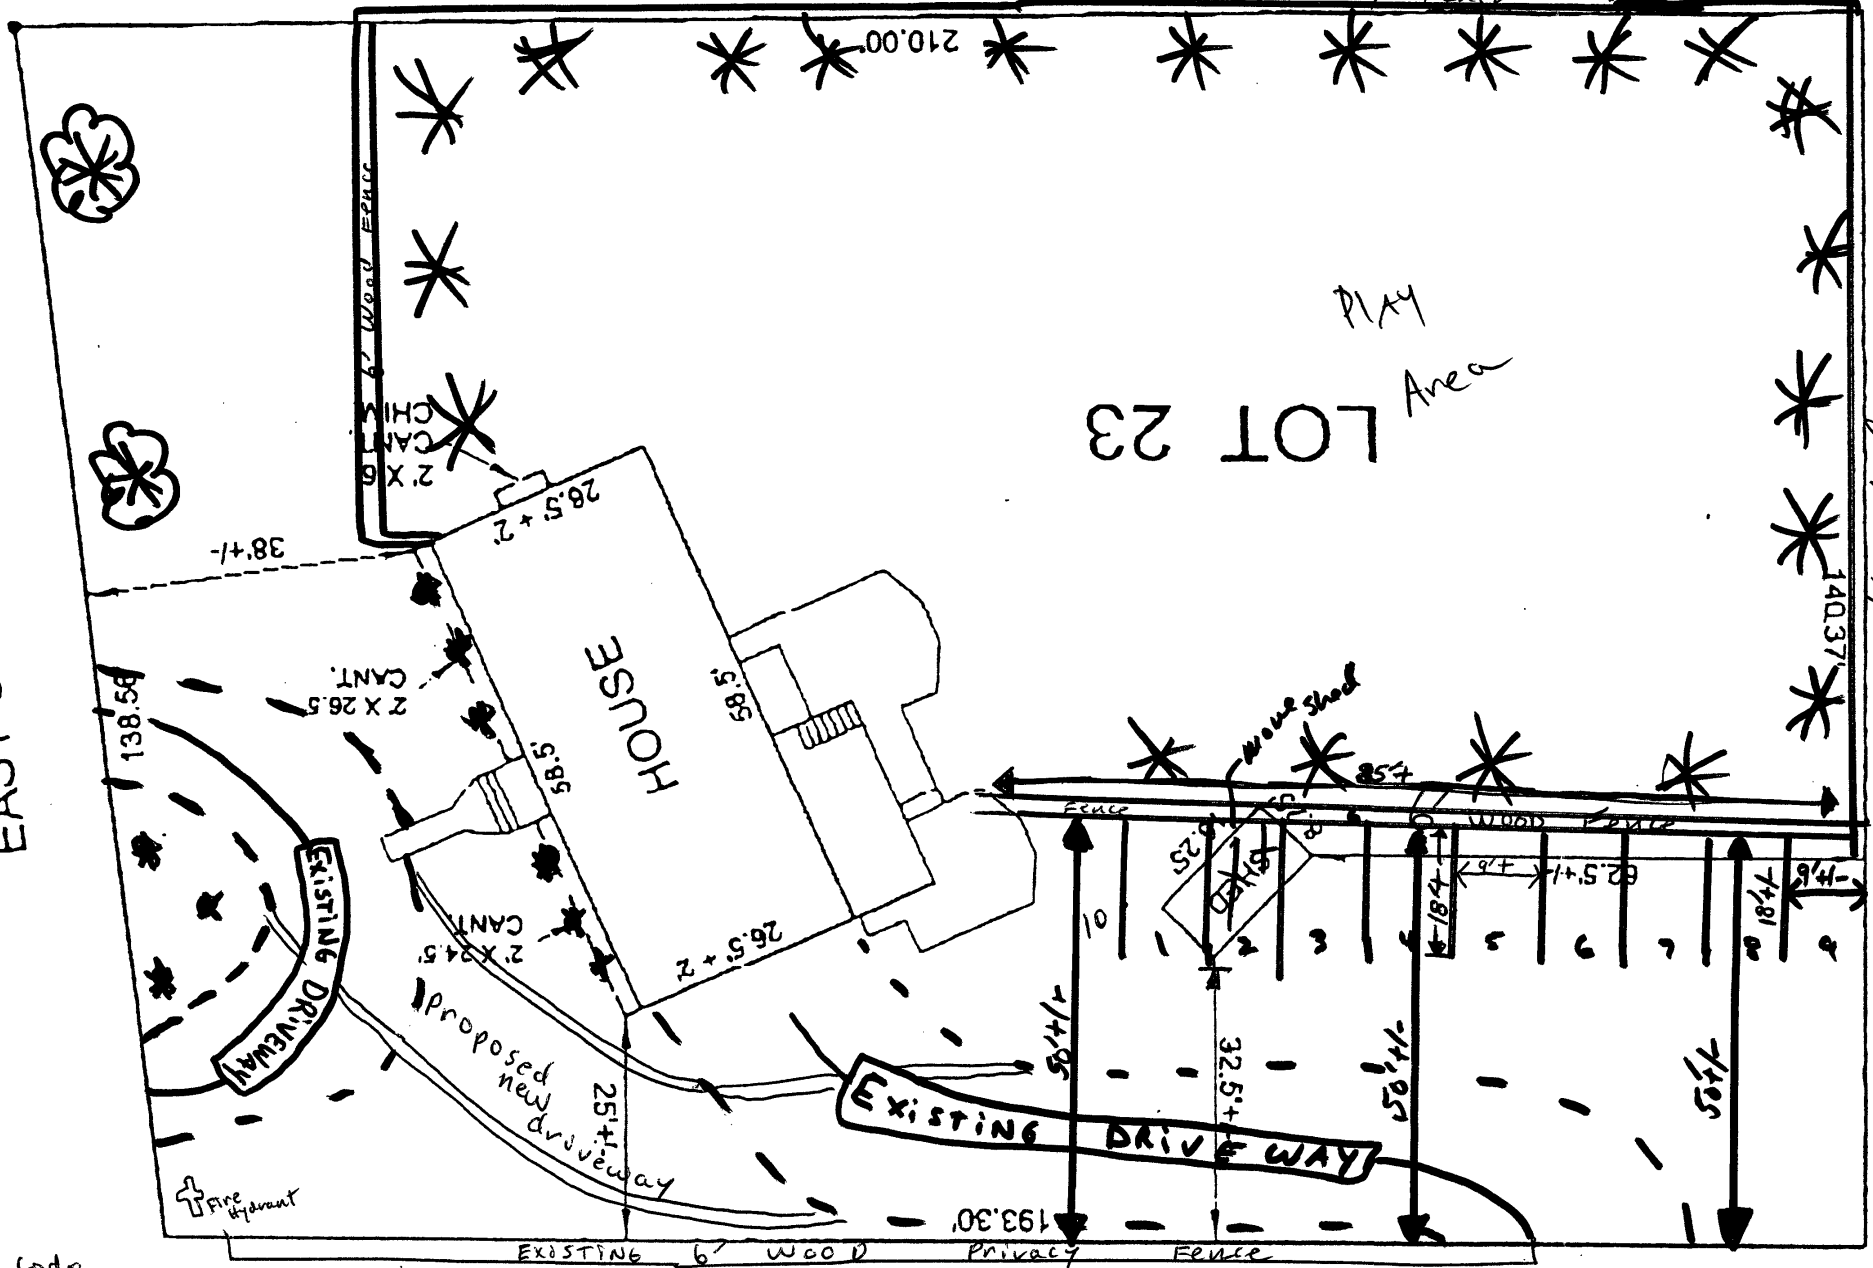


- \* - pine tree
- ⊗ - leaf tree
- ⊙ - ground bush/juniper

Drainage Area

- parking to code
- Asphalt/concrete parking Area/Driveway
- 6' wood privacy fence surrounding play area (over 8000 sq. ft. of play area)
- Reinforce buffer between lot 23 and neighbor to South (plant/transplant pine trees)
- Driveway entrance per city engineer's specifications

CORRAL DRIVE

UPSTAIRS

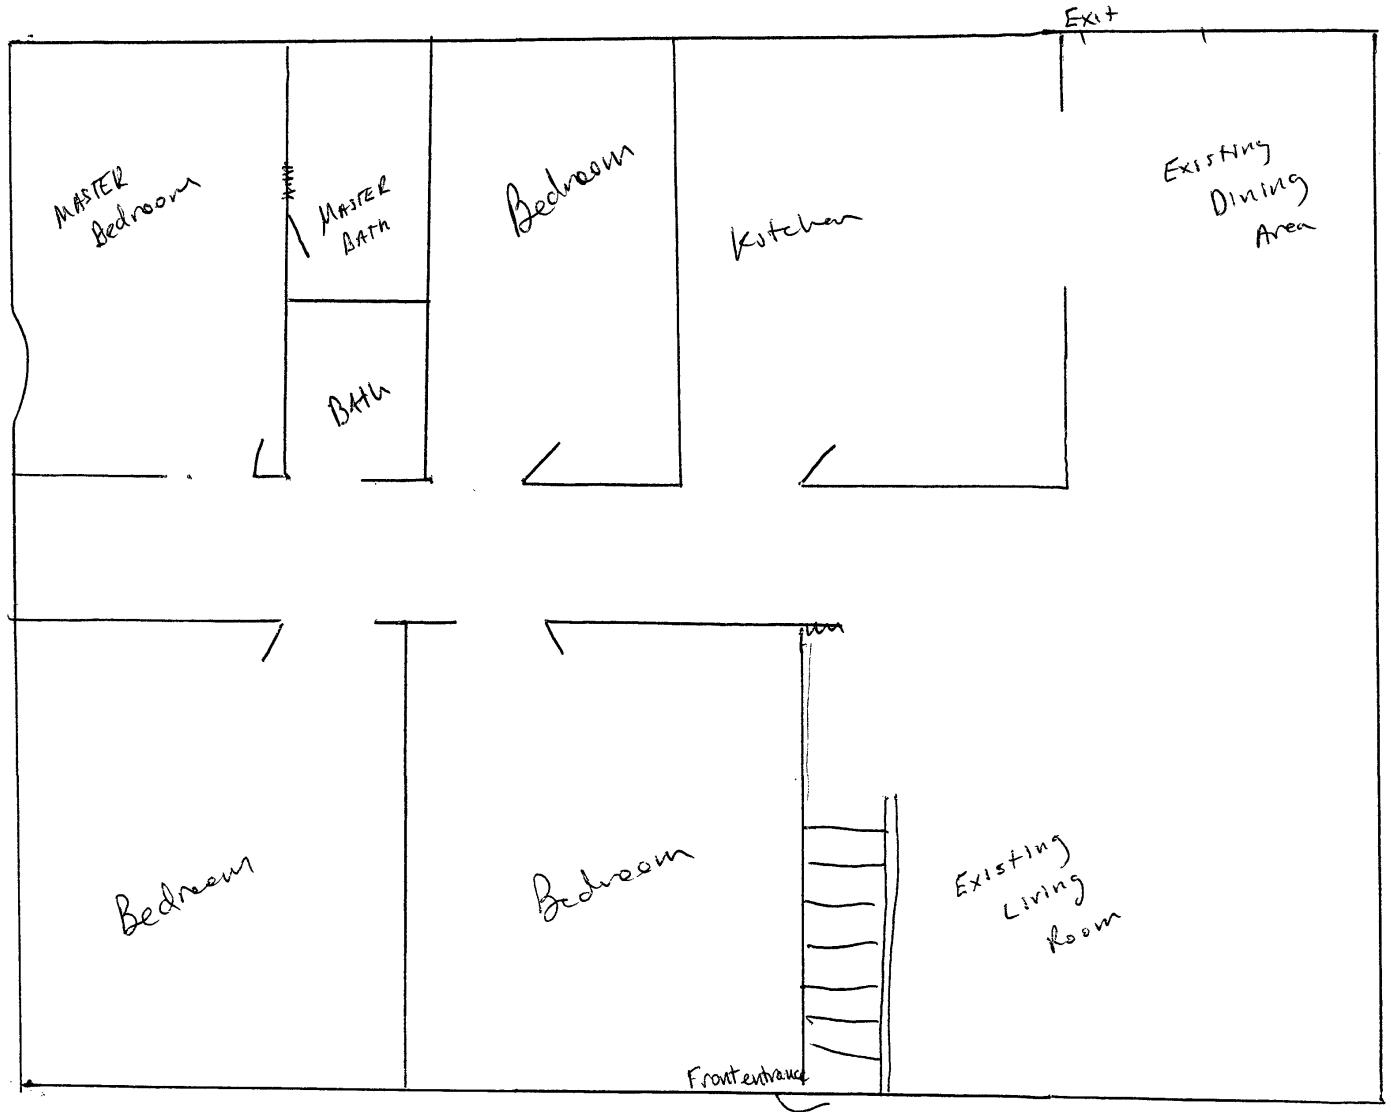


DOWN STAIRS

- Build another exit??

Construct 6'  
wood fence  
PARKING

outside  
play  
area

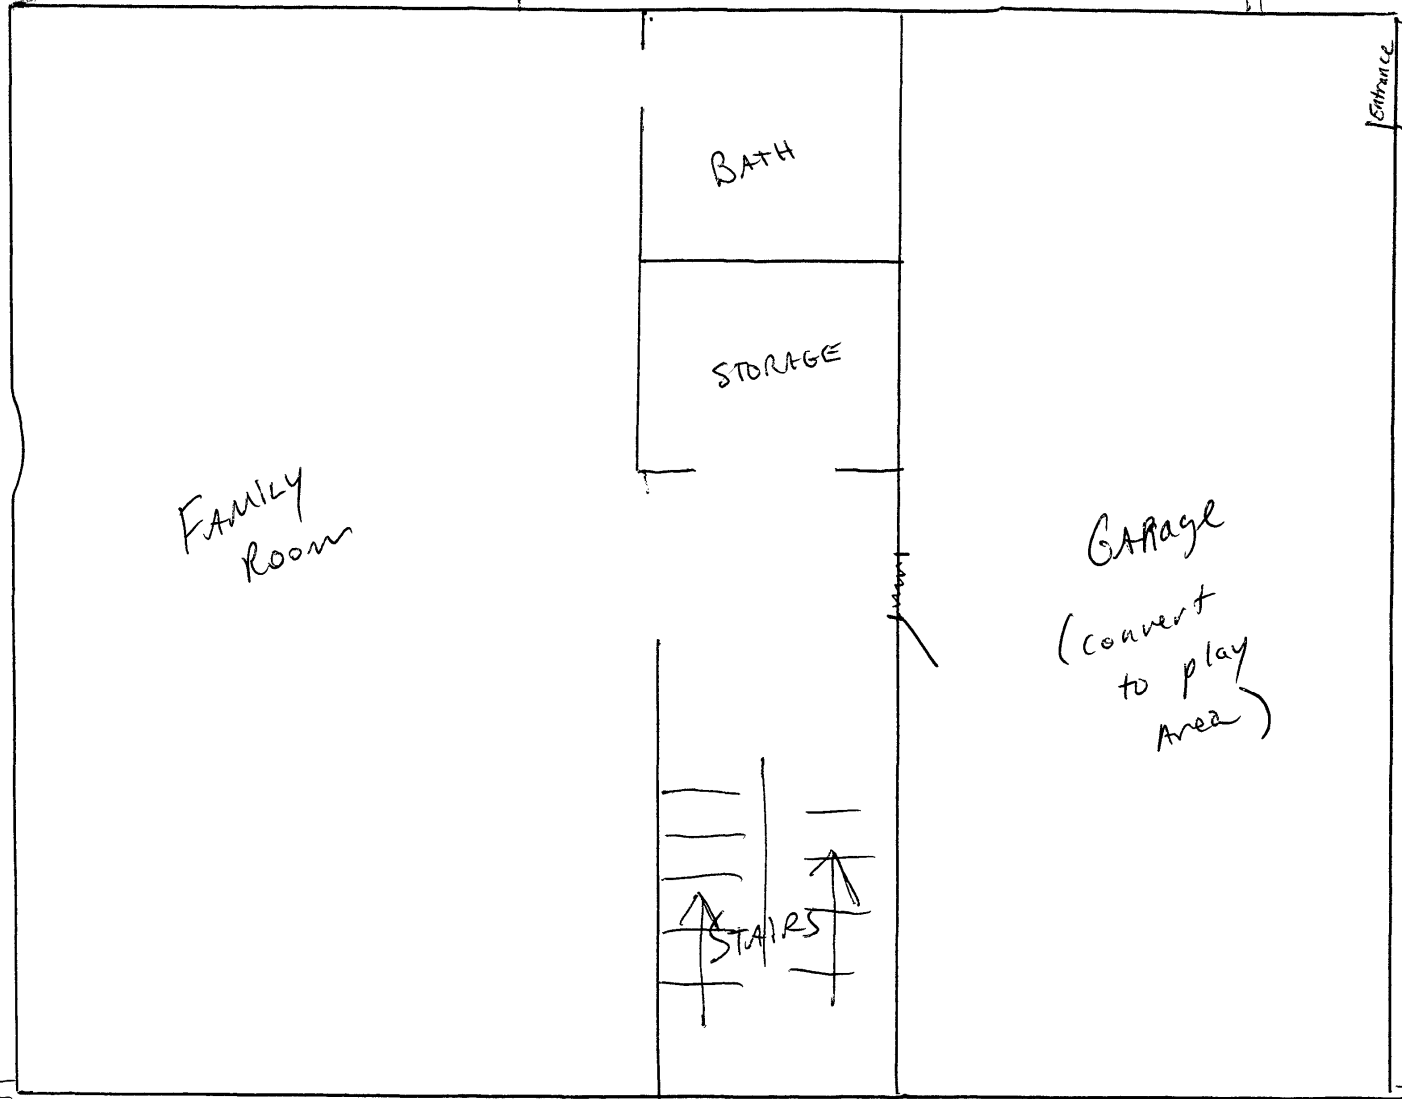


Entrance

BATH

STORAGE

FAMILY ROOM

GARAGE  
(convert to play area)

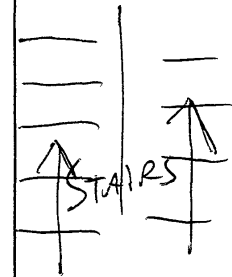

STAIRS

FRONT Entrance

Construct 6'  
wood fence

Driveway

Existing Driveway