



LIFT STATION

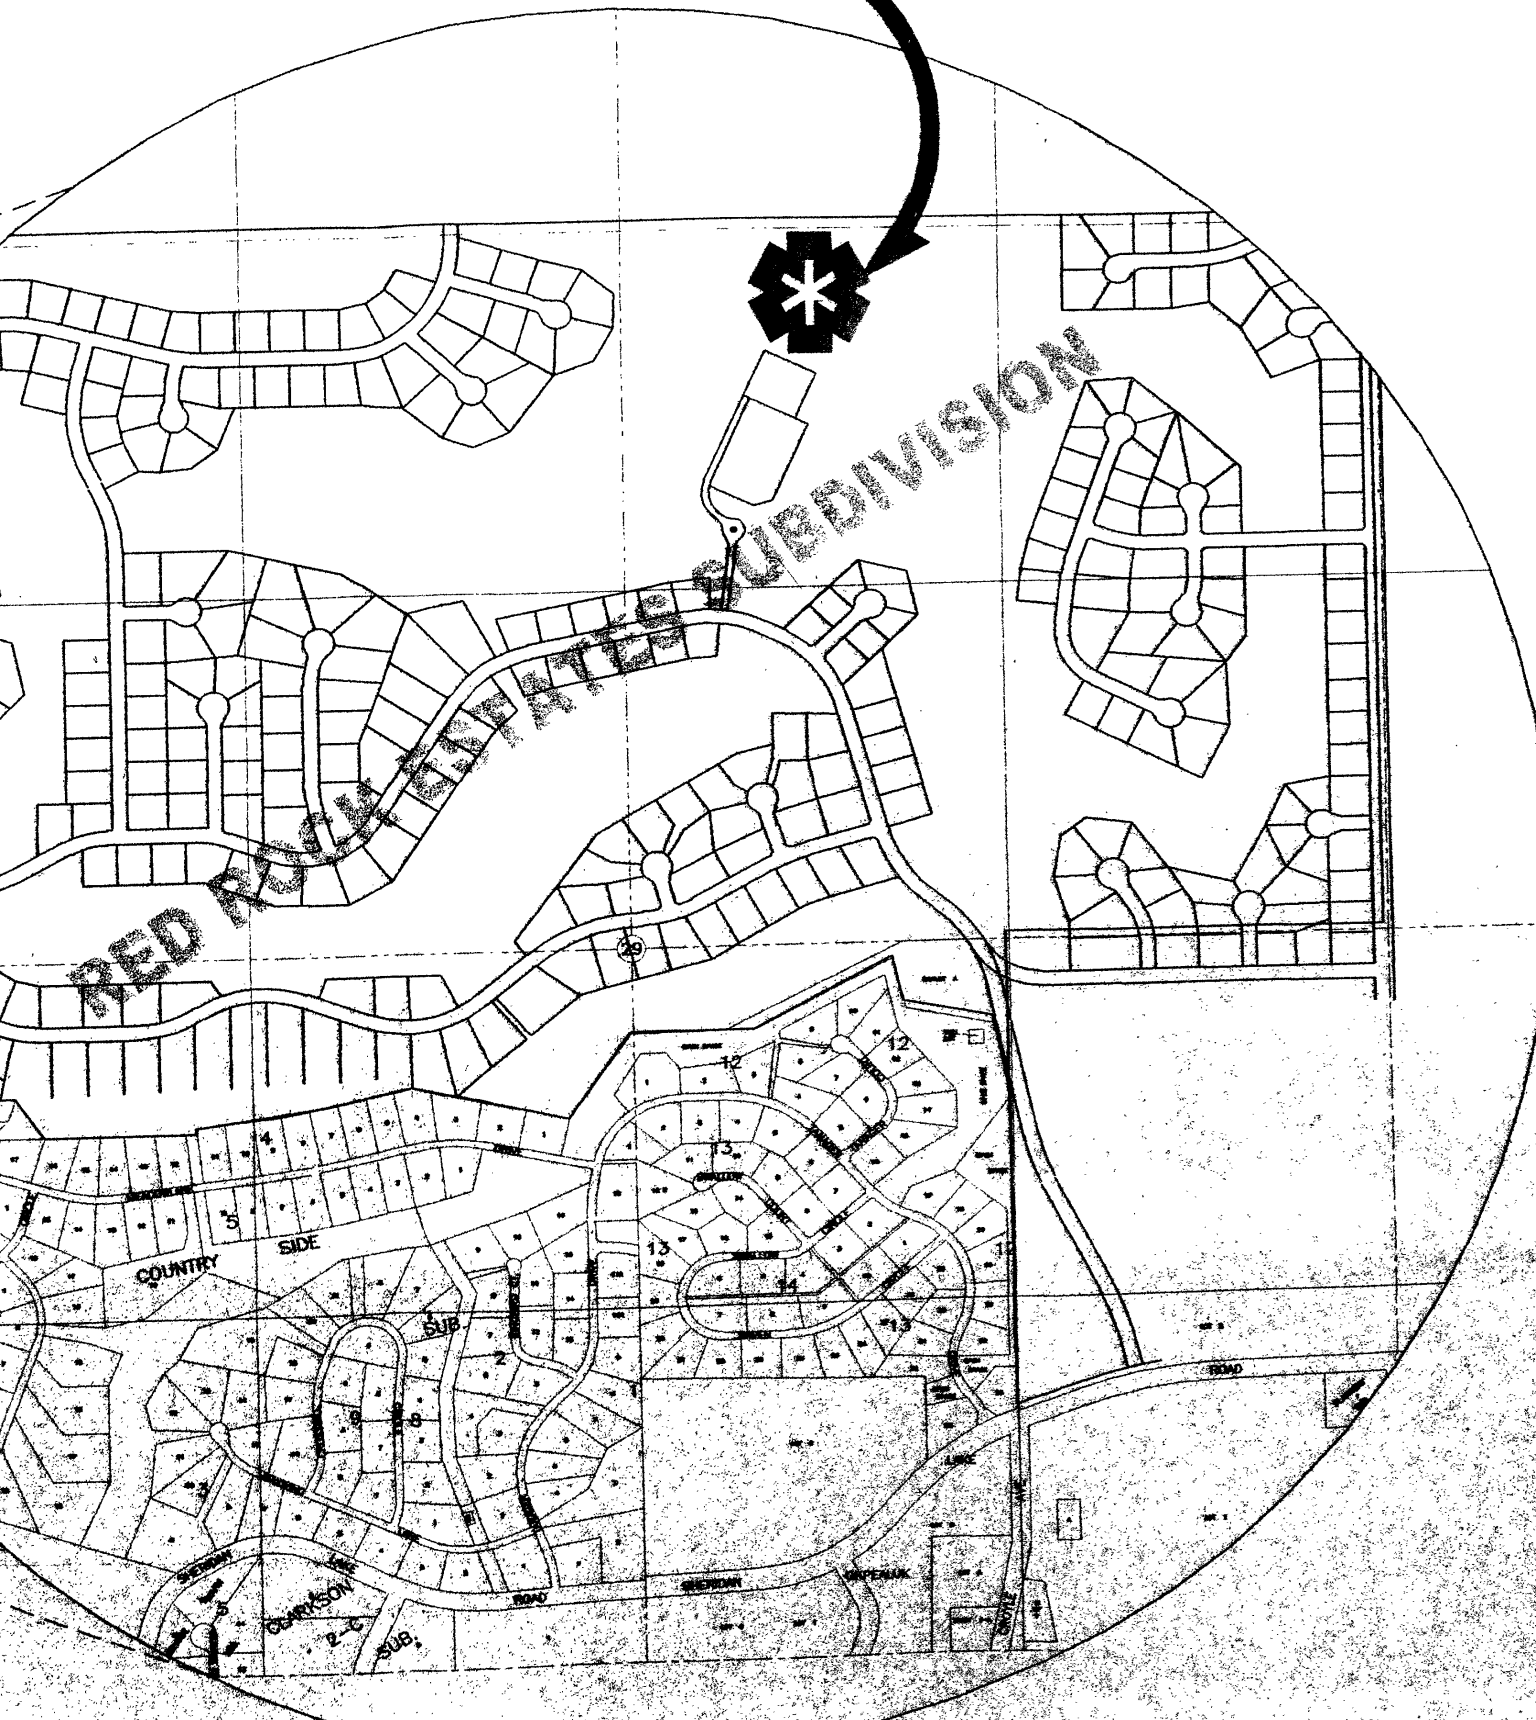

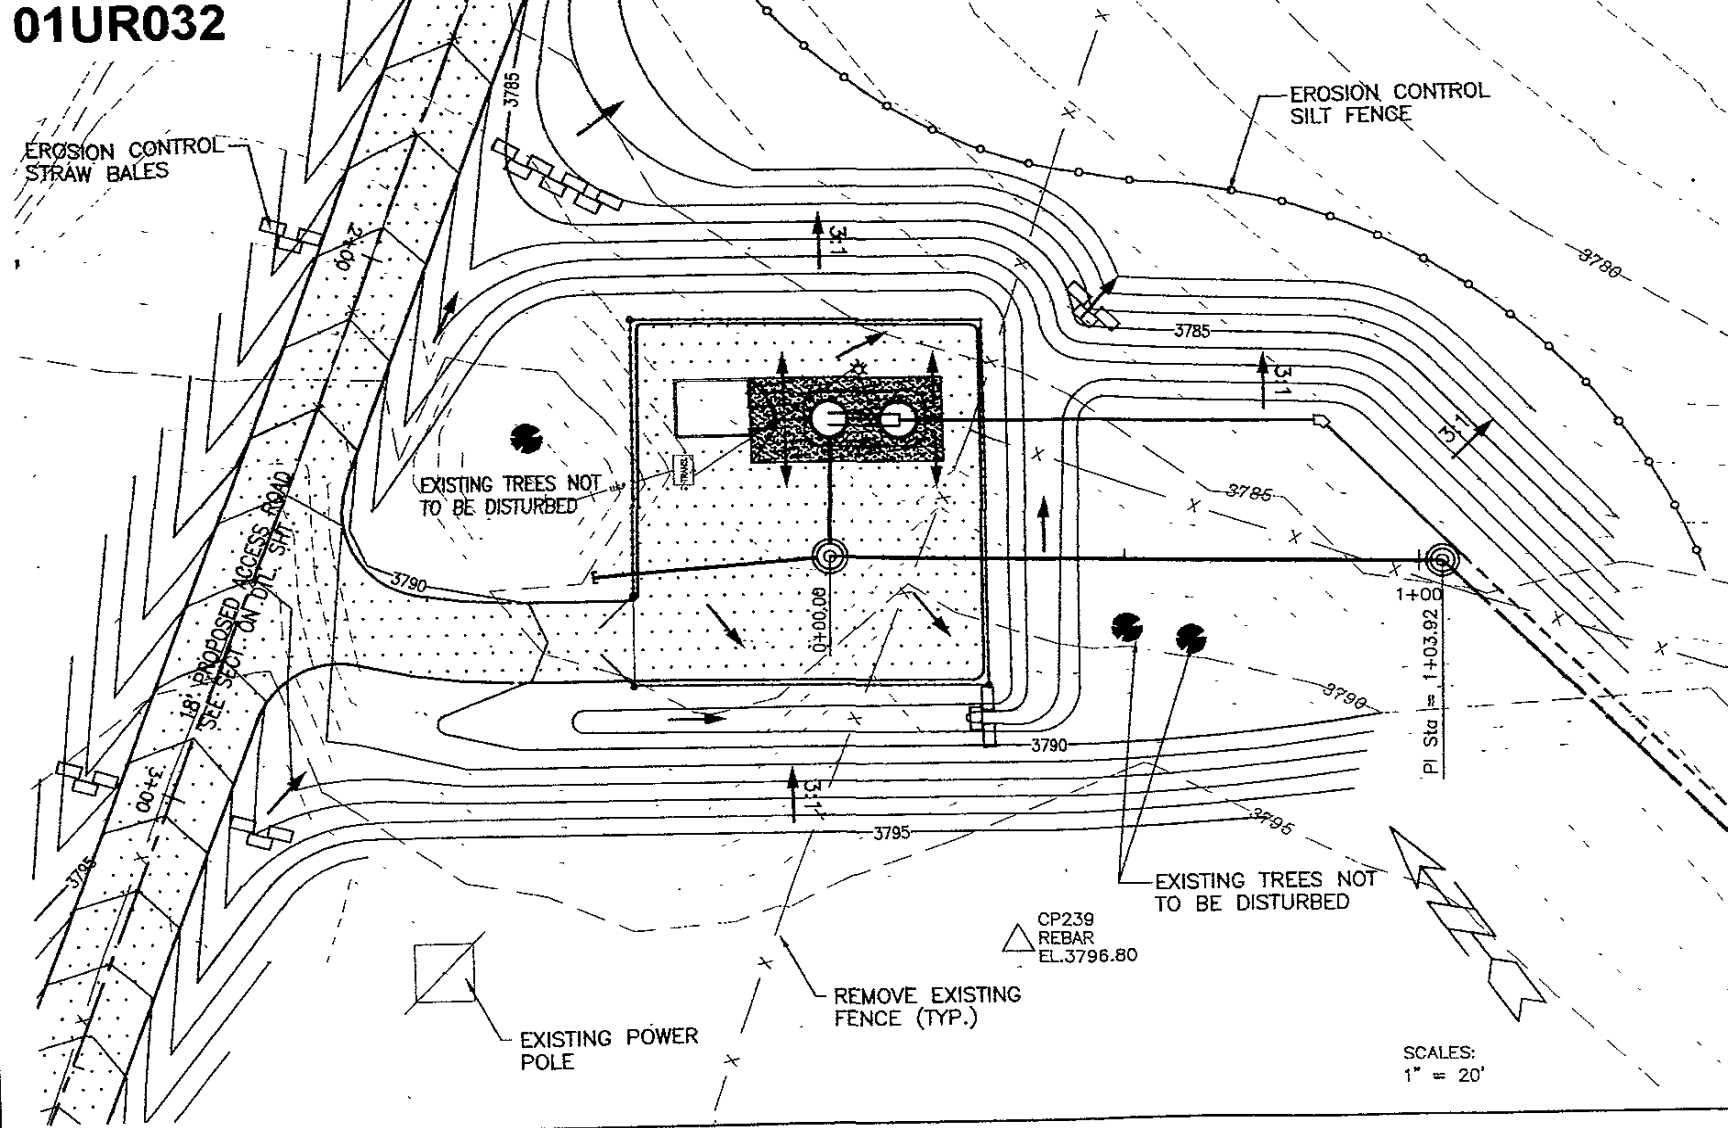

SCALES:
1" = 20'

LIFT STATION SITE
DESIGN EARTHWORK - RAW VOLUMES

CUT VOLUME (cubic yard)	FILL VOLUME (cubic yard)	FILL COMPACTION FACTOR 30%
511.74	1249.31	

N=12391.93
E=9303.02
EL=3789.18

N=12391.27
E=9363.02
EL=3789.23