


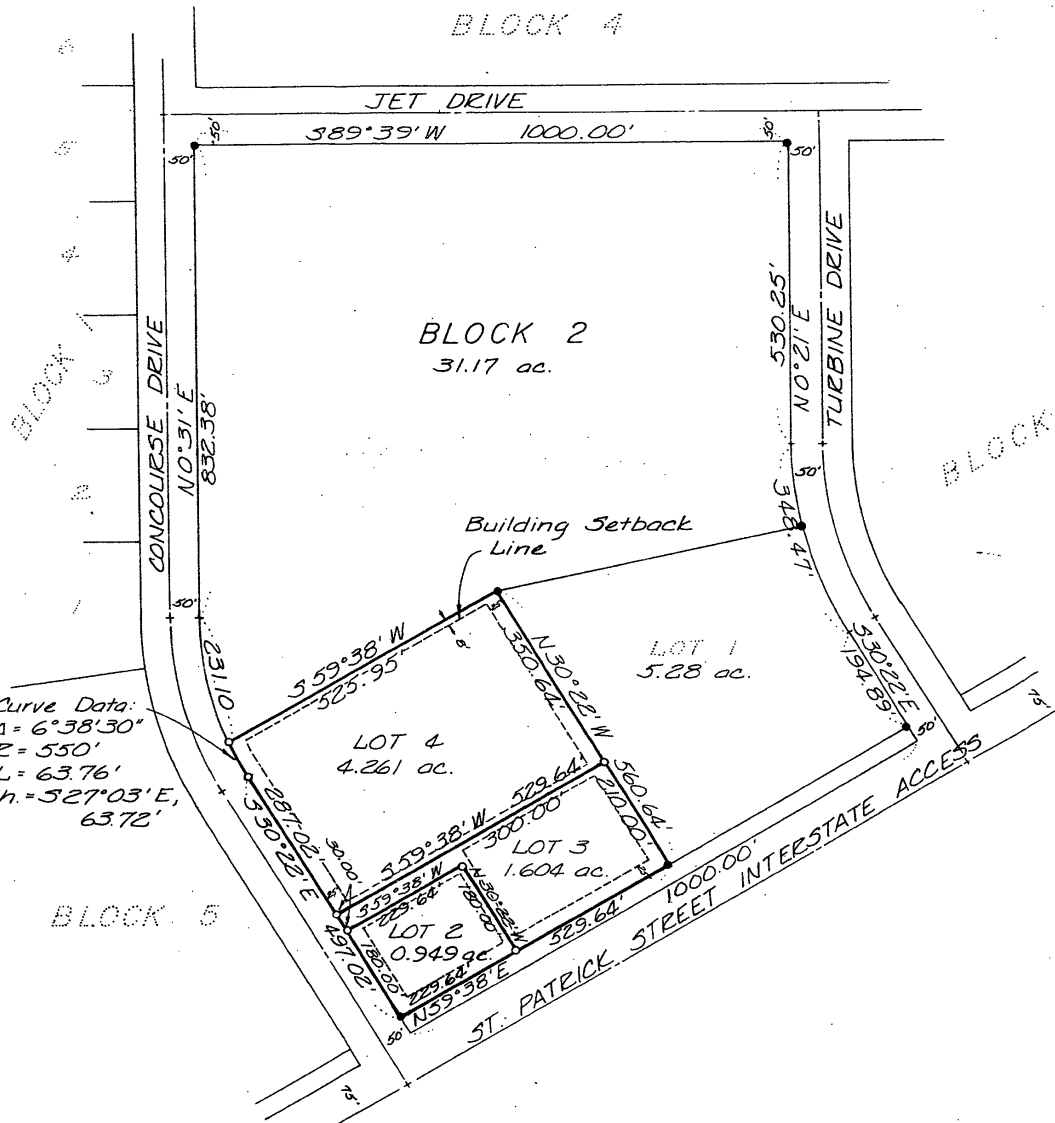

Scale: 1" = 200'
 drawn by: n.l.s.
 3-24-77

- I.P. Found
- I.P. Set

Curve Data:
 $\Delta = 6^{\circ}38'30''$
 $R = 550'$
 $L = 63.76'$
 $Ch = 327^{\circ}03'E, 63.72'$



Note: 10' Easement on all Side & Rear Lot Lines for Utility Purposes.

Minimum Building Setback Requirements:
 Front - 25'
 Rear - 25'
 Side - 8'