


INTERNALLY LIT
METAL BOX SIGN

ALL LETTERS ARE OF
TRANSLUCENT MATERIAL
AND CUT TO "EXTRUDE"
THRU TO OUTSIDE OF METAL.

CONCRETE BASE

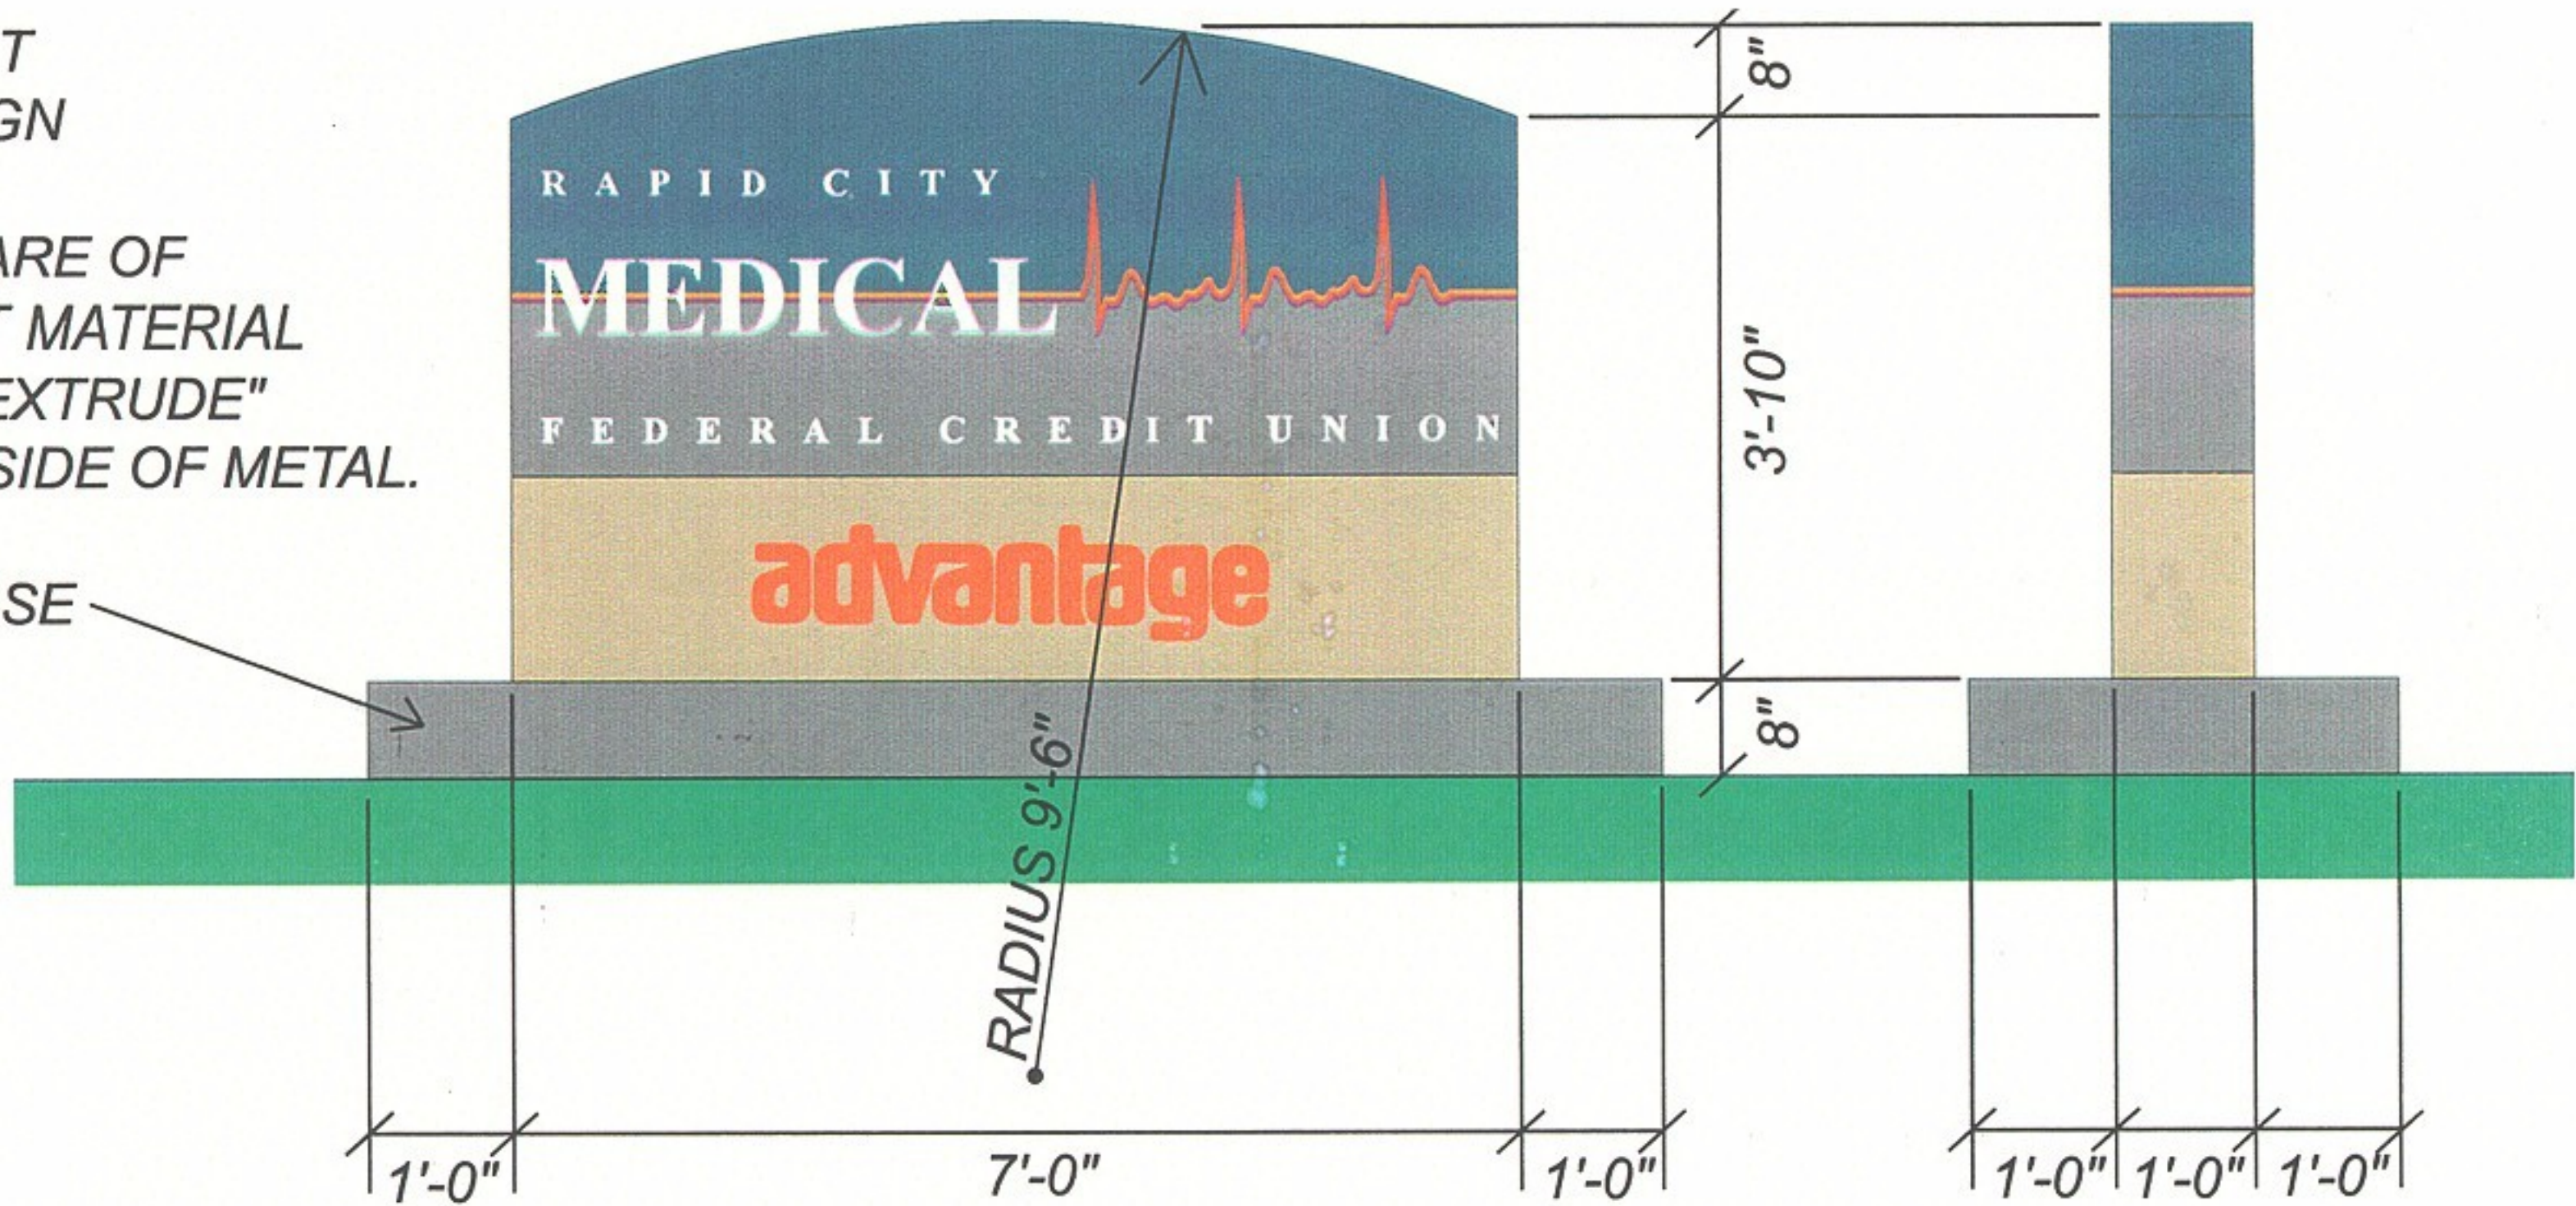

FACE ELEVATION (TYP. 2 SIDES)
3/4"=1'-0"

END ELEVATION
3/4"=1'-0"

- APPROXIMATELY 12" HIGH INDIVIDUAL LETTERS
- MATCH FONT USED ON SIGN #1
- VERIFY LETTER HEIGHT WORKS WITH 30'-6" LAYOUT LENGTH
- COLOR TO BE DETERMINED

30'-6"

RAPID CITY MEDICAL FEDERAL CREDIT UNION


○ SIGN #2

- APPROXIMATELY 12" HIGH INDIVIDUAL LETTERS
- MATCH FONT USED ON SIGN #1
- COLOR TO BE DETERMINED

625

RAPID C

○ SIGN #3

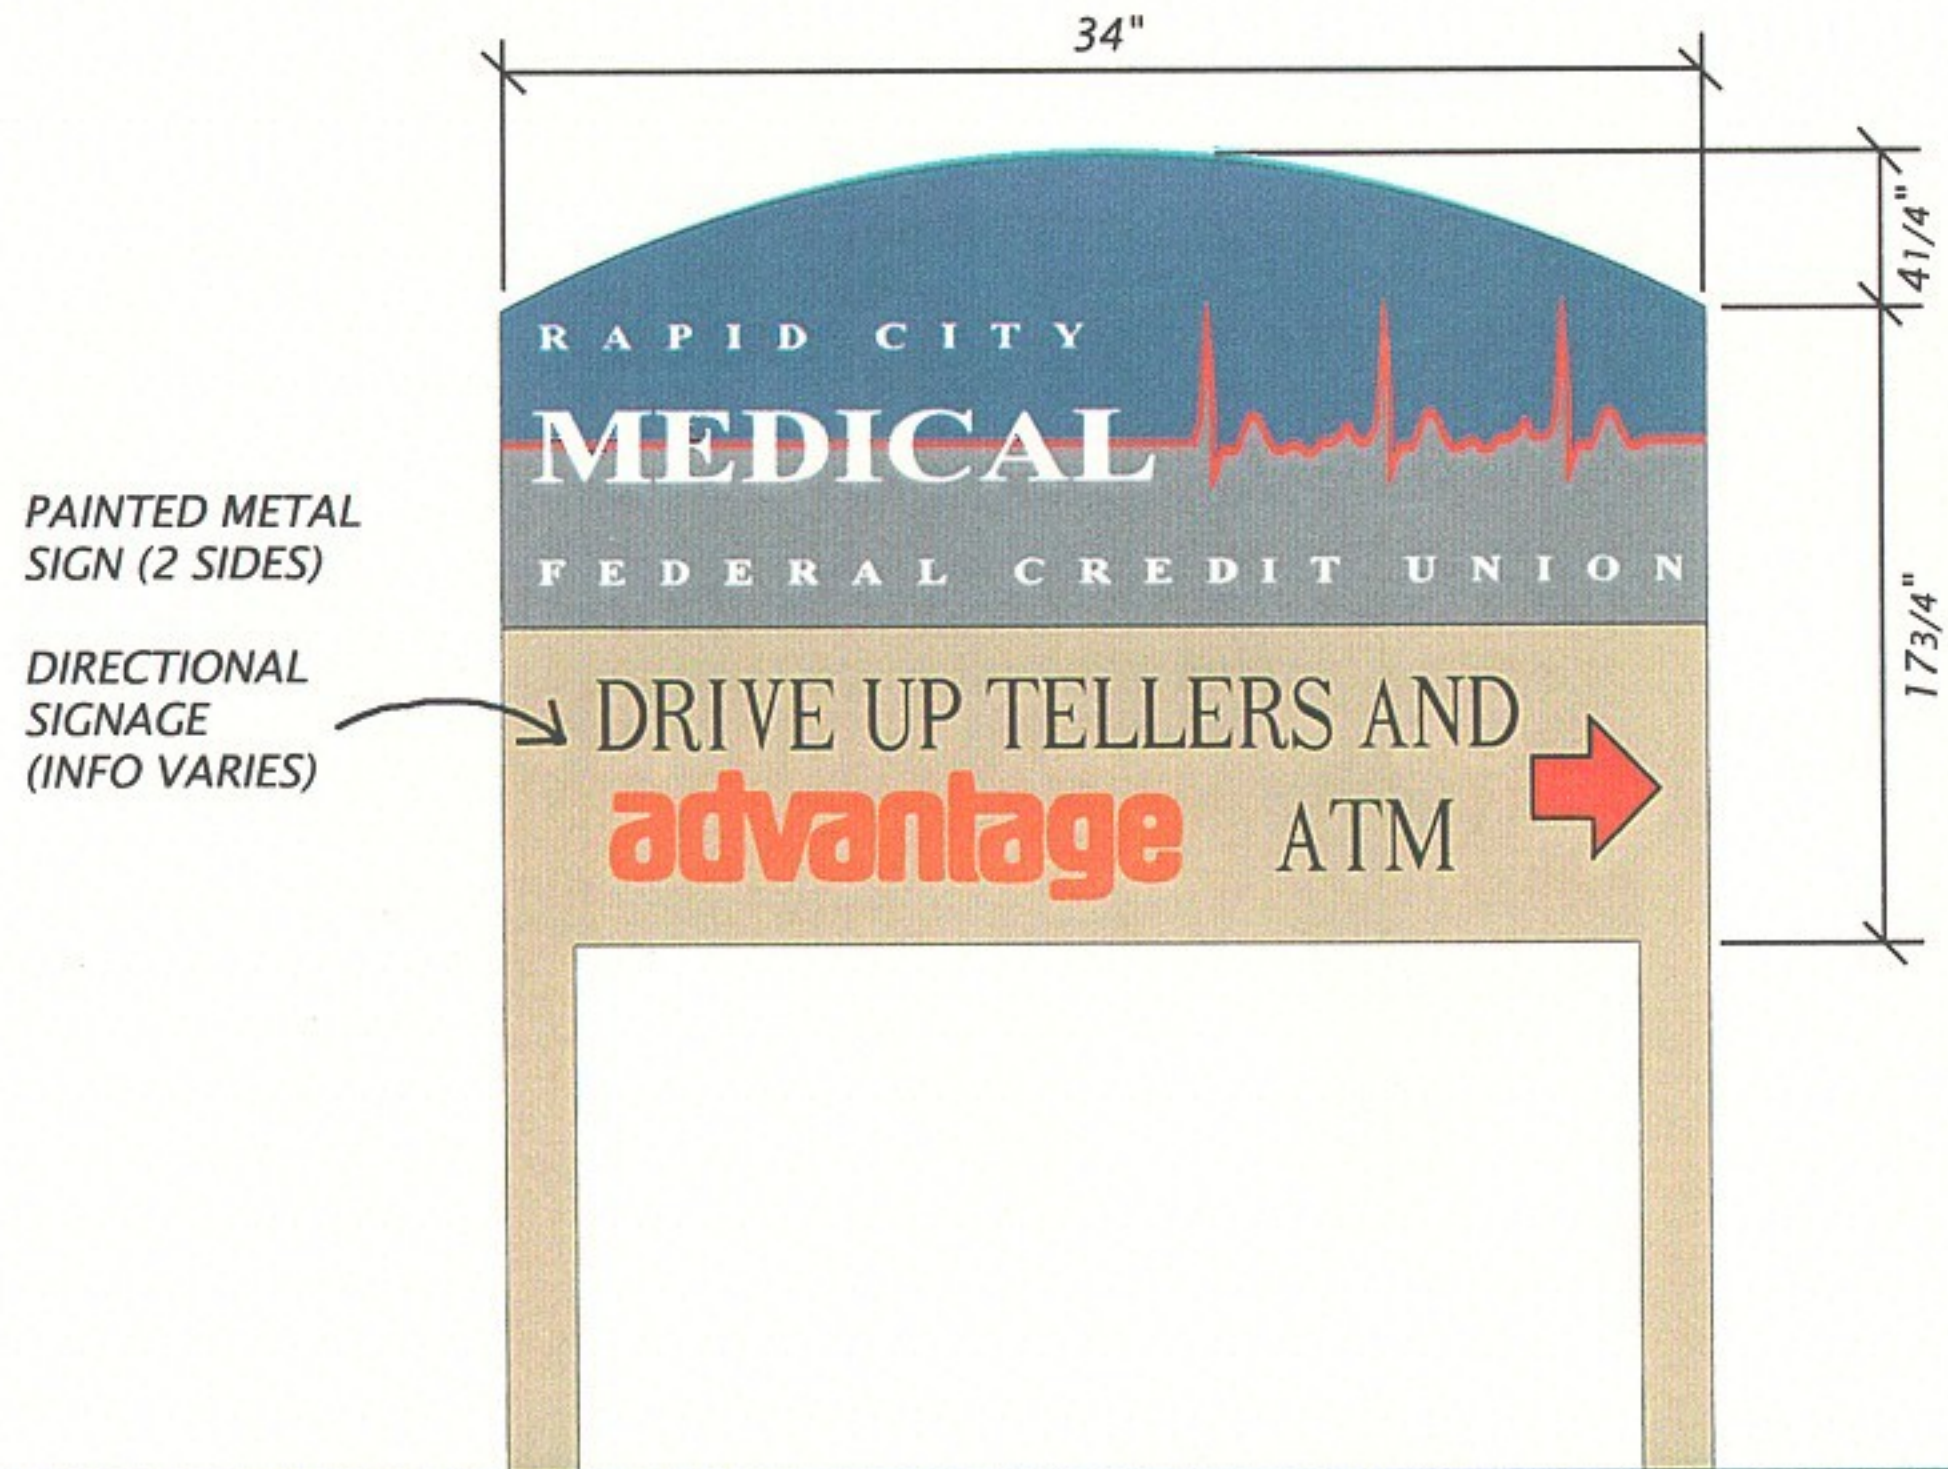

○ SIGN #5 (TYPICAL OF 3)




01PD053

3'-8" X 18"
"OPEN/CLOSED"
LANE SIGNS



8" X 48" CLEARANCE SIGN

CLEARANCE #'-#"

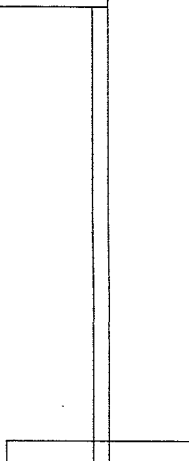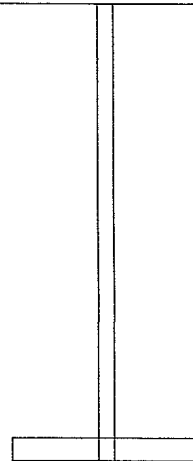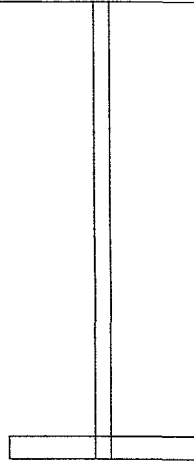

CENTURY BUILDERS, INC.
(605) 343-7117
1840 SAMCO RD.
RAPID CITY, SD

DRIVE UP CANOPY OF PROPOSED
RAPID CITY MEDICAL FEDERAL
CREDIT UNION RAPID CITY, SD
SCALE 1/4" = 1 FOOT

RECEIVED

JAN 05 2001
Rapid City
Planning Department