


AUBURN HILLS

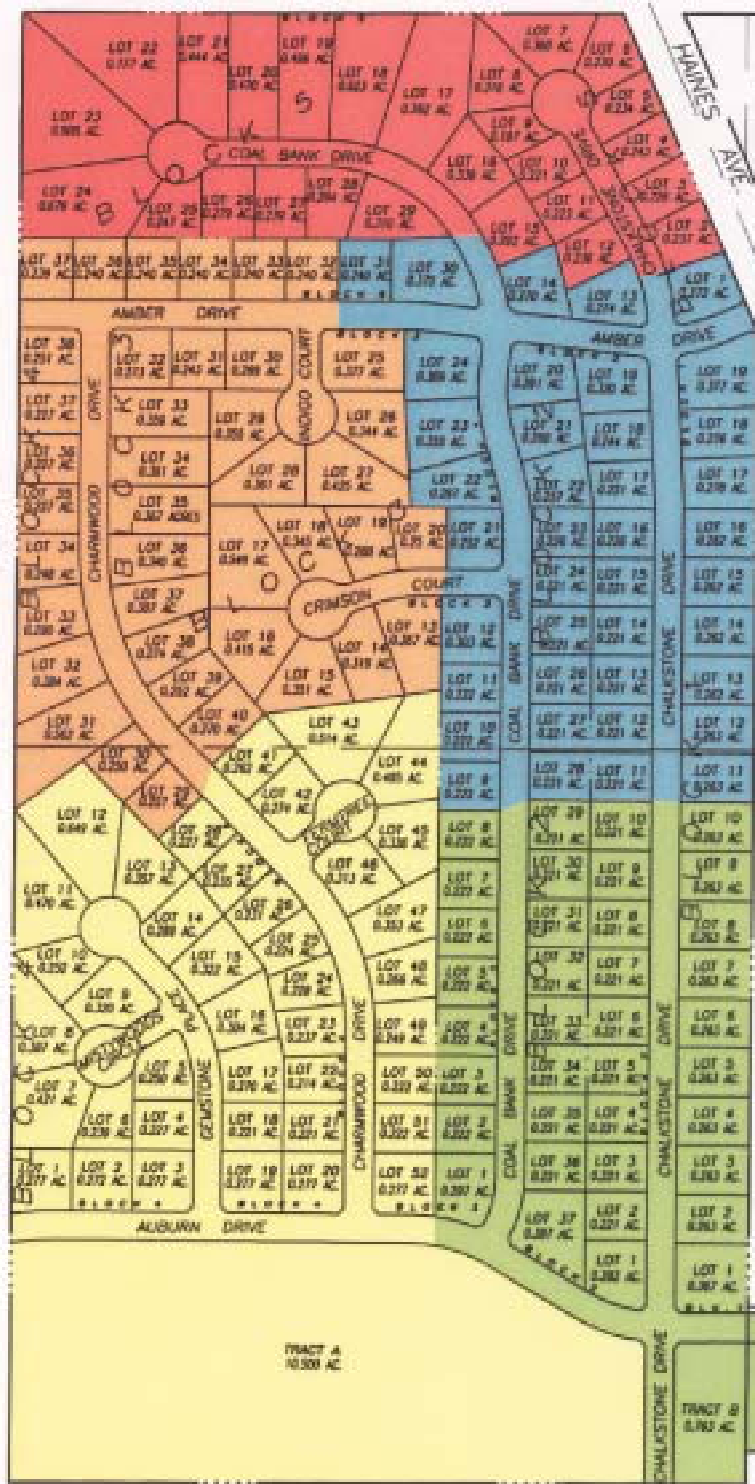

RECEIVED

APR 12 2002

Rapid City
Planning Department

- PHASE I
- PHASE II
- PHASE III
- PHASE IV
- PHASE V



D.D.I.
DREAM DESIGN INTERNATIONAL, INC.
 PROFESSIONAL STRUCTURAL & CIVIL ENGINEERING CONSULTANTS

1000 10TH AVE. S.W., SUITE 100, SAPO CITY, ND 58104
 PH. 701-241-0120 FAX. 701-241-0121 EMAIL: ngilner@dreamdesigninc.com