


NECESSARY TO
R-1'S & A-3 10-1-79

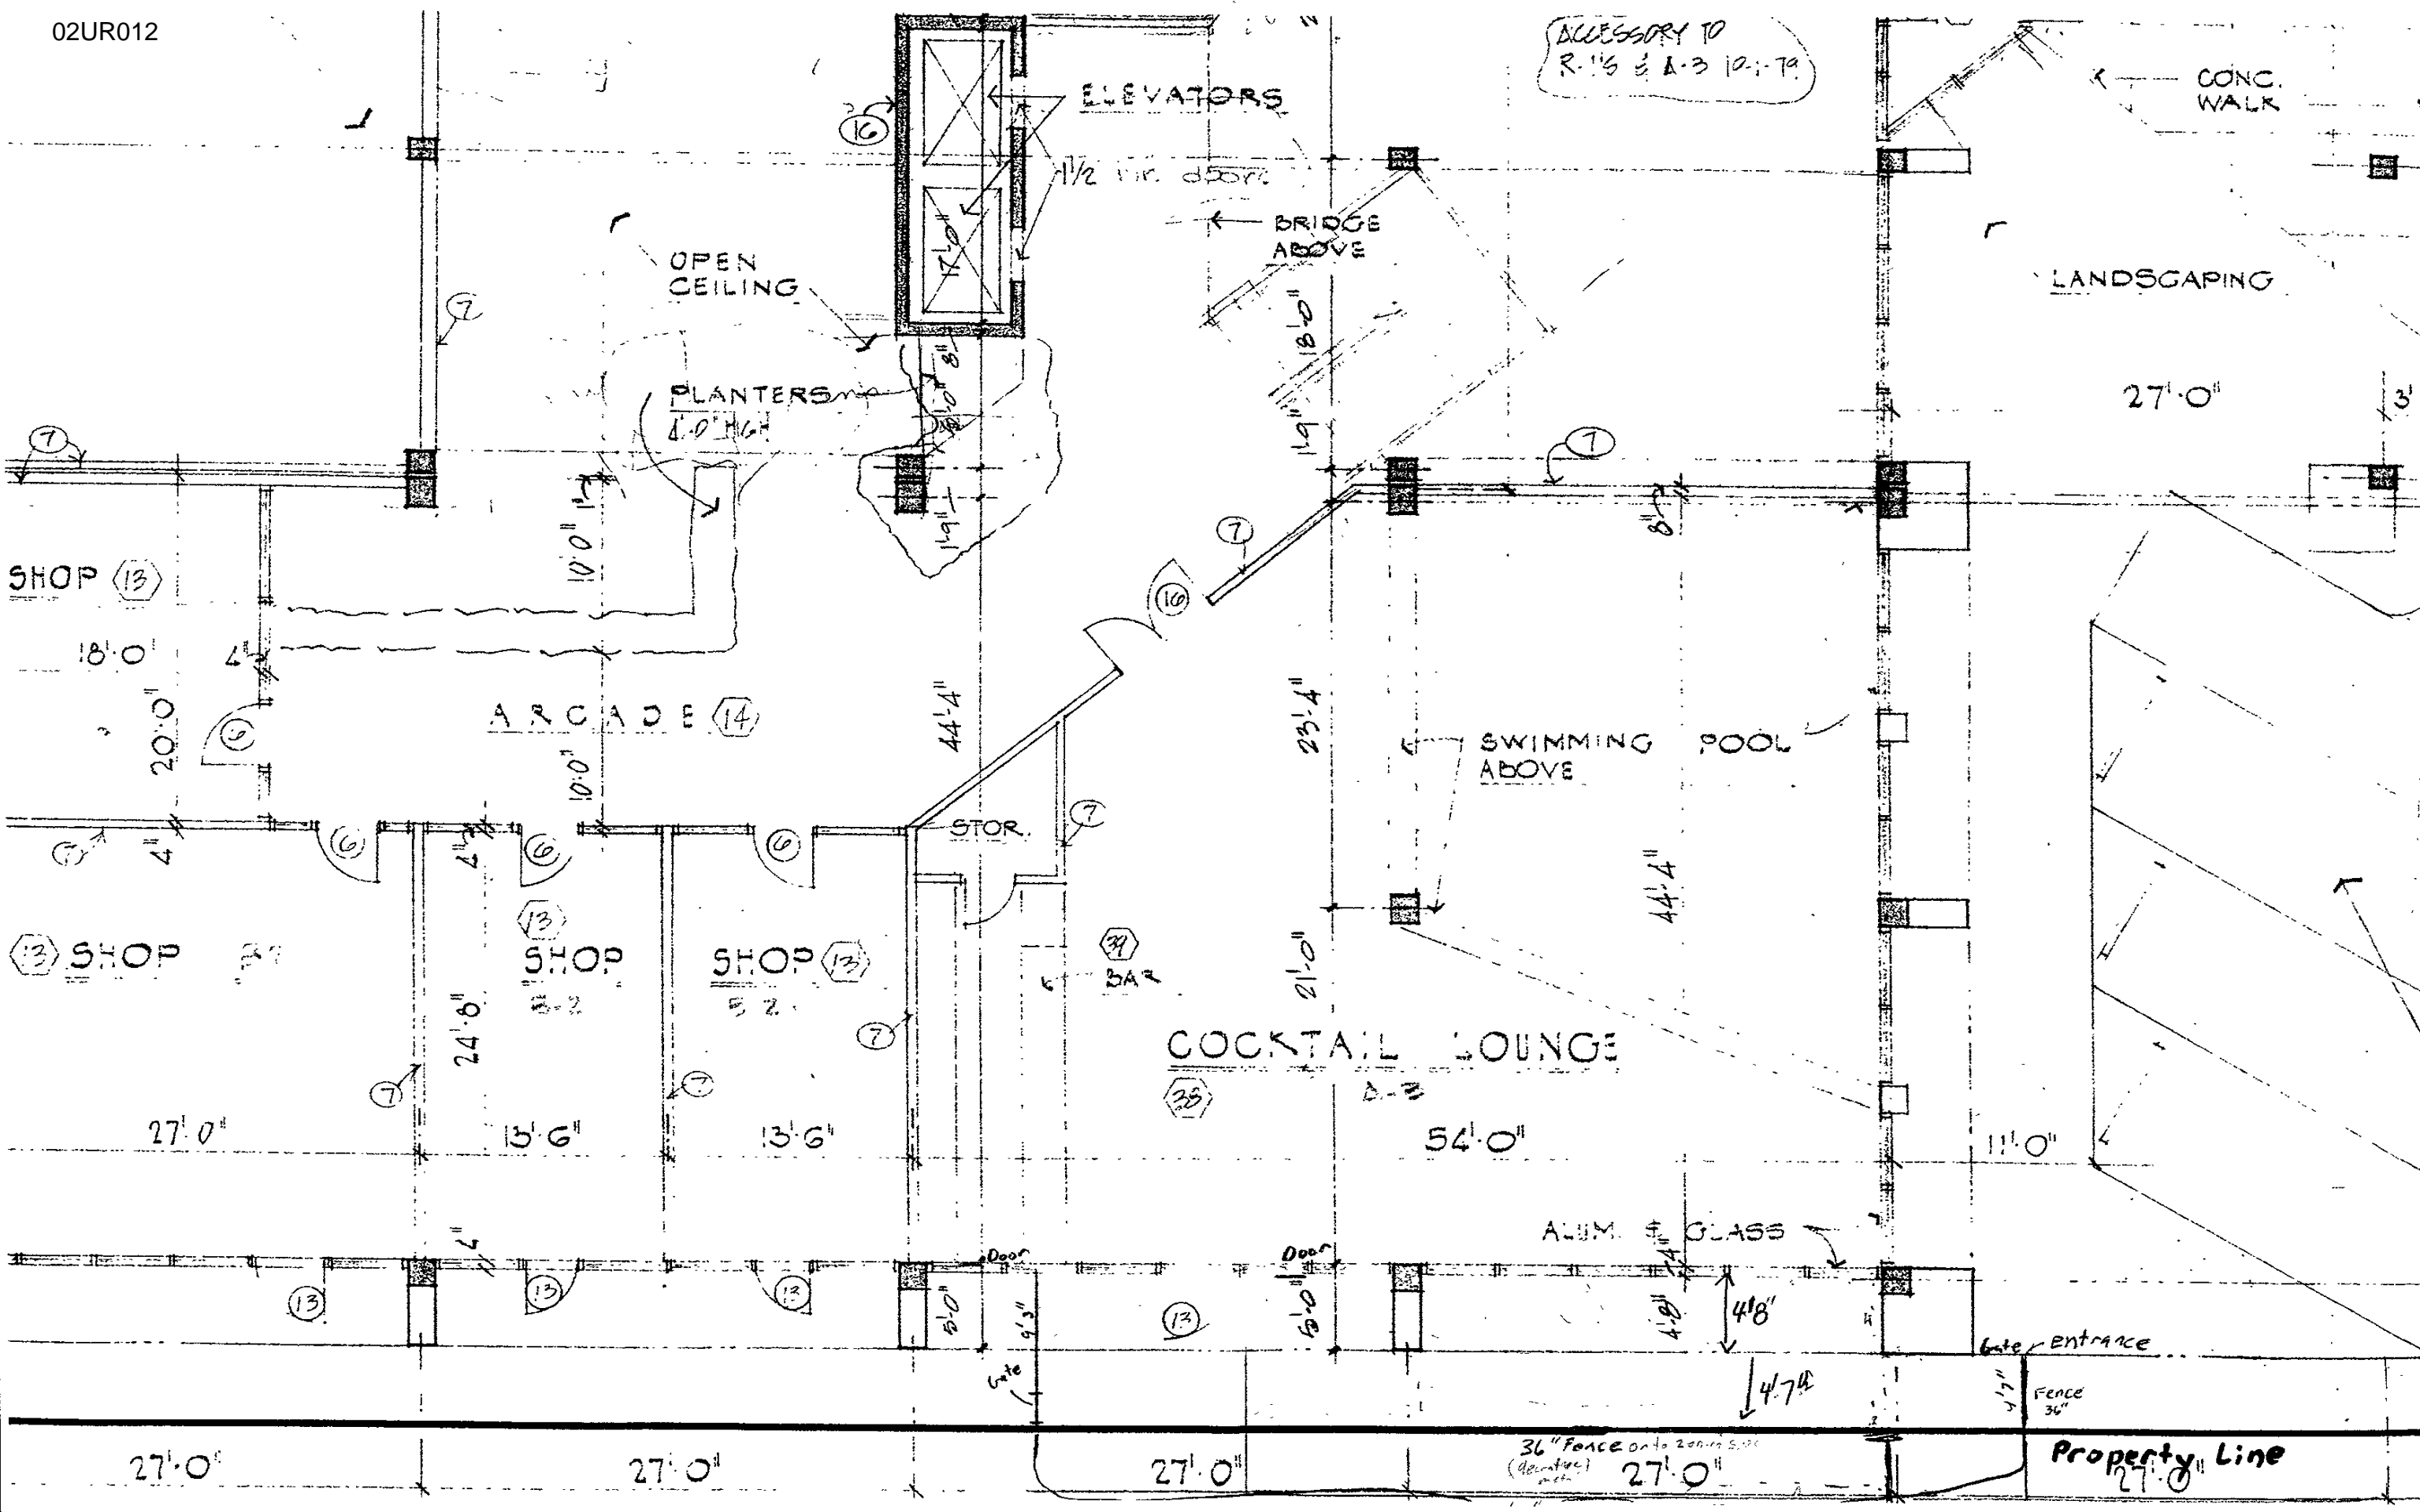

ELEVATORS

OPEN
CEILING

PLANTERS
4'-0" HIGH

BRIDGE
ABOVE

LANDSCAPING

CONC.
WALK

SHOP (13)

ARCADE (14)

SWIMMING
POOL
ABOVE

(13) SHOP

(13) SHOP

SHOP (13)

COCKTAIL LOUNGE

(31) BAR

Gate Entrance

Fence
36"

Property Line
27'-0"

36" Fence on to zoning side
(dependent)
27'-0"

27'-0"

27'-0"

27'-0"

27'-0"

27'-0"

24'-8"

5'-6"

13'-6"

44'-4"

23'-4"

21'-0"

44'-4"

54'-0"

11'-0"

18'-0"

20'-0"

10'-0"

STOR.

ALUM. & GLASS

4'-8"

4'-7"

(6)

(10)

(31)

(25)

(13)

(13)

(13)

(12)

(7)

(9)

(7)

(7)

(7)

(7)

(7)

(7)

(7)

(6)

3'