


C:\PROJECTS\RR-BIRKDALE - RD\RR-MBIRK.dwg, Layout1 (2), 05/10/2002 09:29:48 AM, 1:1

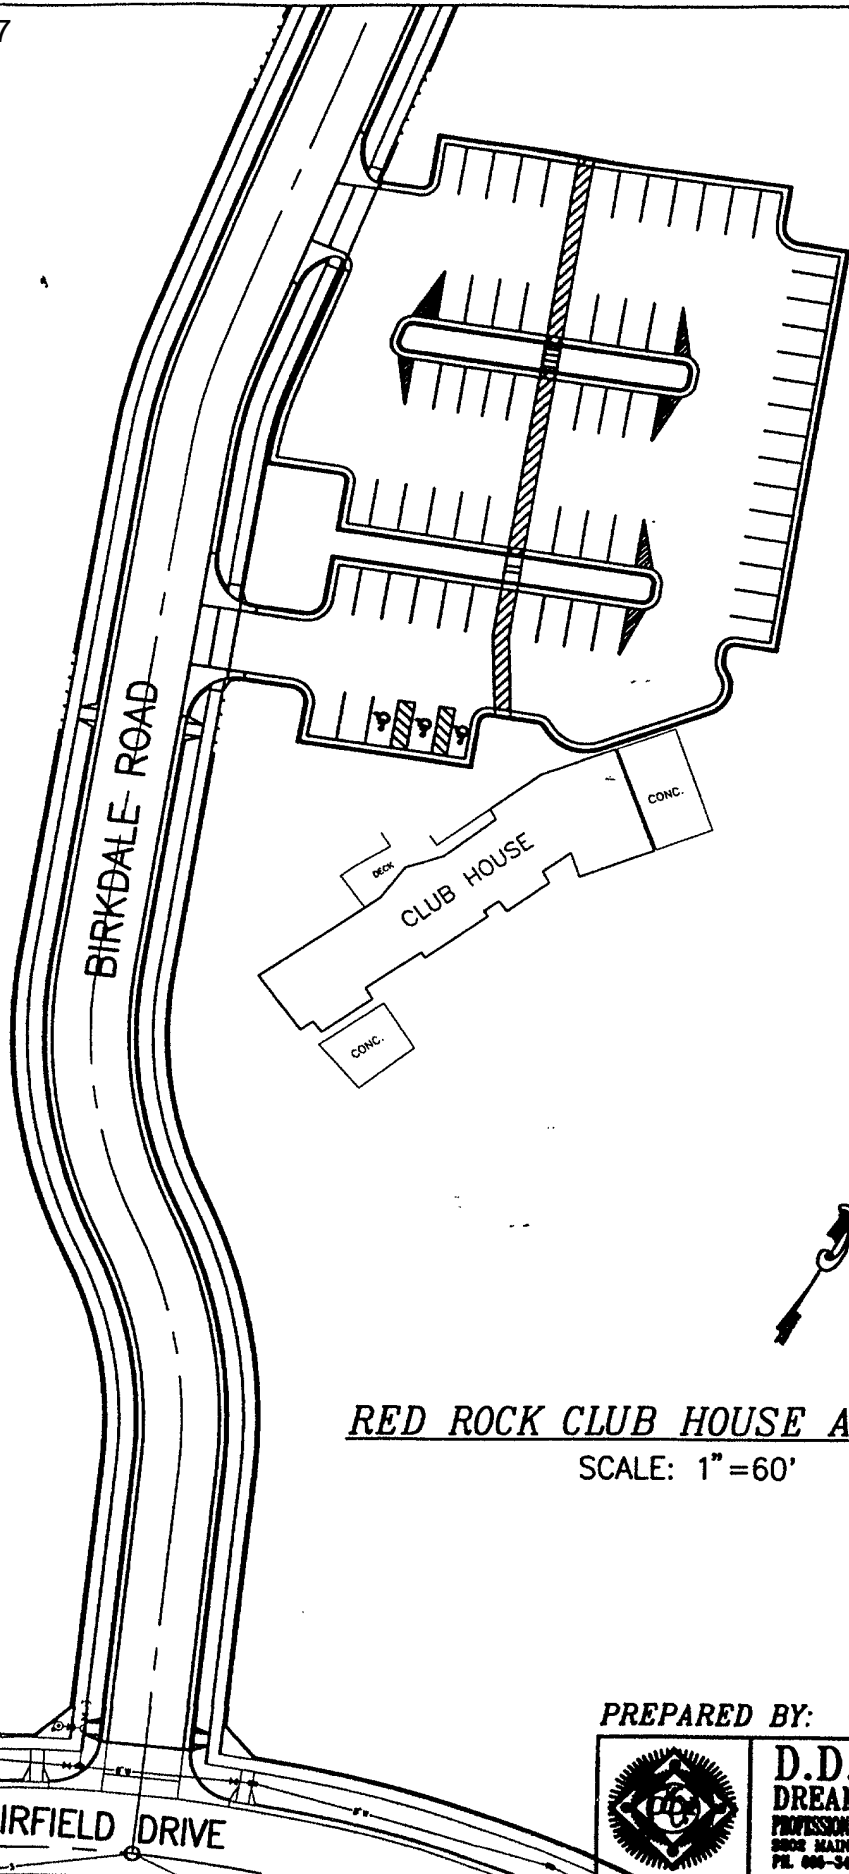

RED ROCK CLUB HOUSE AND PARKING

SCALE: 1" = 60'

PREPARED BY:



**D.D.I.**  
**DREAM DESIGN INTERNATIONAL, INC.**  
 PROFESSIONAL STRUCTURAL & CIVIL ENGINEERING CONSULTANTS  
 8802 MAIN ST., SUITE D, RAPID CITY, SD 57708  
 PH. 605-348-0636 FAX. 605-348-0646 EMAIL: engineer@dreamdesigninc.com

MUIRFIELD DRIVE