


02PDD026

HDR
 HDR Architecture, Inc.
 8404 Indian Hills Drive
 Omaha, NE 68114-4049
 (402) 399-1100

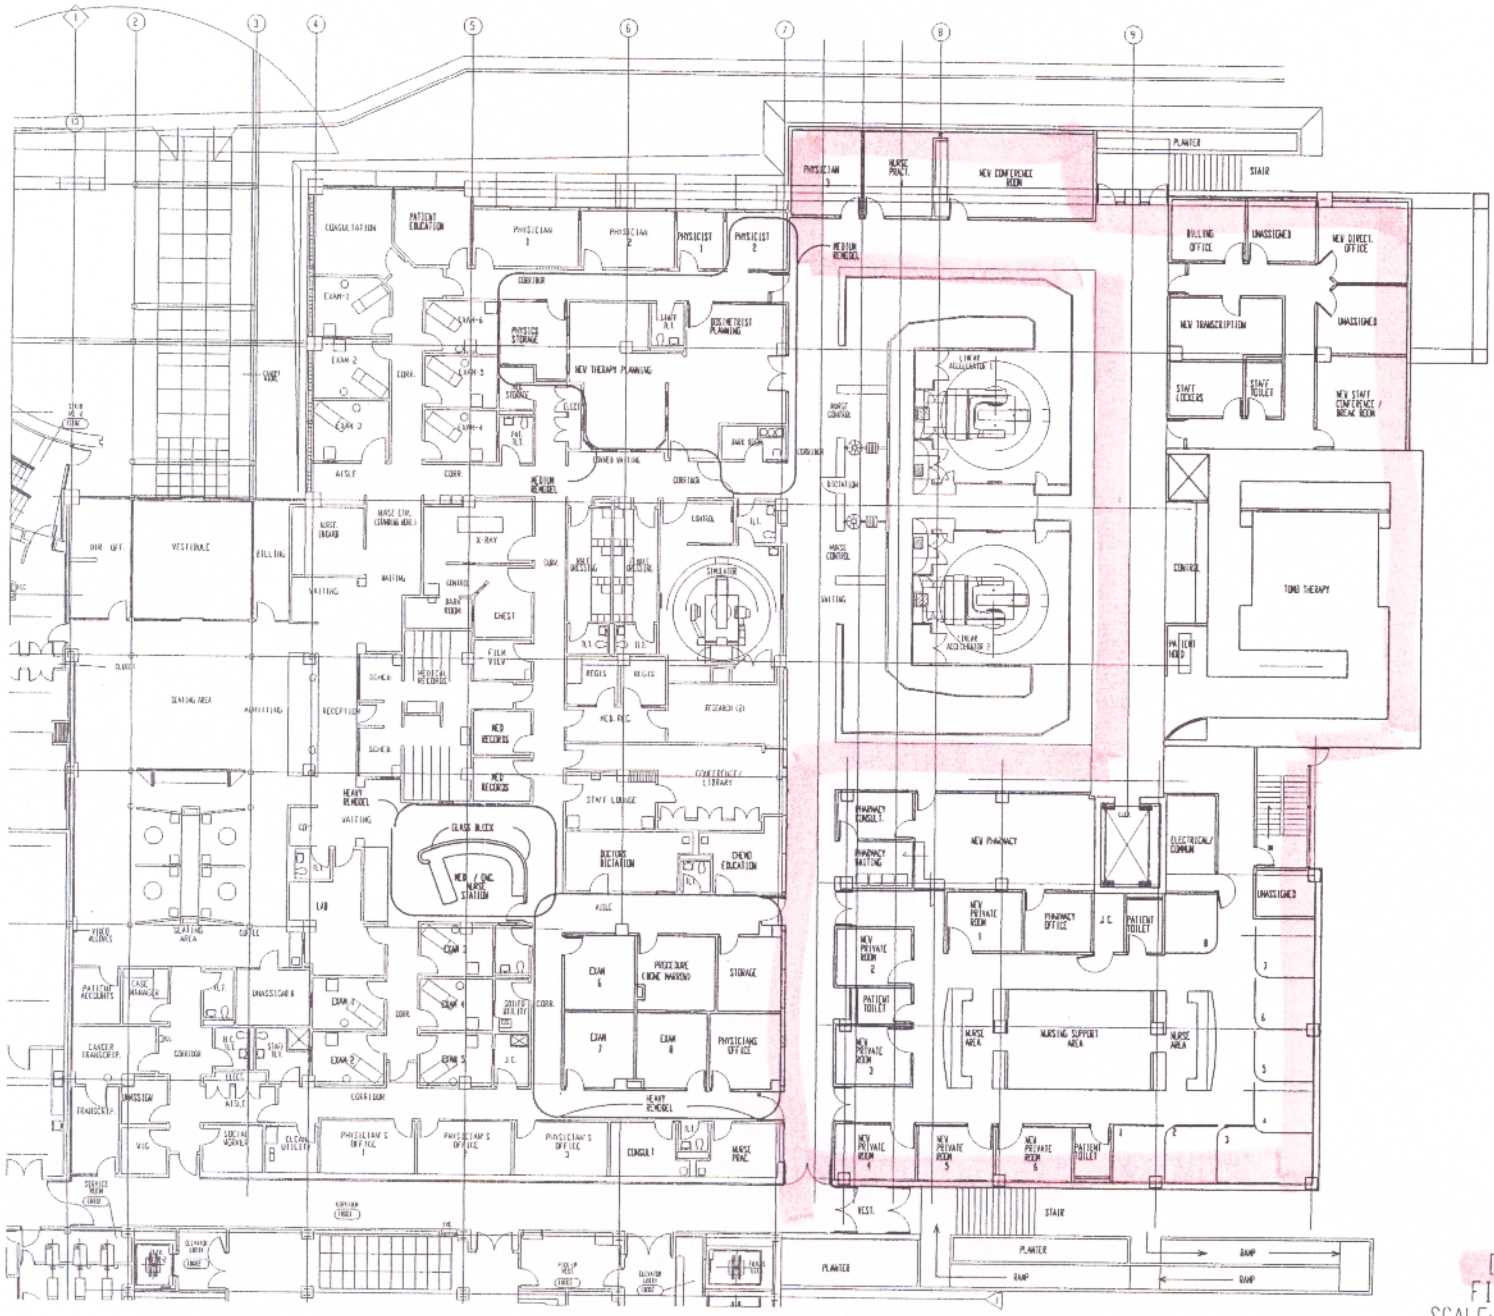

RAPID CITY REGIONAL HOSPITAL
 RAPID CITY, SD
CANCER CENTER INSTITUTE EXPANSION

Schematic Design

NO.	DATE	DESCRIPTION
1	10/10/02	SCHEMATIC DESIGN
2	10/10/02	SCHEMATIC DESIGN
OPTION 4
FIRST LEVEL
 SCALE: 1/32" = 1' - 0"