
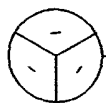


QUINCY STREET

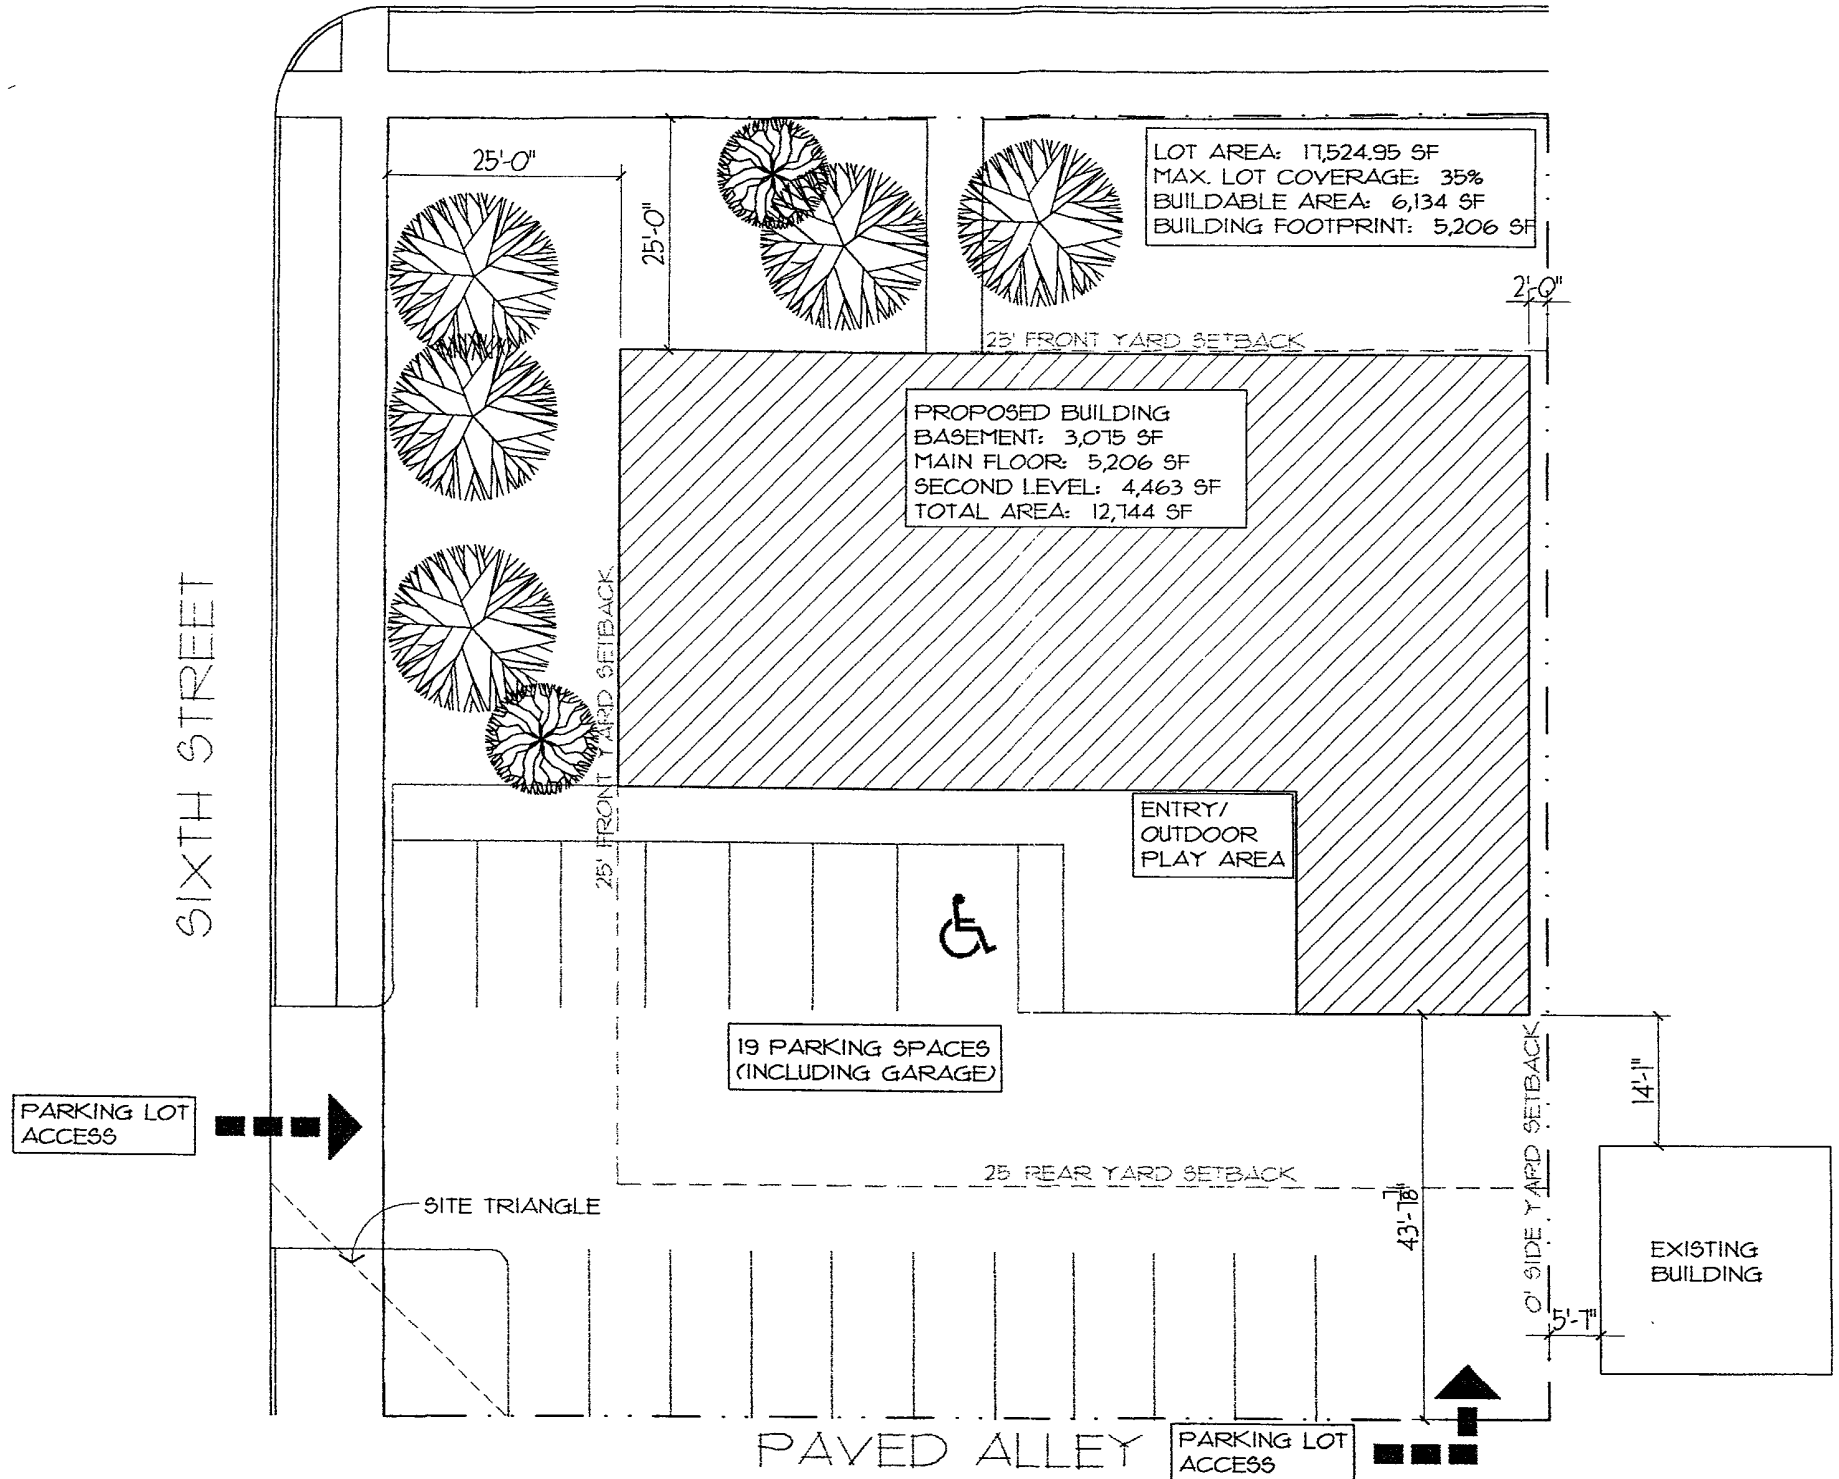

PROPOSED SITE PLAN

1" = 20'-0"

REC

JUL

Ra
Plannin