


# VICINITY SKETCH

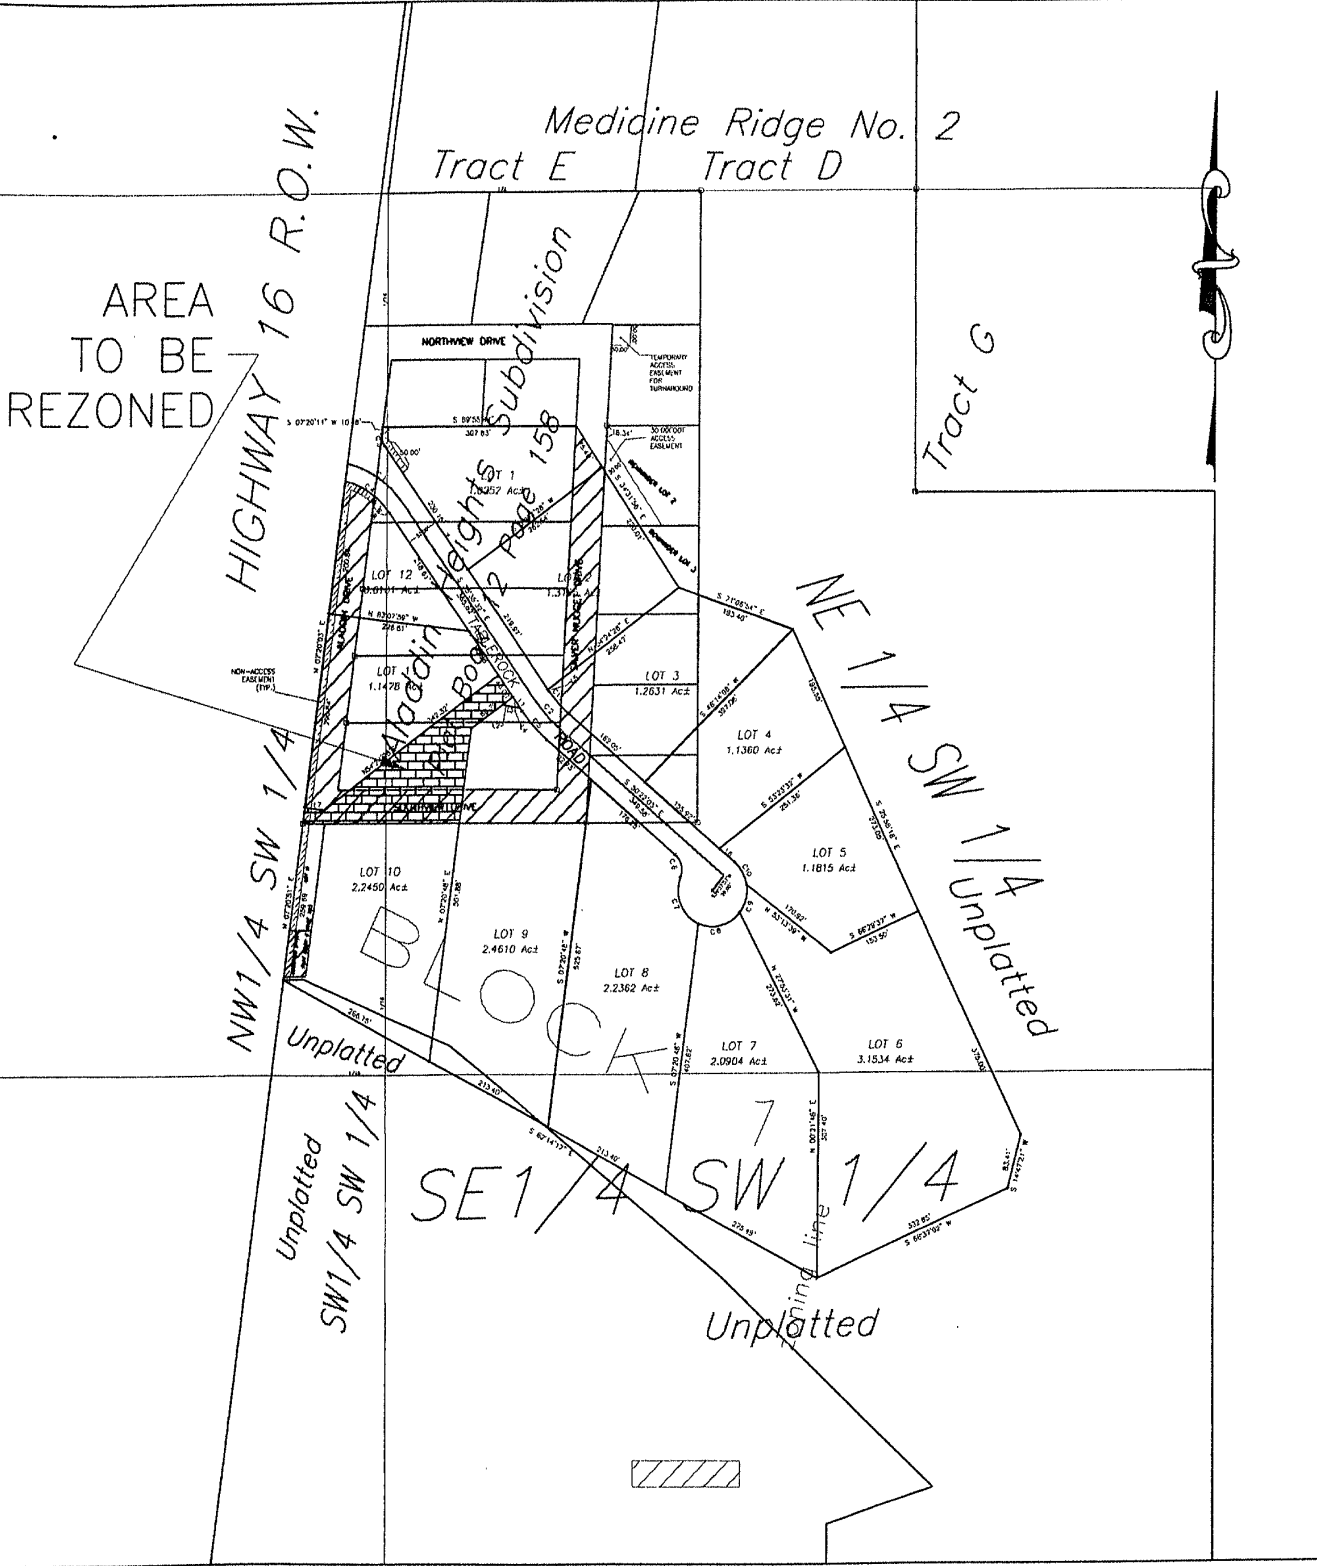

Lot 10 rezoning G.C. NO PDD  
 G.C. WITH PDD

PREPARED BY:



**DREAM DESIGN INTERNATIONAL, INC.**  
 PROFESSIONAL STRUCTURAL & CIVIL ENGINEERING CONSULTANTS  
 3202 MAIN ST., SUITE D, RAPID CITY, SD 57702  
 PH. 605-348-0538 FAX. 605-348-0545 EMAIL: engineers@dreamdesigninc.com