


VICINITY SKETCH

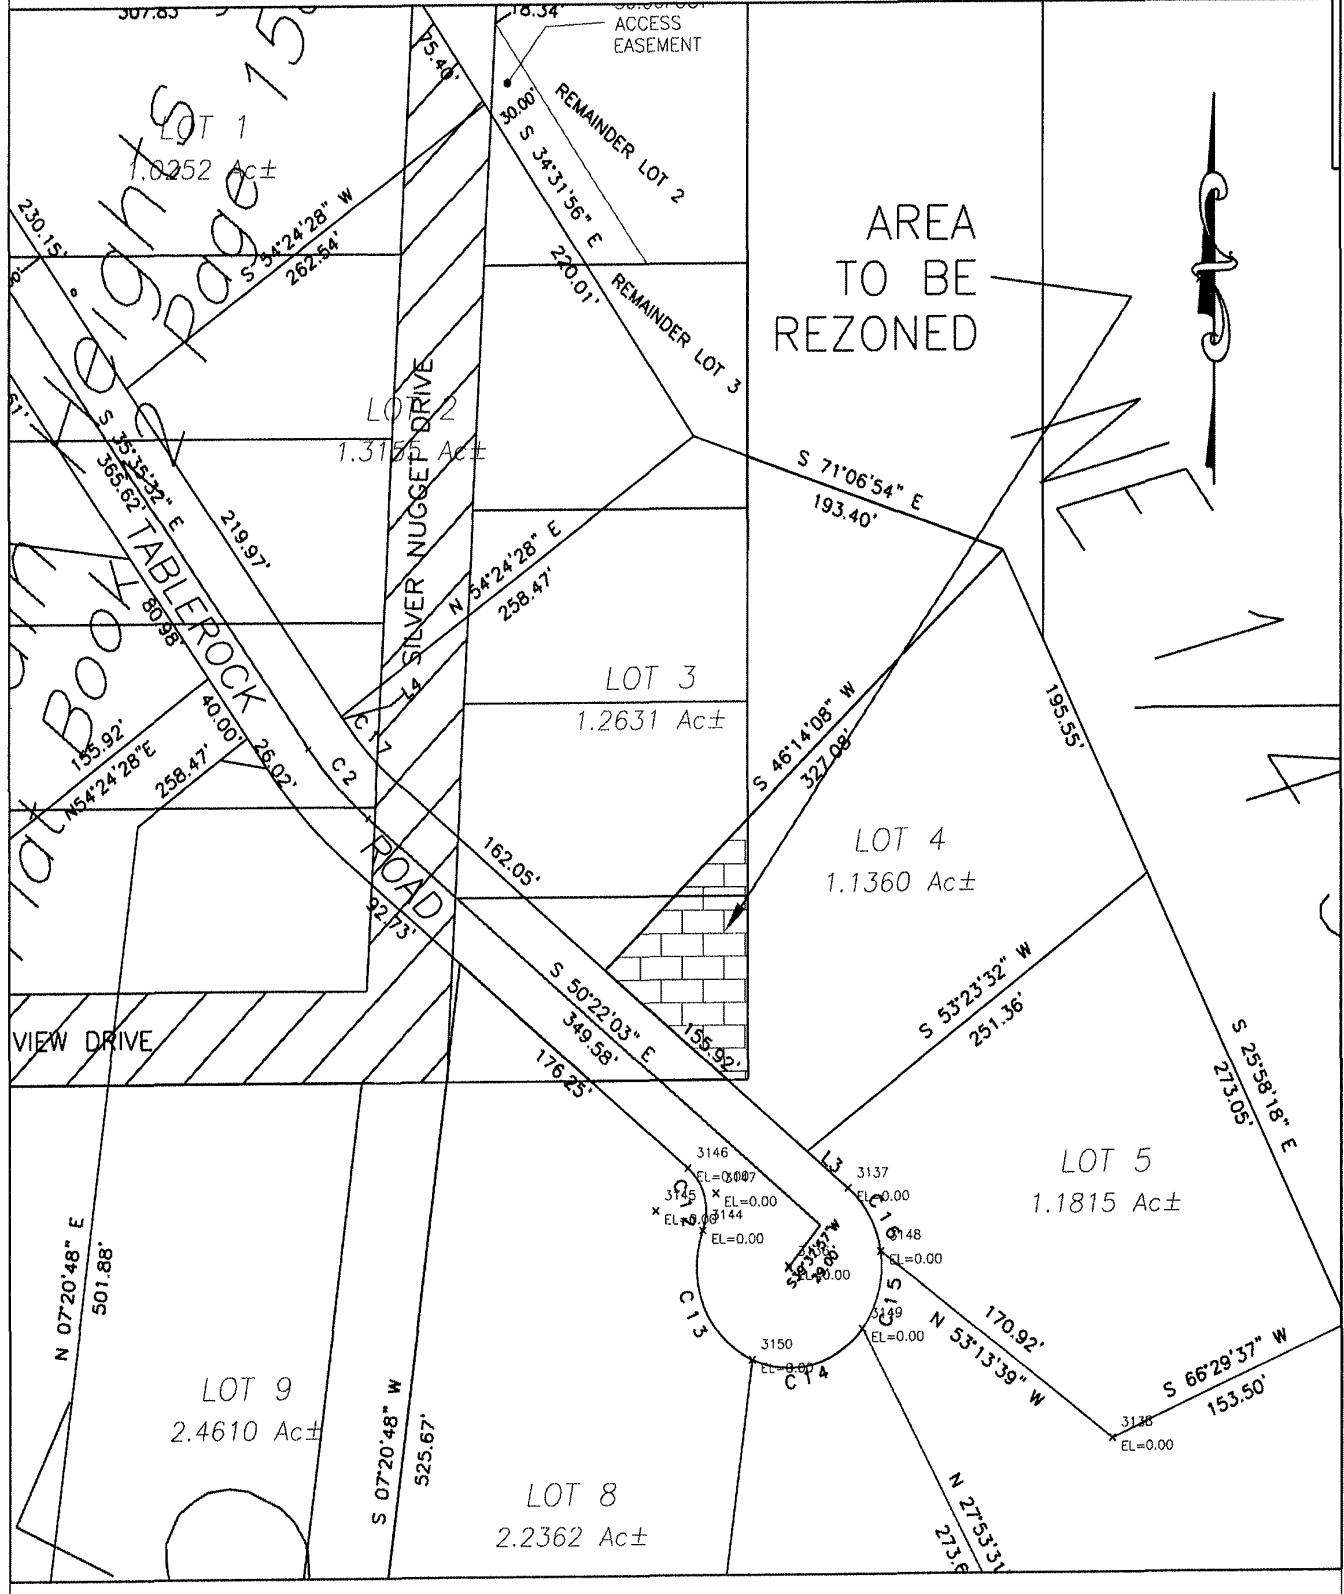

AREA OF LOT 4 TO BE
REZONED FROM G.C.
TO O.C.

PREPARED BY:



DREAM DESIGN INTERNATIONAL, INC.
PROFESSIONAL STRUCTURAL & CIVIL ENGINEERING CONSULTANTS
3202 MAIN ST., SUITE D, RAPID CITY, SD 57702
PH. 605-348-0538 FAX. 605-348-0545 EMAIL: engineers@dreamdesigninc.com