


VICINITY SKETCH

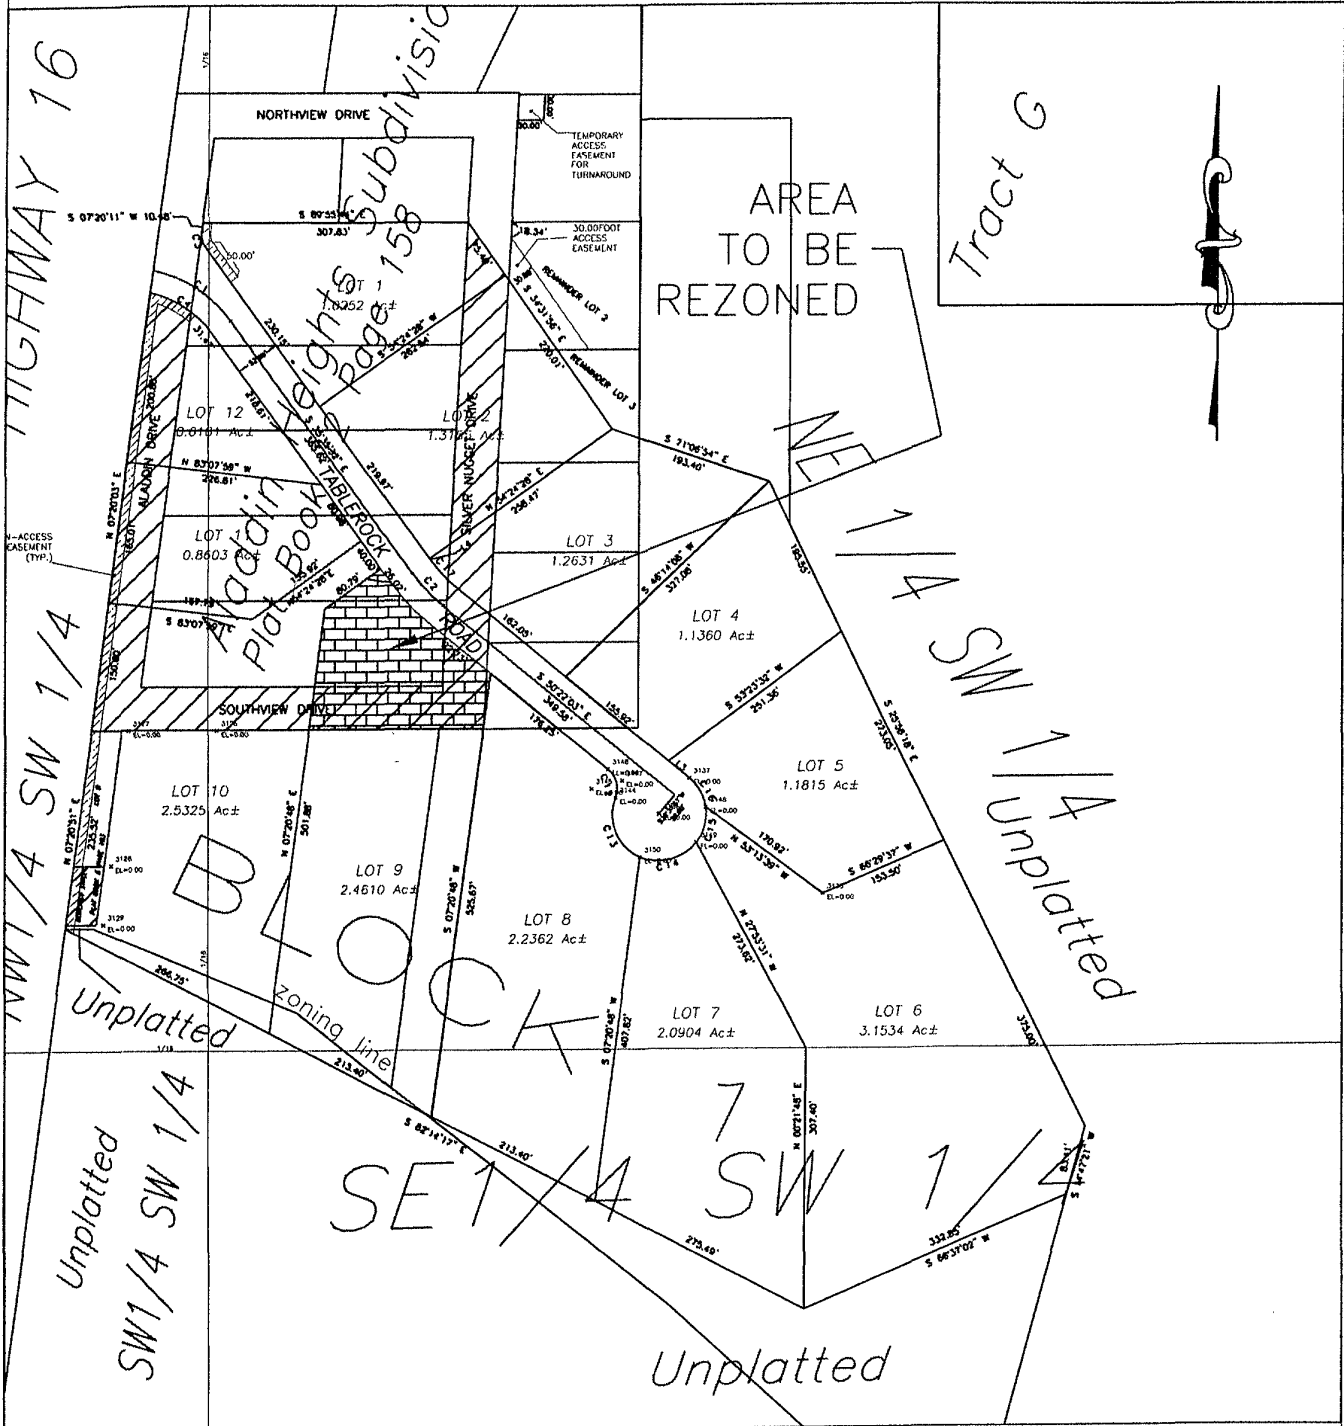

AREA OF LOT 9 TO BE
 REZONED FROM G.C. no PDD
 TO G.C. /PDD

PREPARED BY:



DREAM DESIGN INTERNATIONAL, INC.
 PROFESSIONAL STRUCTURAL & CIVIL ENGINEERING CONSULTANTS
 3202 MAIN ST., SUITE D, RAPID CITY, SD 57702
 605-348-0511 FAX: 605-348-0512
 email: engineers@dreamdesigninc.com