


RECEIVED


AUG 30 2002

Rapid City  
Planning Department

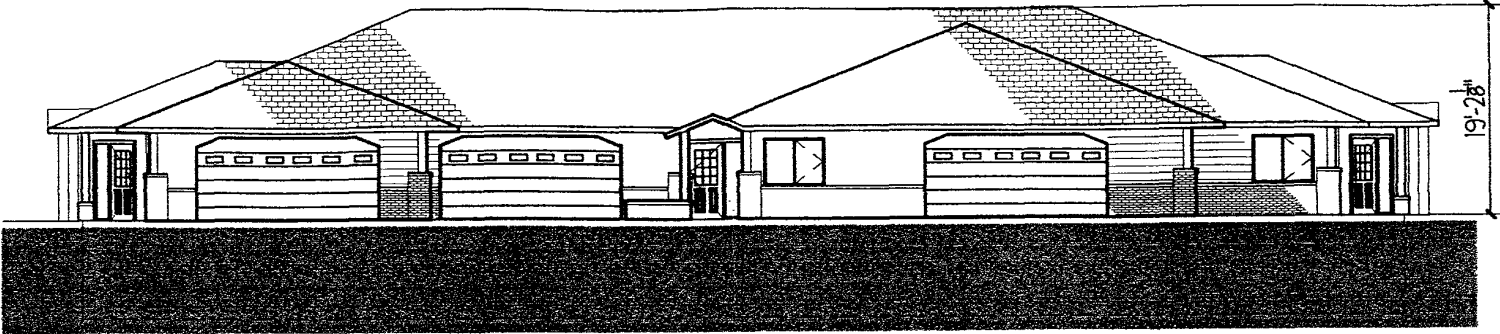


**TRIPLEX FRONT ELEVATION**

1/16" = 1'-0"

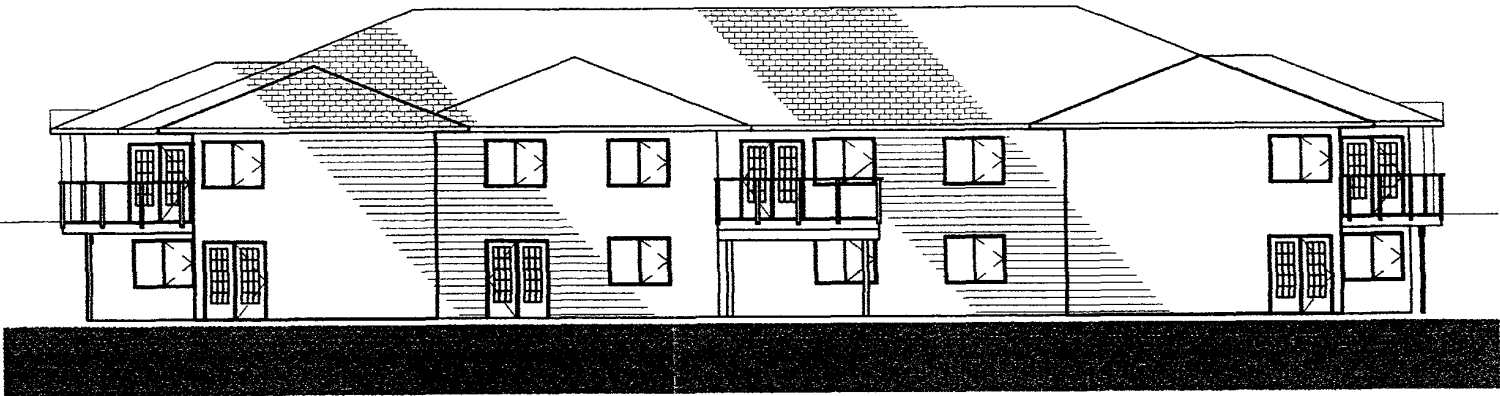


**TRIPLEX REAR ELEVATION**

1/16" = 1'-0"

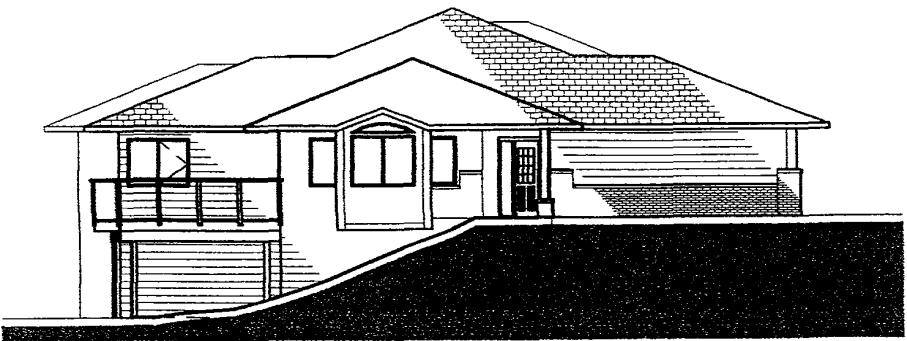

**TRIPLEX SIDE ELEVATION**

1/16" = 1'-0"

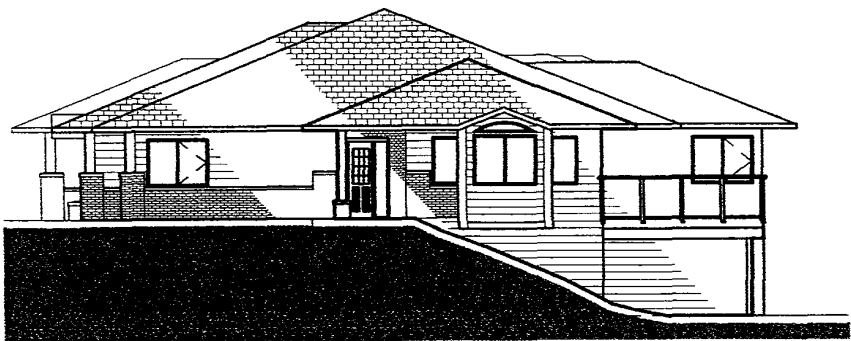

**TRIPLEX SIDE ELEVATION**

1/16" = 1'-0"

WESTHILLS VILLAGE  
COTTAGES

TRIPLEX  
EXT. ELEVATIONS

THURSTON  
DESIGN GROUP