


FURNISH & INSTALL 70 L.F.
15" RCP & 2 FLARED ENDS
INV W = 3178.20
INV E = 3178.00

FIRE HYDRANT TOP
OPERATING NUT ELEV
= 3181.65

FIRE HYDRANT TOP
OPERATING NUT ELEV
= 3179.82

FURNISH & INSTALL 60 L.F.
15" RCP & 2 FLARED ENDS
INV W = 3178.15
INV E = 3176.00

F.L. = 3175.83

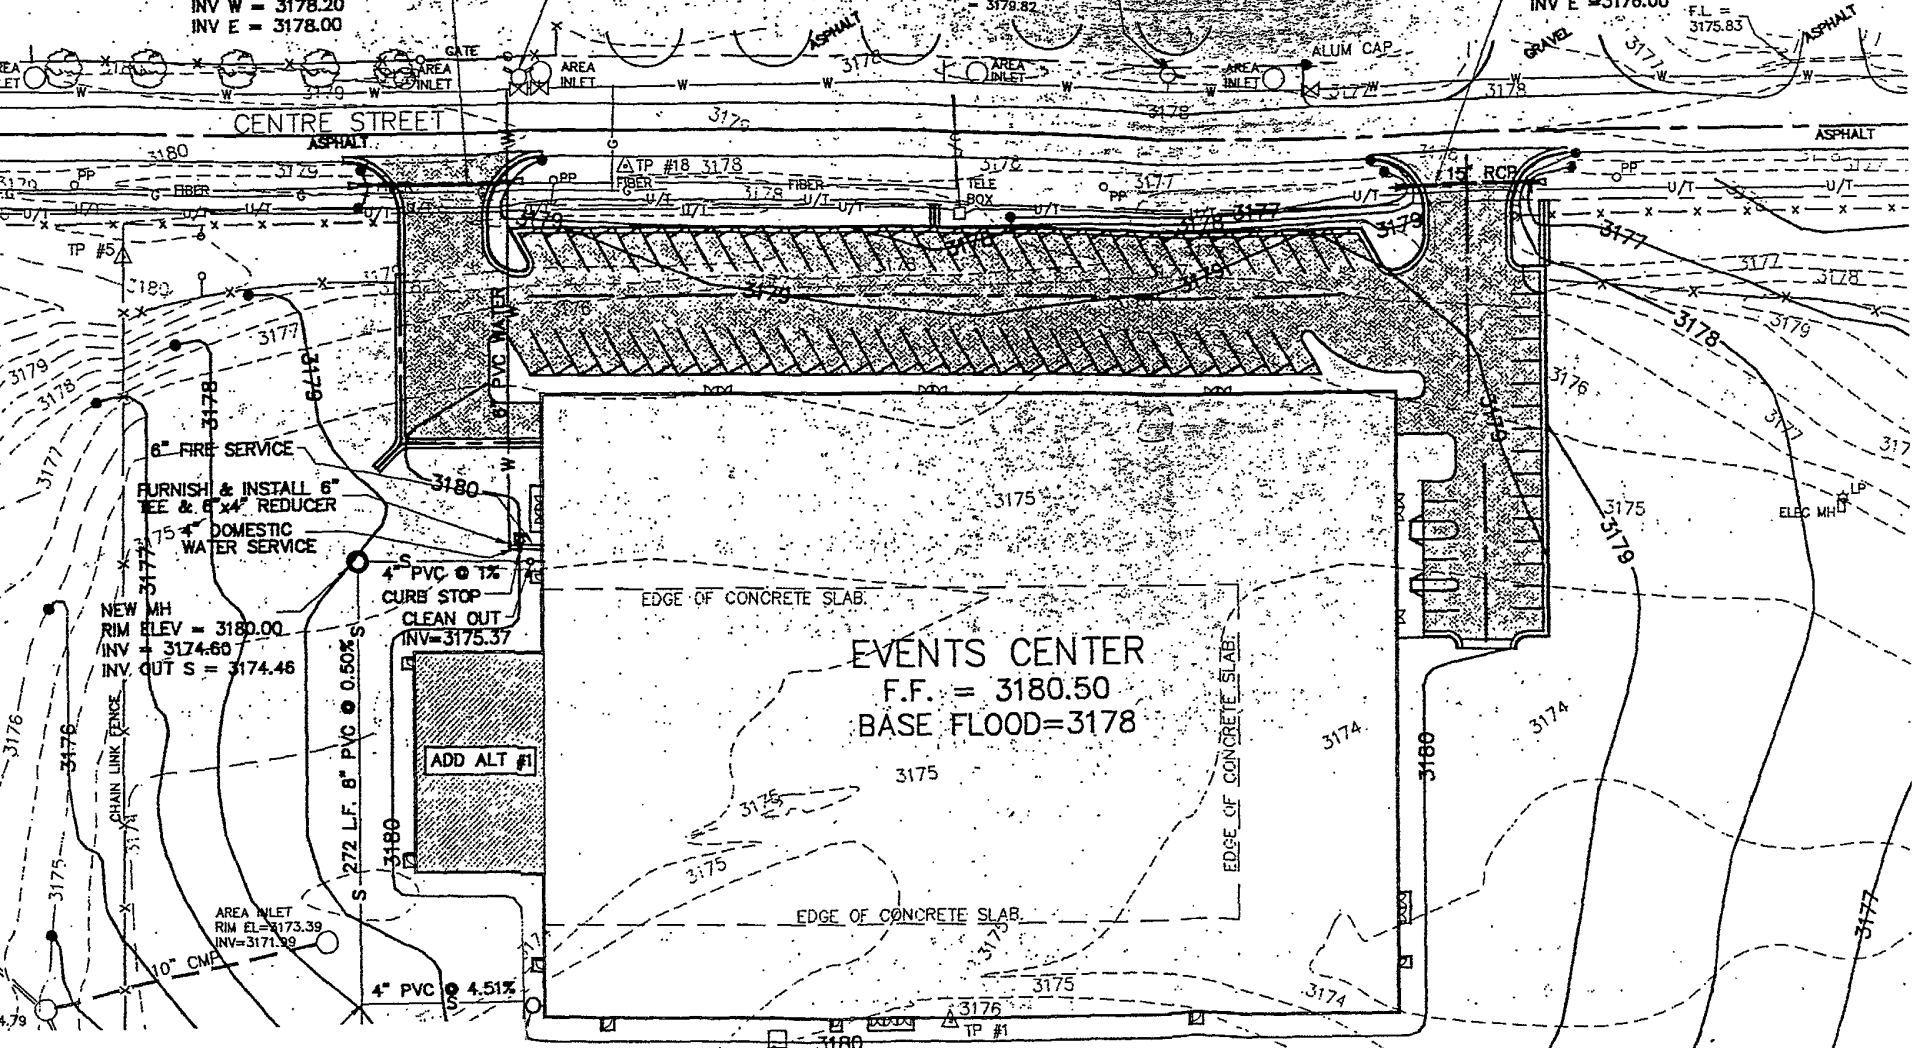

FURNISH & INSTALL 6"
TEE & 6" x 4" REDUCER
15' 4" DOMESTIC
WATER SERVICE

NEW MH
RIM ELEV = 3180.00
INV = 3174.60
INV OUT S = 3174.46

4" PVC @ 1%
CURB STOP
CLEAN OUT
INV = 3175.37

ADD ALT #1

AREA INLET
RIM EL = 3173.39
INV = 3171.99

S 272 L.F. 8" PVC @ 0.50% S

4" PVC @ 4.51%

EVENTS CENTER
F.F. = 3180.50
BASE FLOOD = 3178

BLACK HILLS POWER &
LIGHT TRANSFORMER PAD