

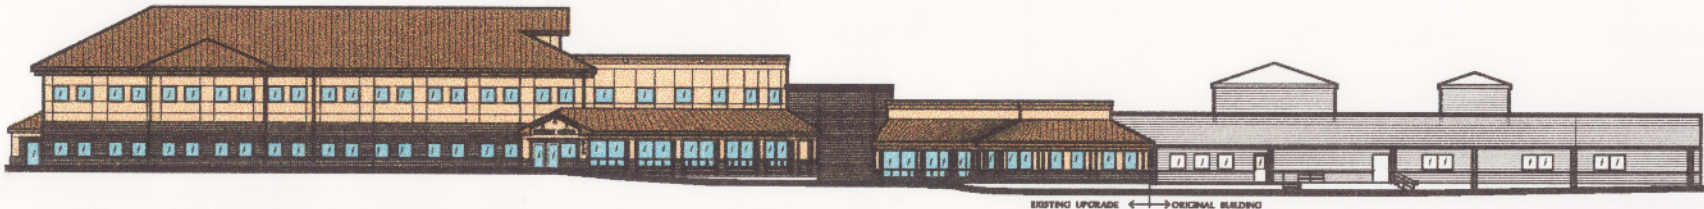



BLACK HILLS SURGERY CENTER - PROPOSED EAST ELEVATION

 

BLACK HILLS SURGERY CENTER - EXISTING EAST ELEVATION

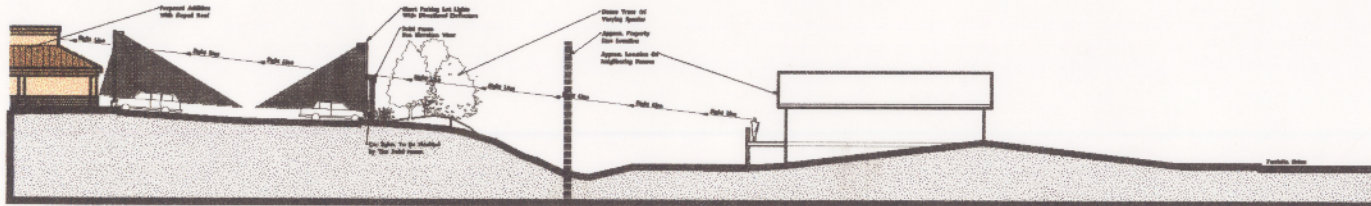

BLACK HILLS SURGERY CENTER - PROFILE VIEW ON NORTH END

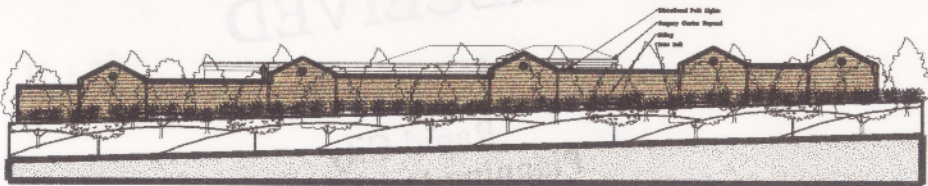

BLACK HILLS SURGERY CENTER - NORTH ELEVATION OF PRIVACY FENCE

