


Quincy Professional Trust
Michael Derby Trustee

Existing

EXISTING
914 Quincy

1" = 20'

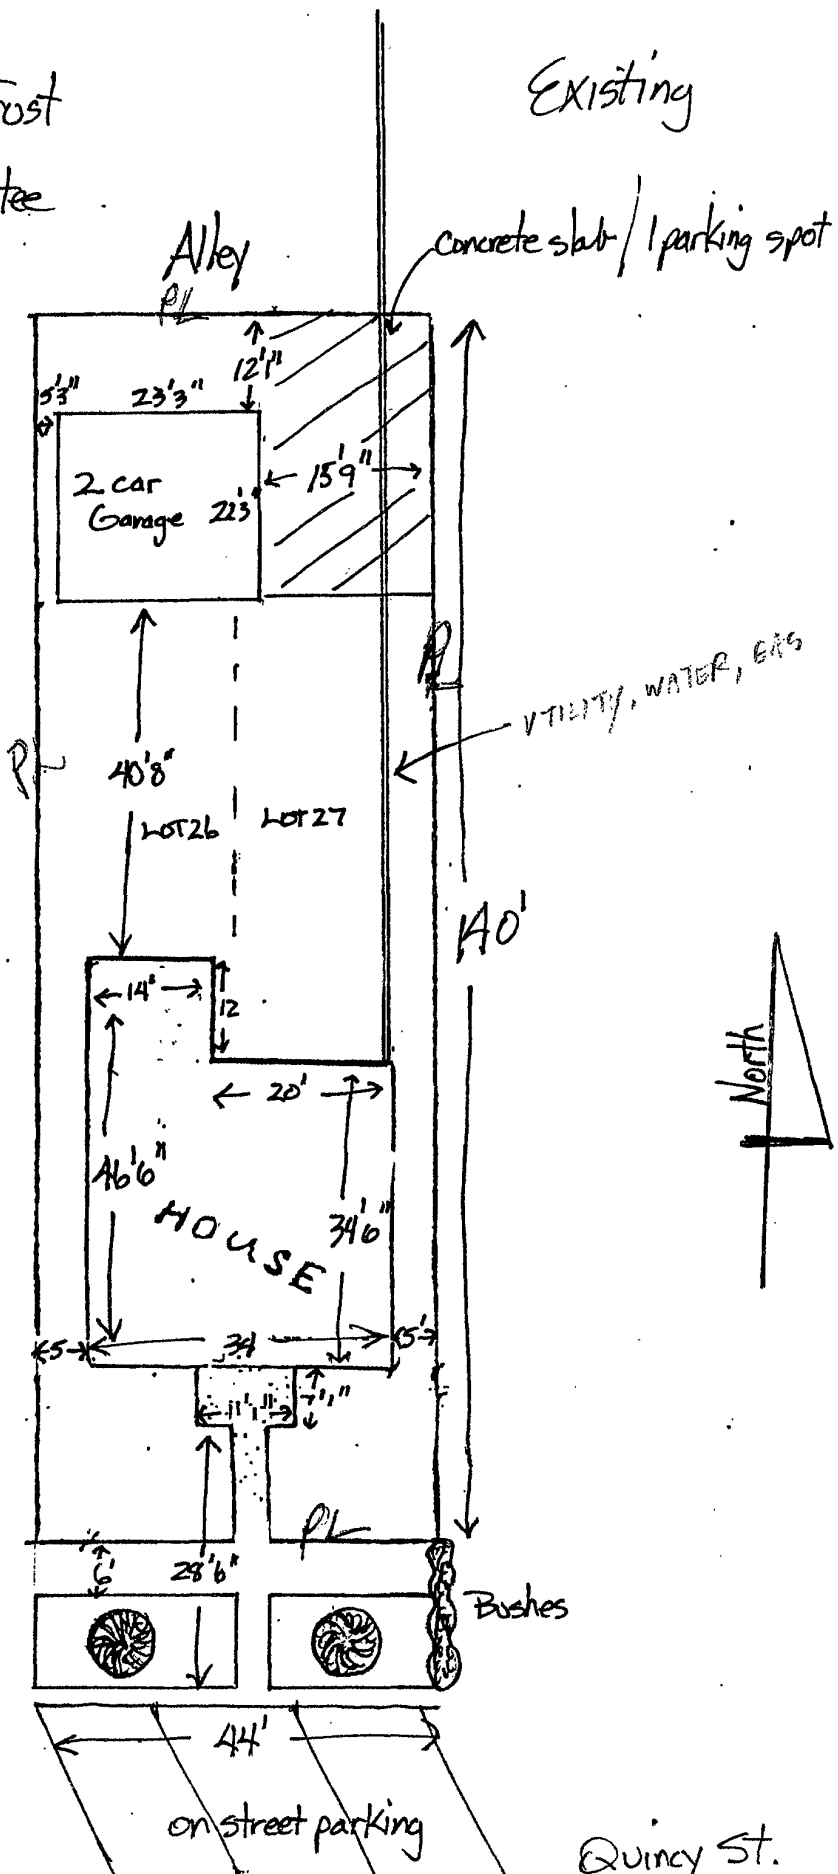

Quincy St.