



# RECEIVED

AUG 9 5 2002

Rapid City  
Planning Department

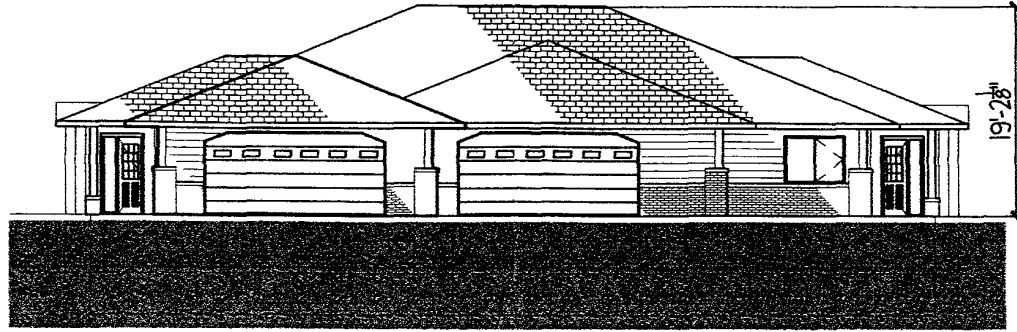

**DUPLEX FRONT ELEVATION**  
1/16" = 1'-0"

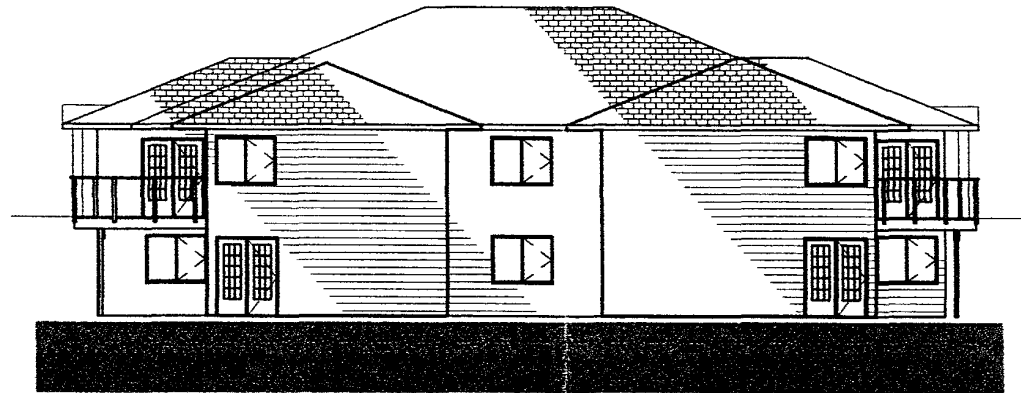


**DUPLEX REAR ELEVATION**  
1/16" = 1'-0"



**DUPLEX SIDE ELEVATION**  
1/16" = 1'-0"



**DUPLEX SIDE ELEVATION**  
1/16" = 1'-0"

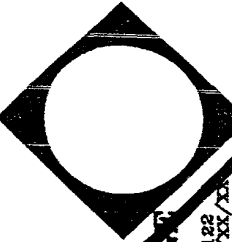

WESTHILLS VILLAGE  
COTTAGES  
122  
RAPID CITY SOUTH DAKOTA XX/XX/XX

DUPLEX  
EXT. ELEVATIONS

ARCHITECTURE  
WESTHILLS VILLAGE




4.1

**PRELIMINARY**  
**NOT FOR CONSTRUCTION**  
6/30/02

# RECEIVED


AUG 30 2002

Rapid City  
Planning Department

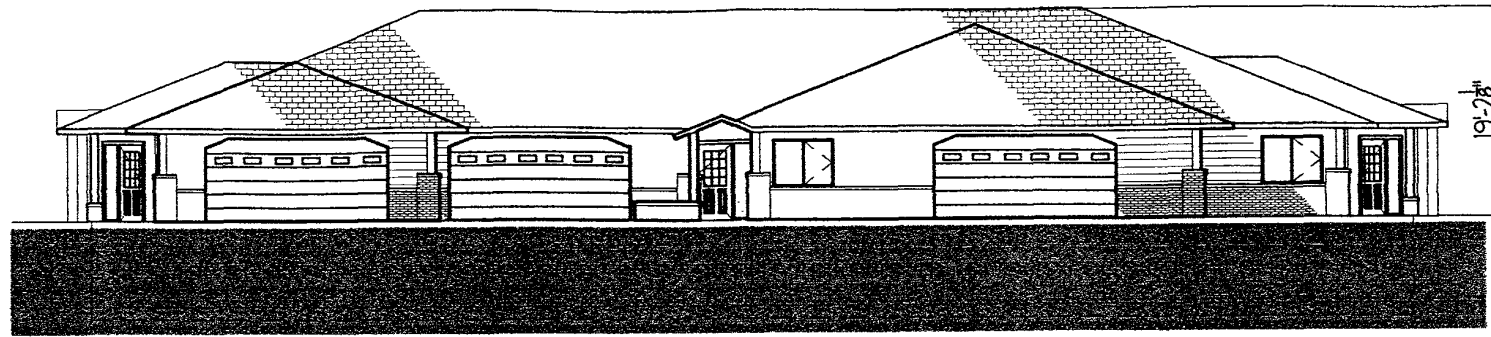


## TRIPLEX FRONT ELEVATION

1/16" = 1'-0"

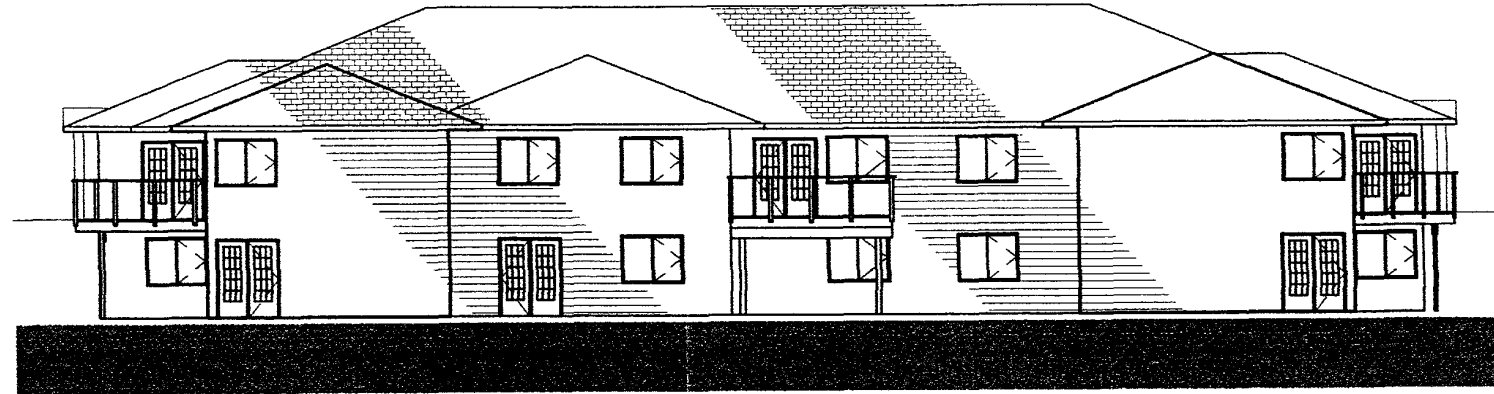

## TRIPLEX REAR ELEVATION

1/16" = 1'-0"

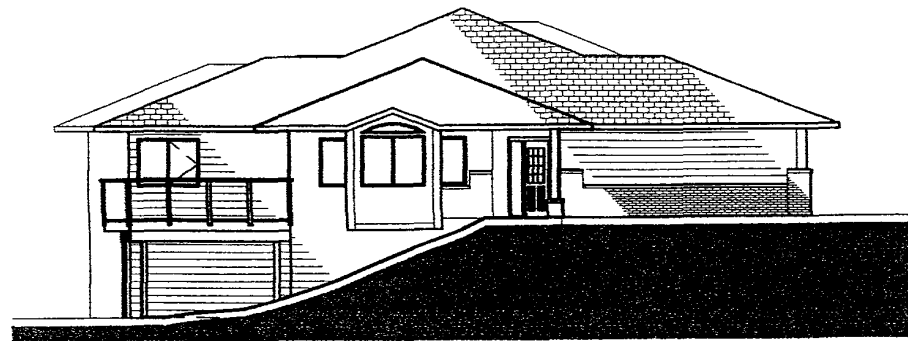

## TRIPLEX SIDE ELEVATION

1/16" = 1'-0"



## TRIPLEX SIDE ELEVATION

1/16" = 1'-0"