

MAIN FLOOR PLAN

2118 SQ. FT. ON EXISTING HOUSE
 900 SQ. FT. ON EXISTING GARAGE
 900 SQ. FT. ON NEW ADDITION


SCALE: 1/8" = 1'-0"

02UR029

RECEIVED

OCT 25 2002

Rapid City
Planning Department

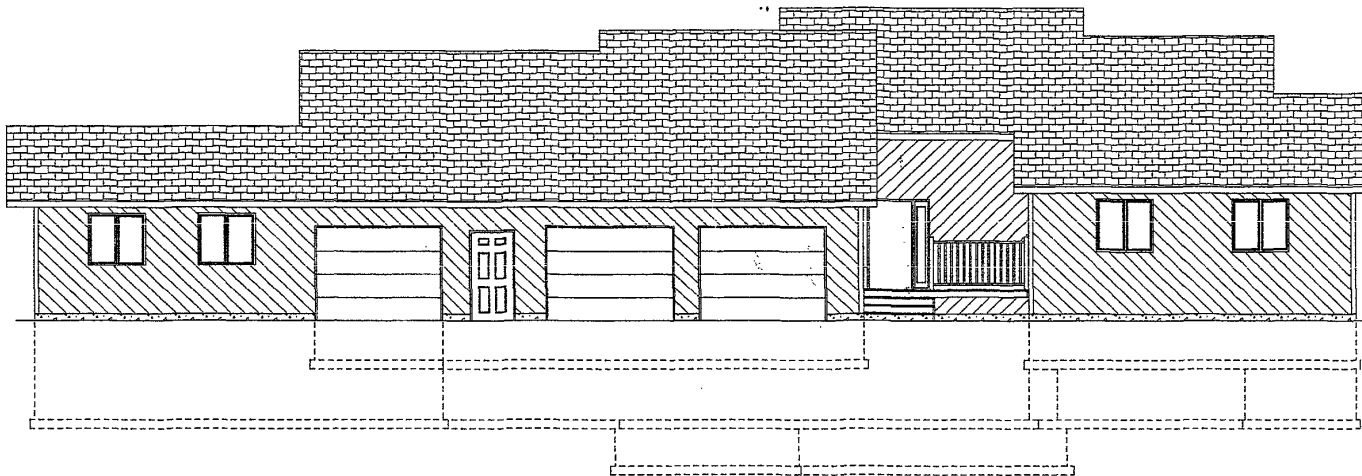

FRONT ELEVATION

SCALE: 1/8" = 1'-0"

02UR029



REAR ELEVATION

SCALE: 1/8" = 1'-0"


02UR029



LEFT ELEVATION

SCALE: 3/16" = 1'-0"

02UR029

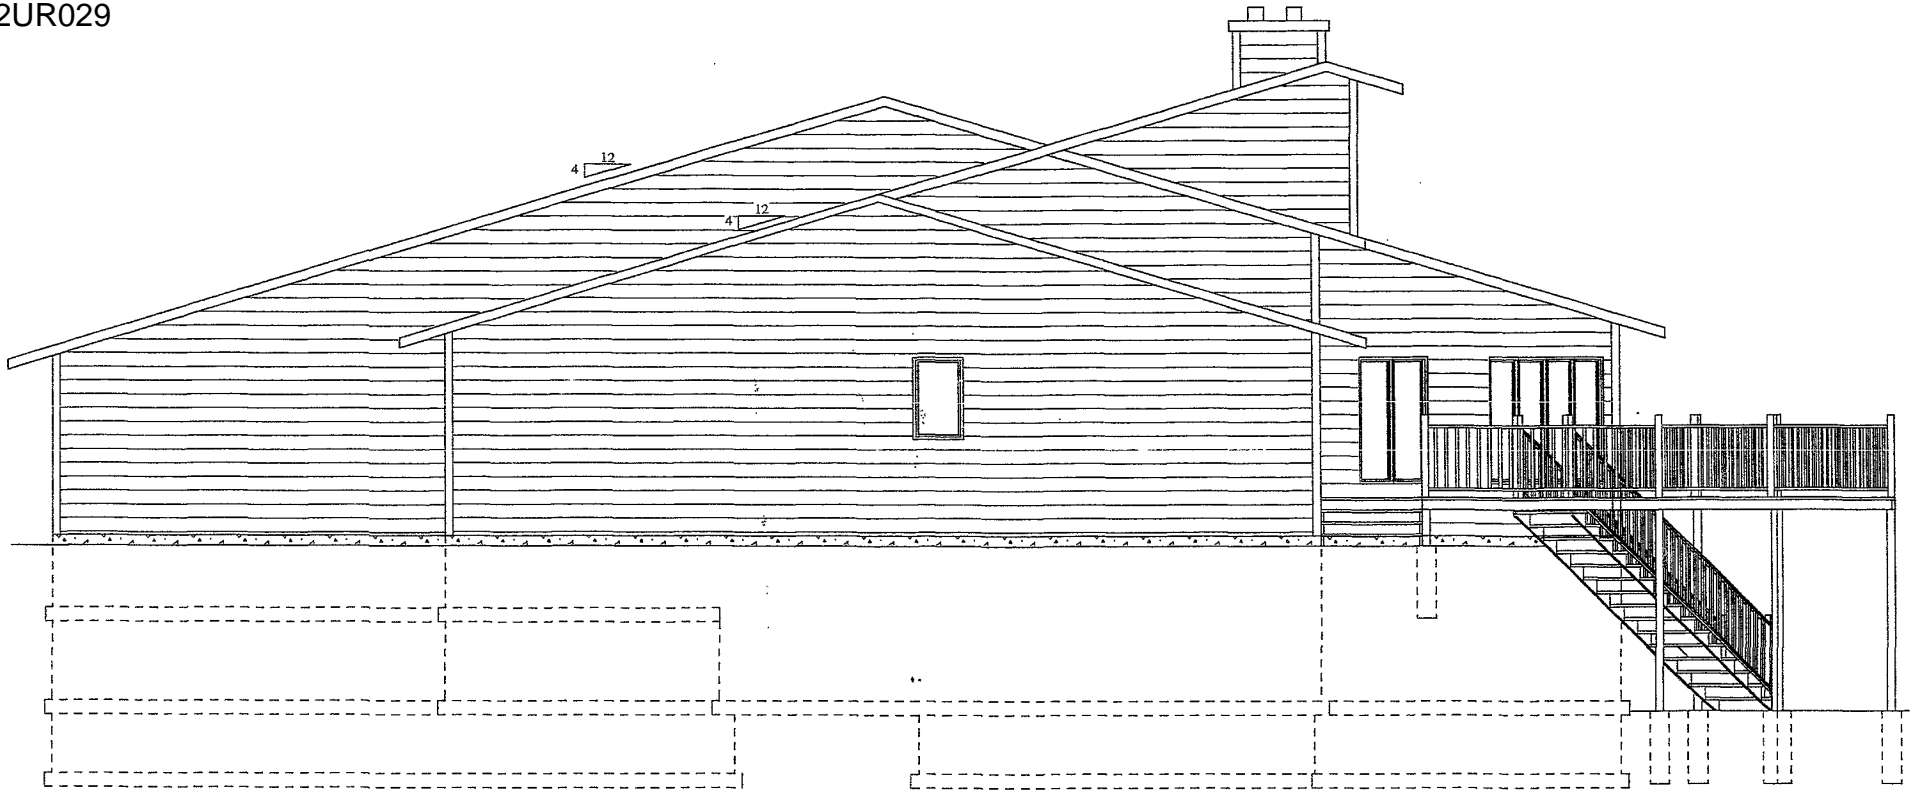

RIGHT ELEVATION

SCALE: 3/16" = 1'-0"