



GROUND MOUNTED BUILDING SIGN ELEVATION

SCALE: NONE

SEE SITE PLAN FOR LOCATION

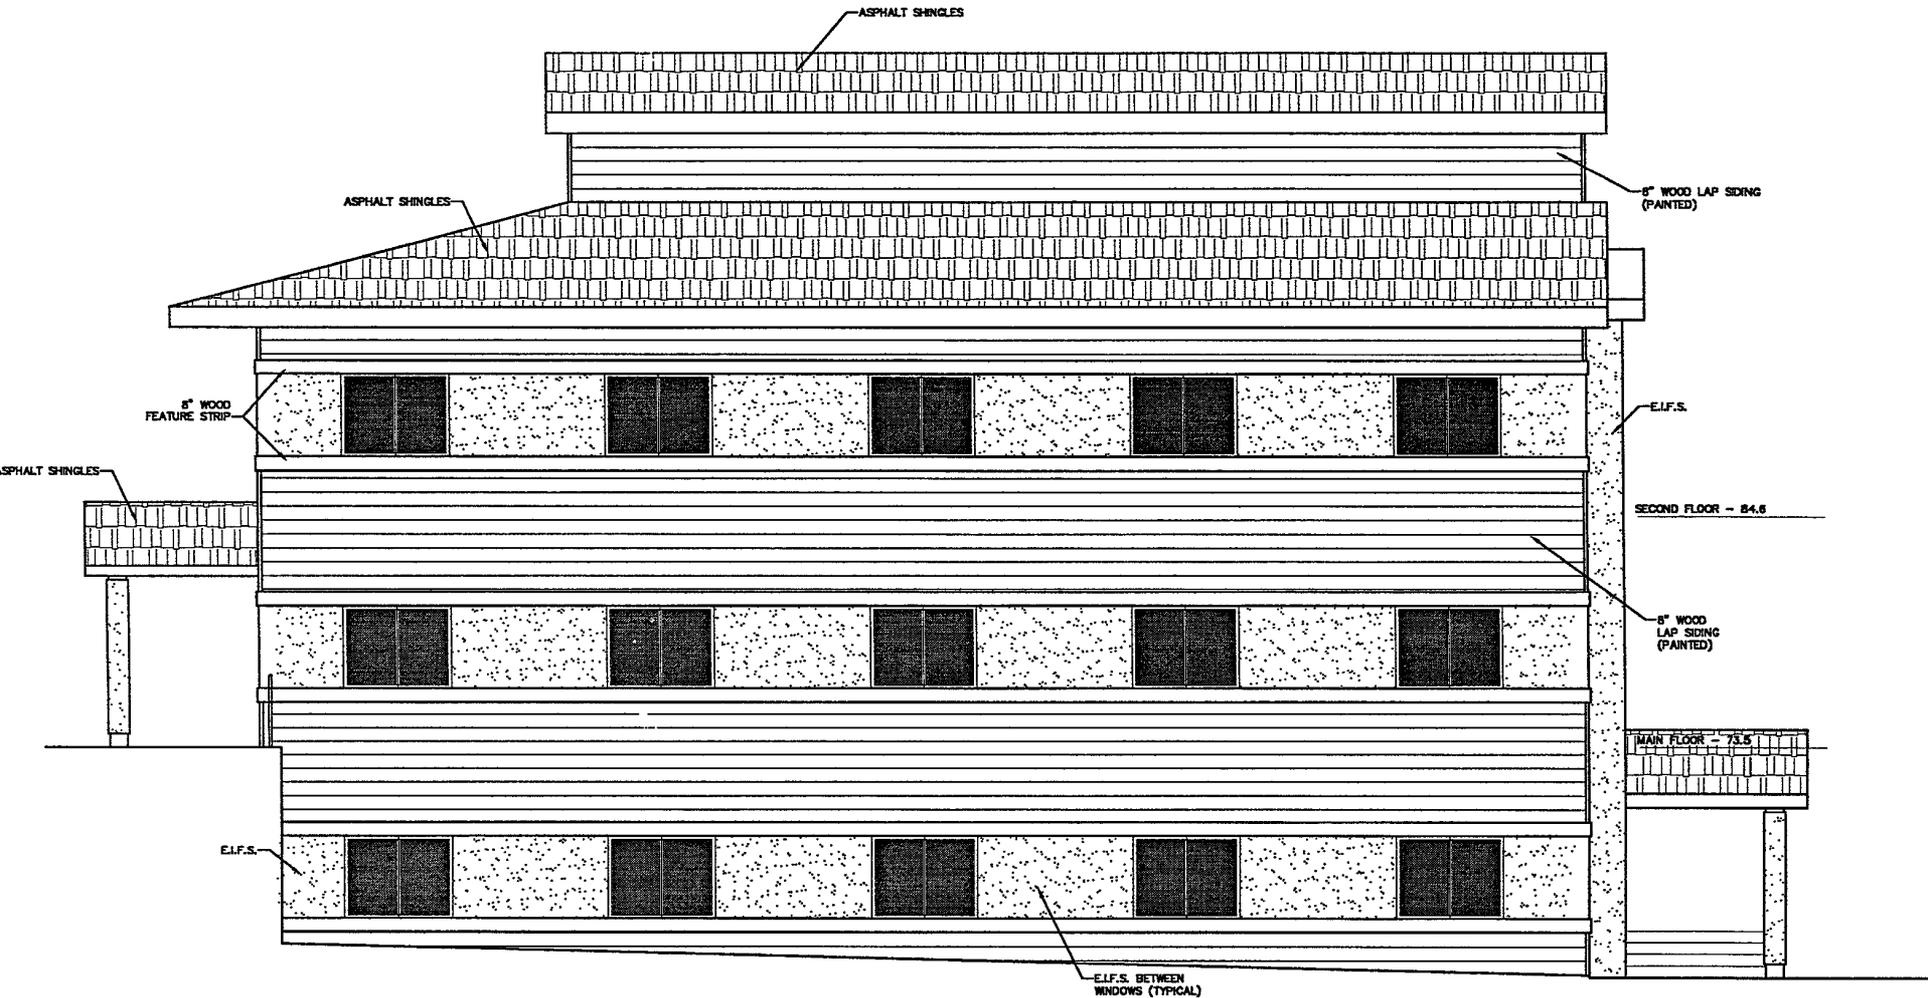

WEST ELEVATION
SCALE: NONE

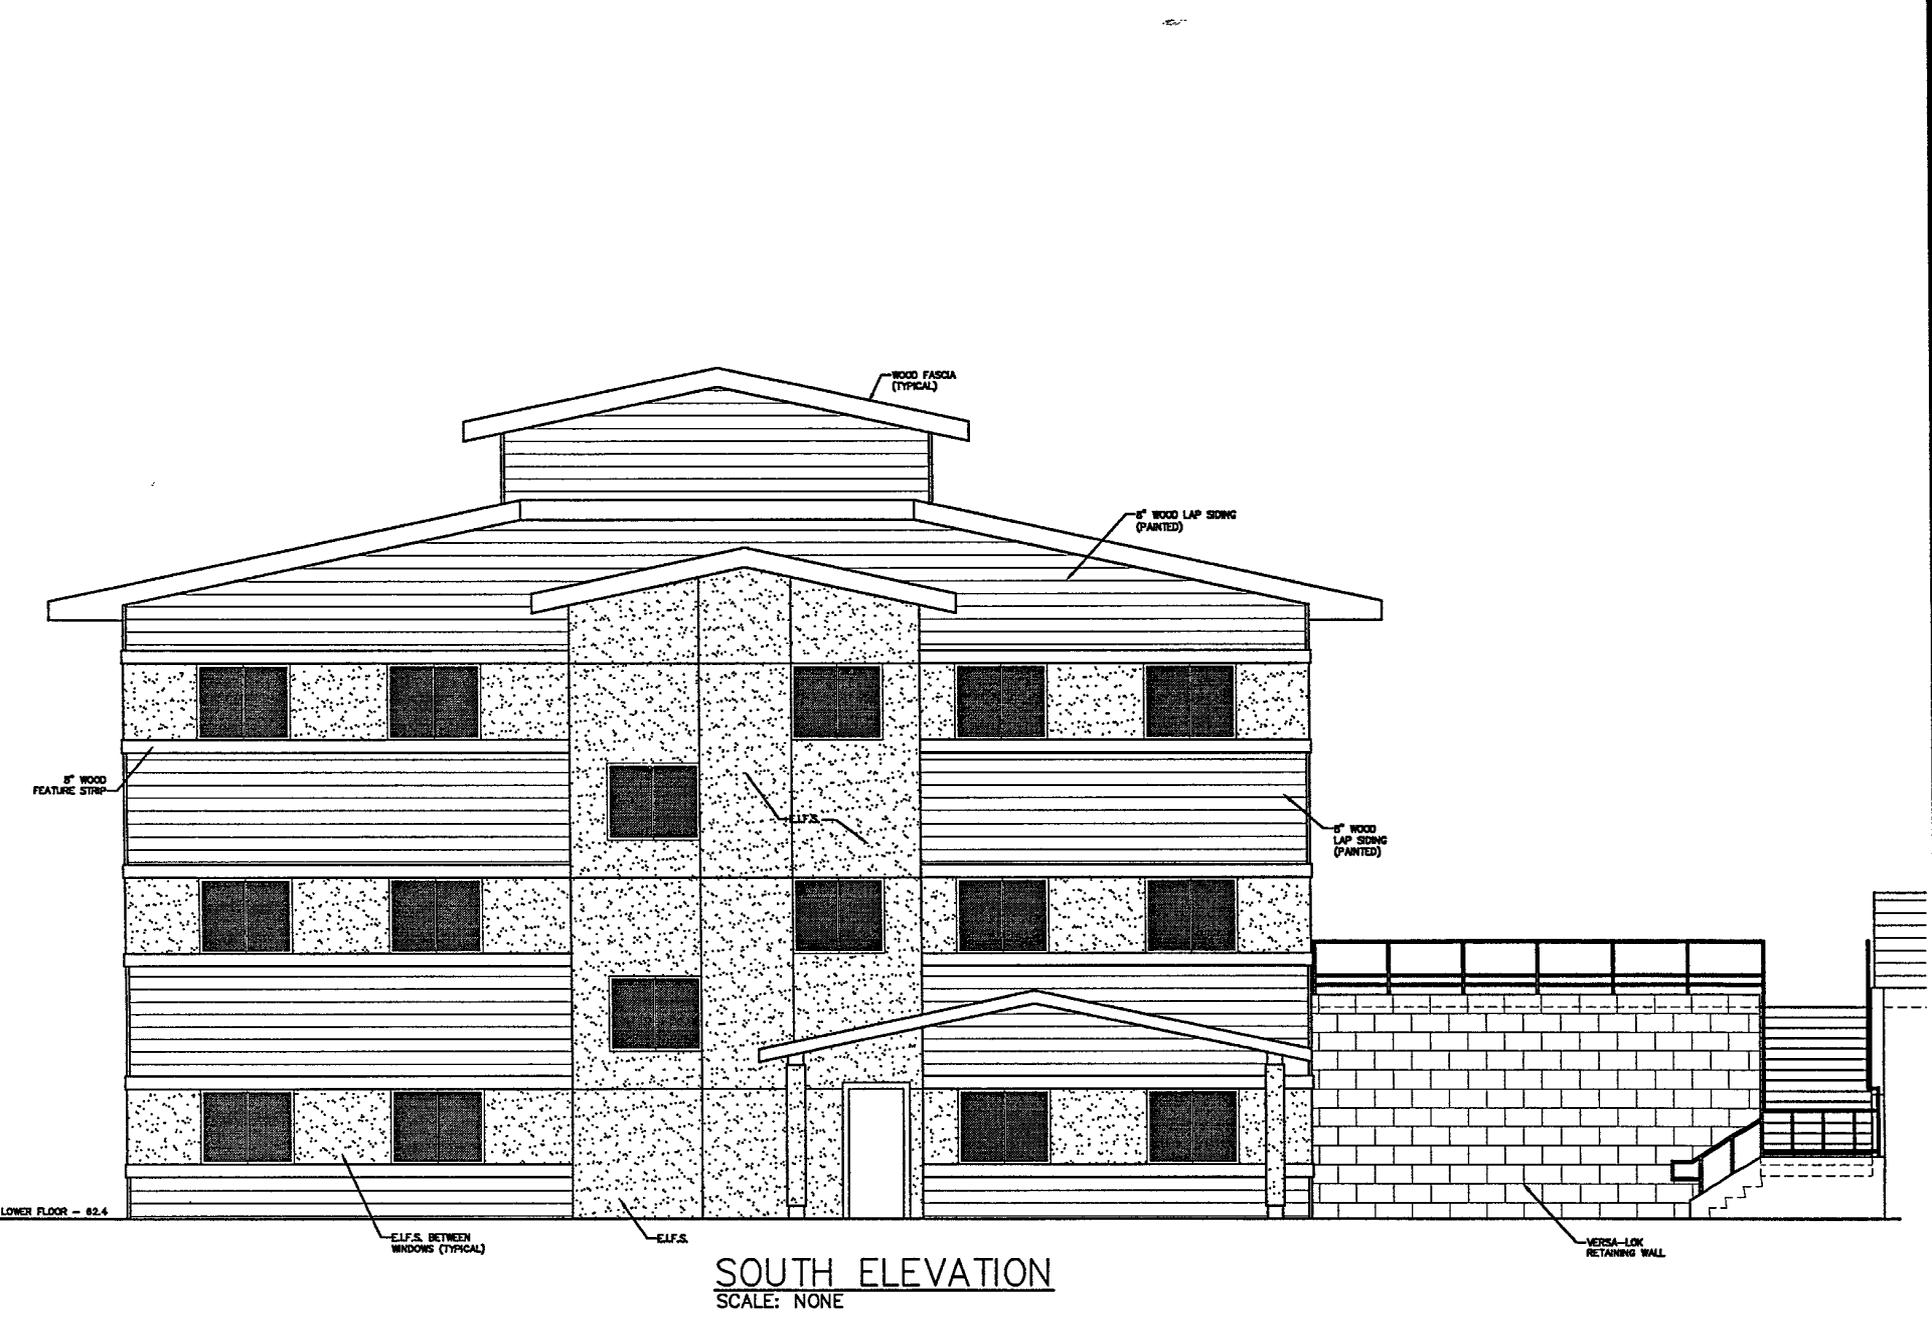

WOOD FASCIA
(TYPICAL)

6" WOOD LAP SIDING
(PAINTED)

6" WOOD
FEATURE STRIP

6" WOOD
LAP SIDING
(PAINTED)

EIFS

LOWER FLOOR - 82.4


EIFS BETWEEN
WINDOWS (TYPICAL)

EIFS


VERSA-LOK
RETAINING WALL

SOUTH ELEVATION


SCALE: NONE

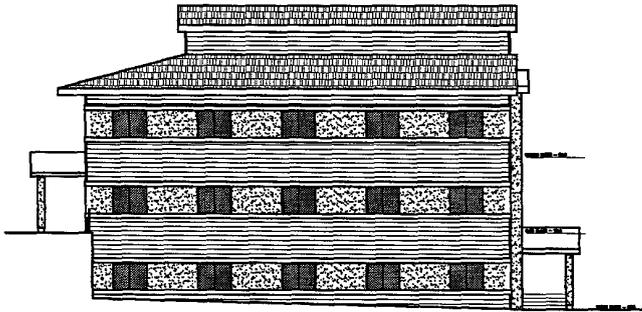


WEST ELEVATION
SCALE: 1/8" = 1'-0"

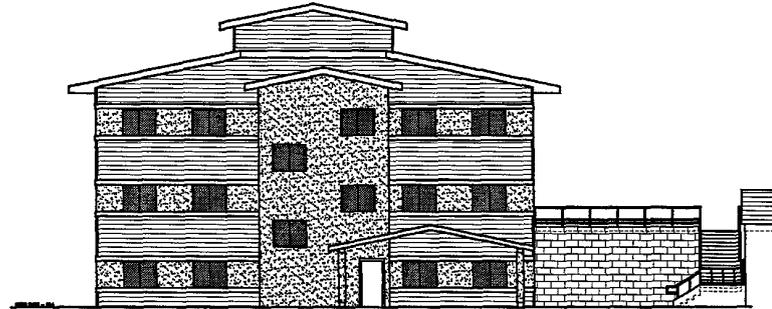


SOUTH ELEVATION
SCALE: 1/8" = 1'-0"

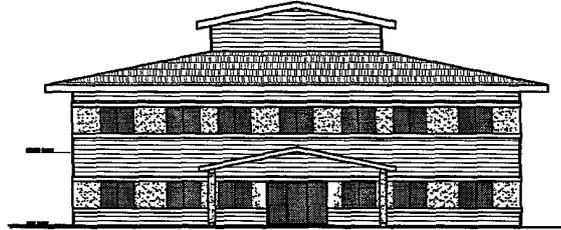


NORTH ELEVATION
SCALE: 1/8" = 1'-0"

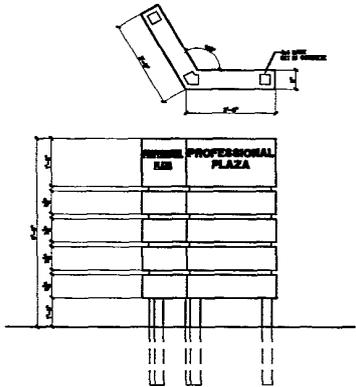


GROUND MOUNTED BUILDING SIGN ELEVATION
SCALE: 1/8" = 1'-0"

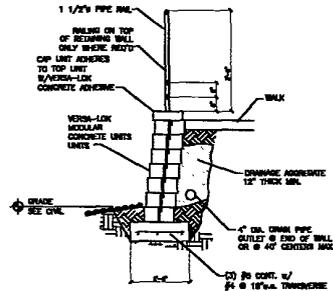

TYPICAL SECTION—UNREINFORCED RETAINING WALL
SCALE: NONE

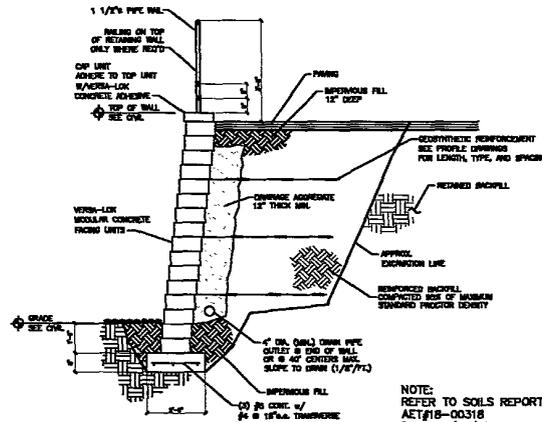

TYPICAL SECTION—REINFORCED RETAINING WALL
SCALE: NONE

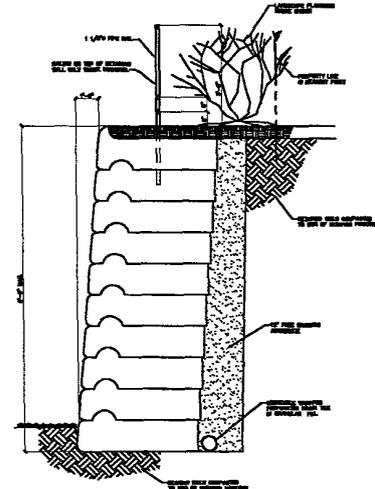

SECTION — REDI-ROCK RETAINING WALL
SCALE: NONE

NOTE:
REFER TO SOILS REPORT:
AET#18-00318
DATE: 3/19/01