




FRONT ELEVATION




Site Location
Rapid City,
South Dakota

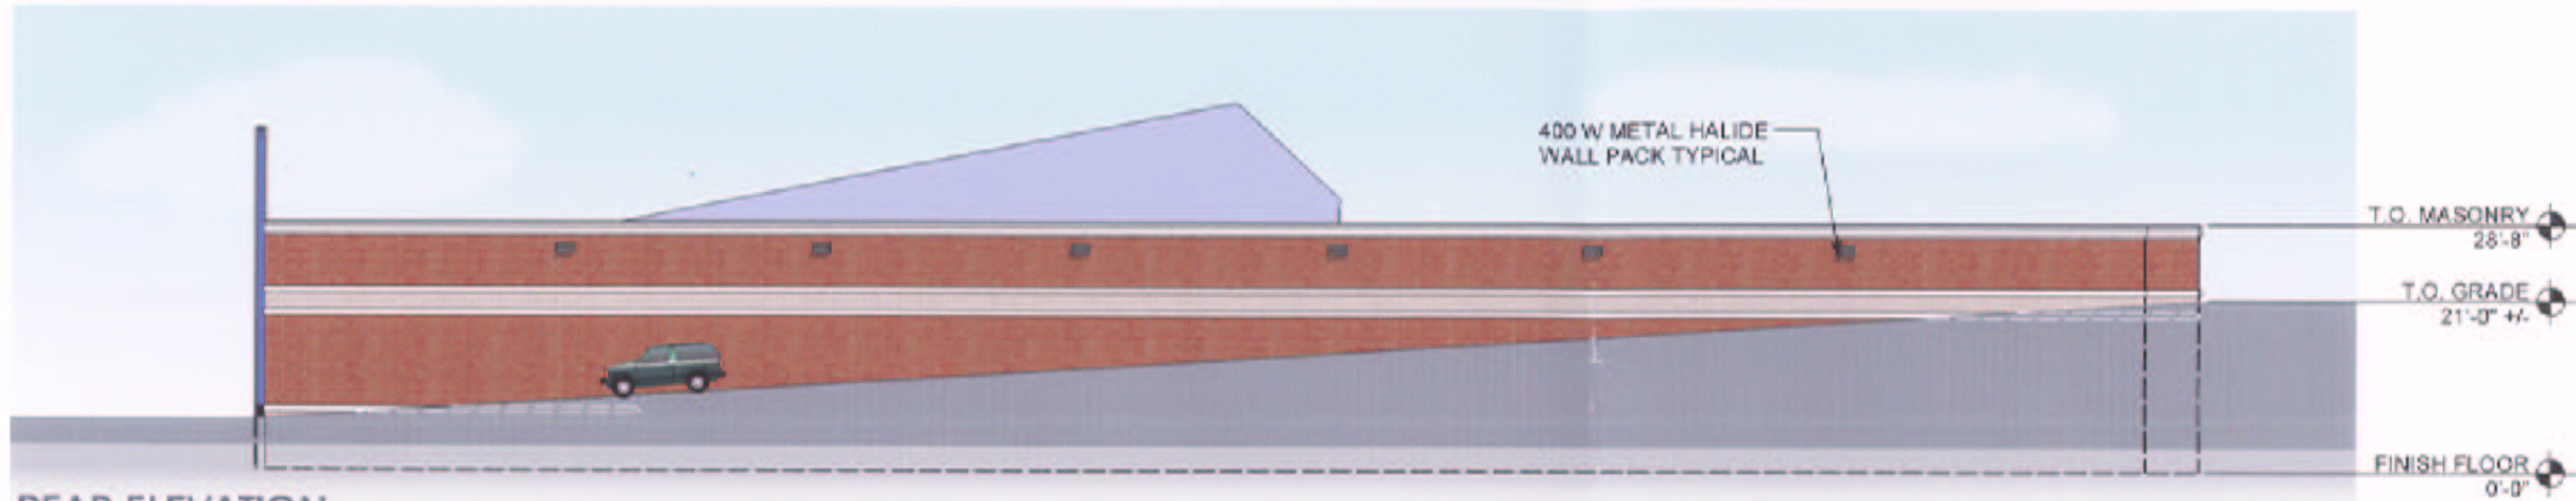

REAR ELEVATION



RIGHT ELEVATION

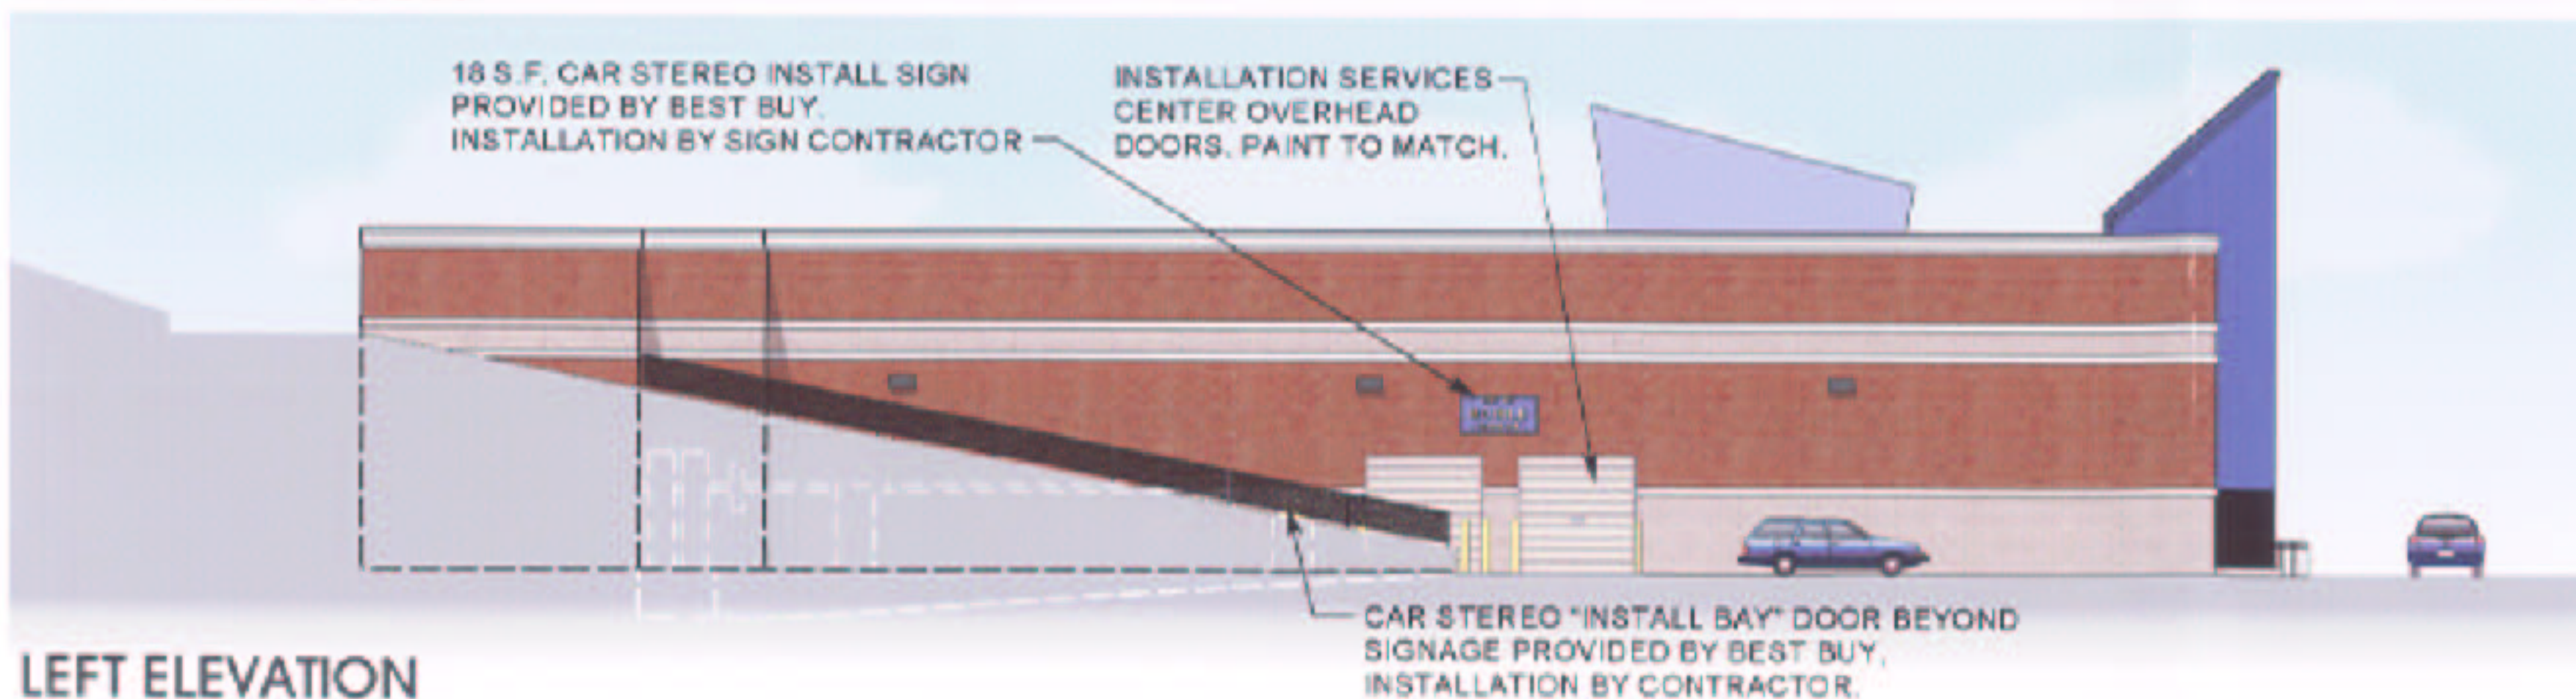

LEFT ELEVATION



WCL
ASSOCIATES, INC.

Architecture
Interiors

