



PROPOSED PLAT

03PL019

NORTHBROOK


WESTERN AVE

1" = 20'

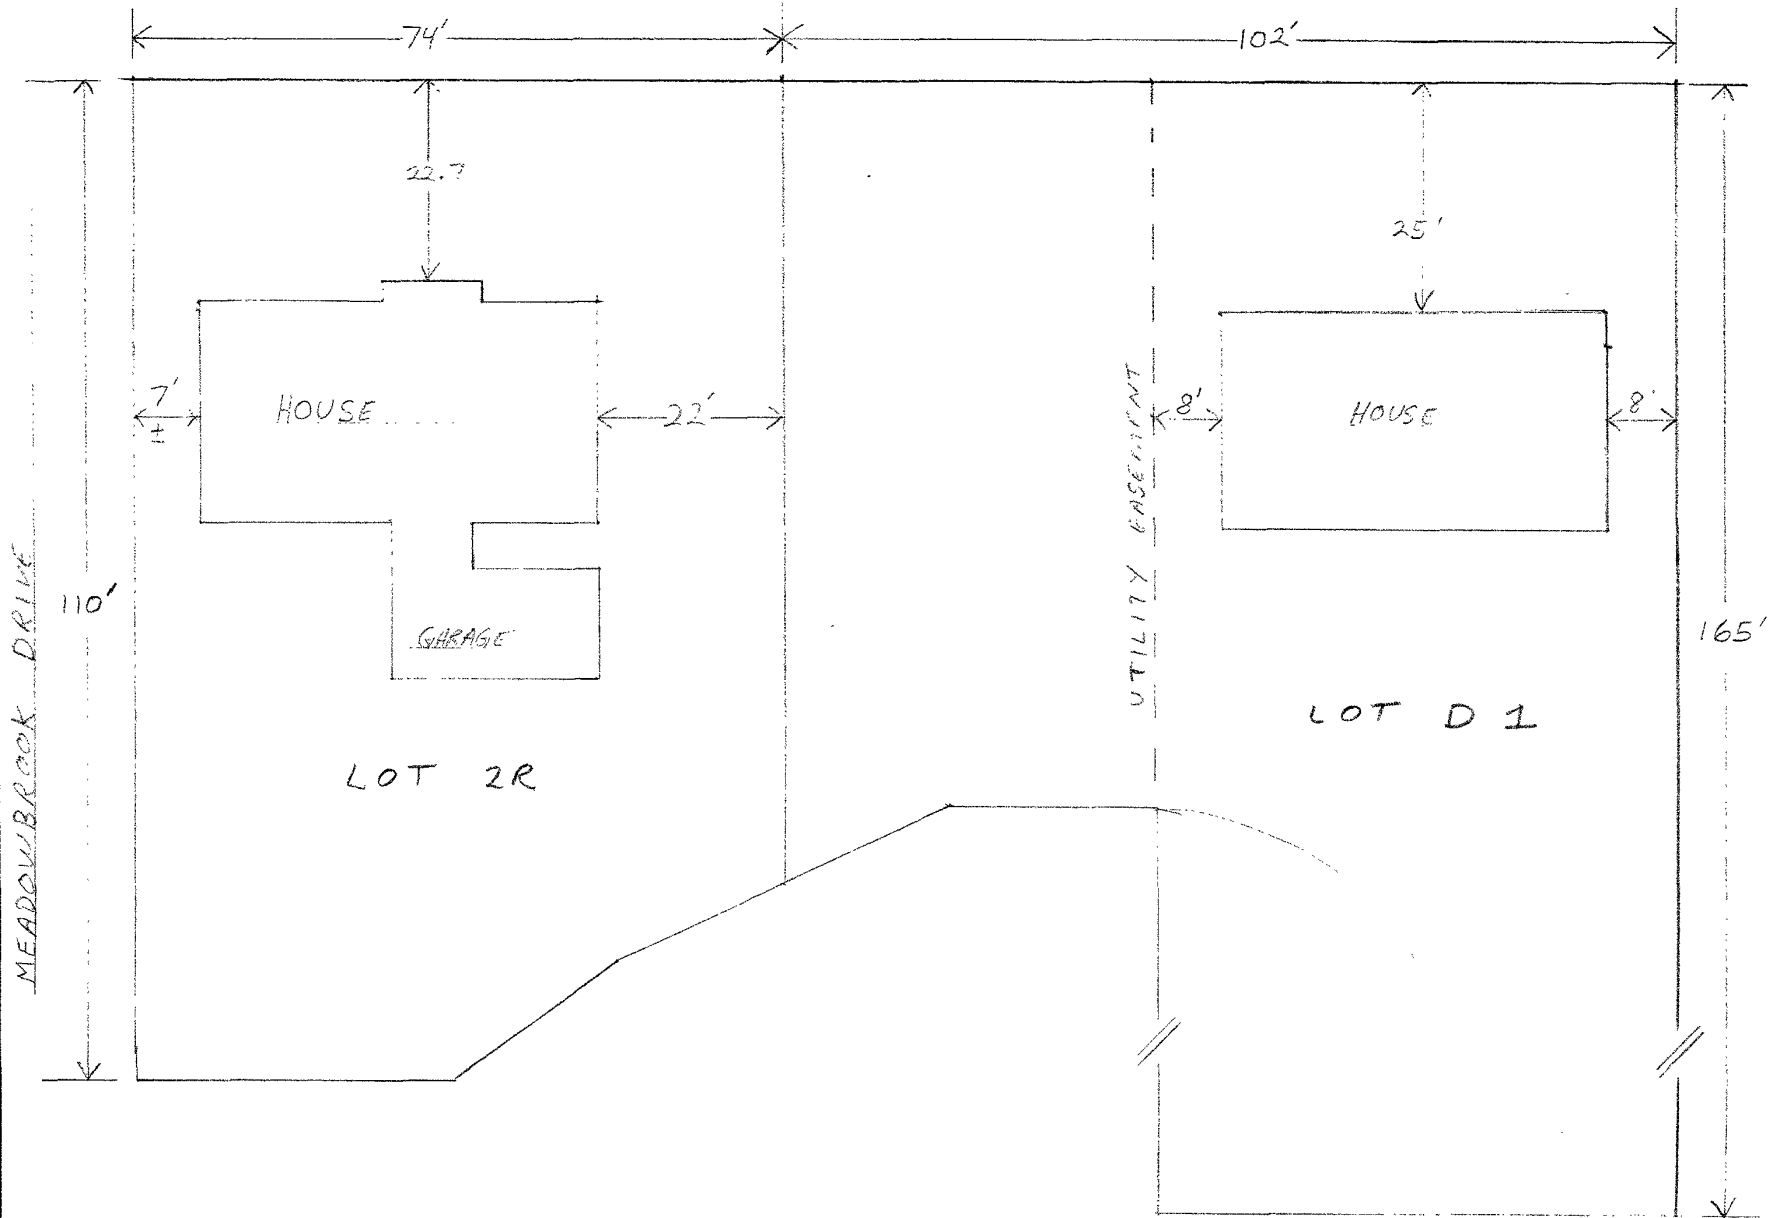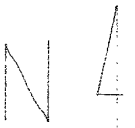

DETAILED ATHOW / LINDE PLAT

1" = 20'

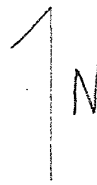

NORTH BRICK

STREET LIGHT

WESTERN AVE




LOT LINE

SIDEWALK

SIDEWALK

LOT LINE

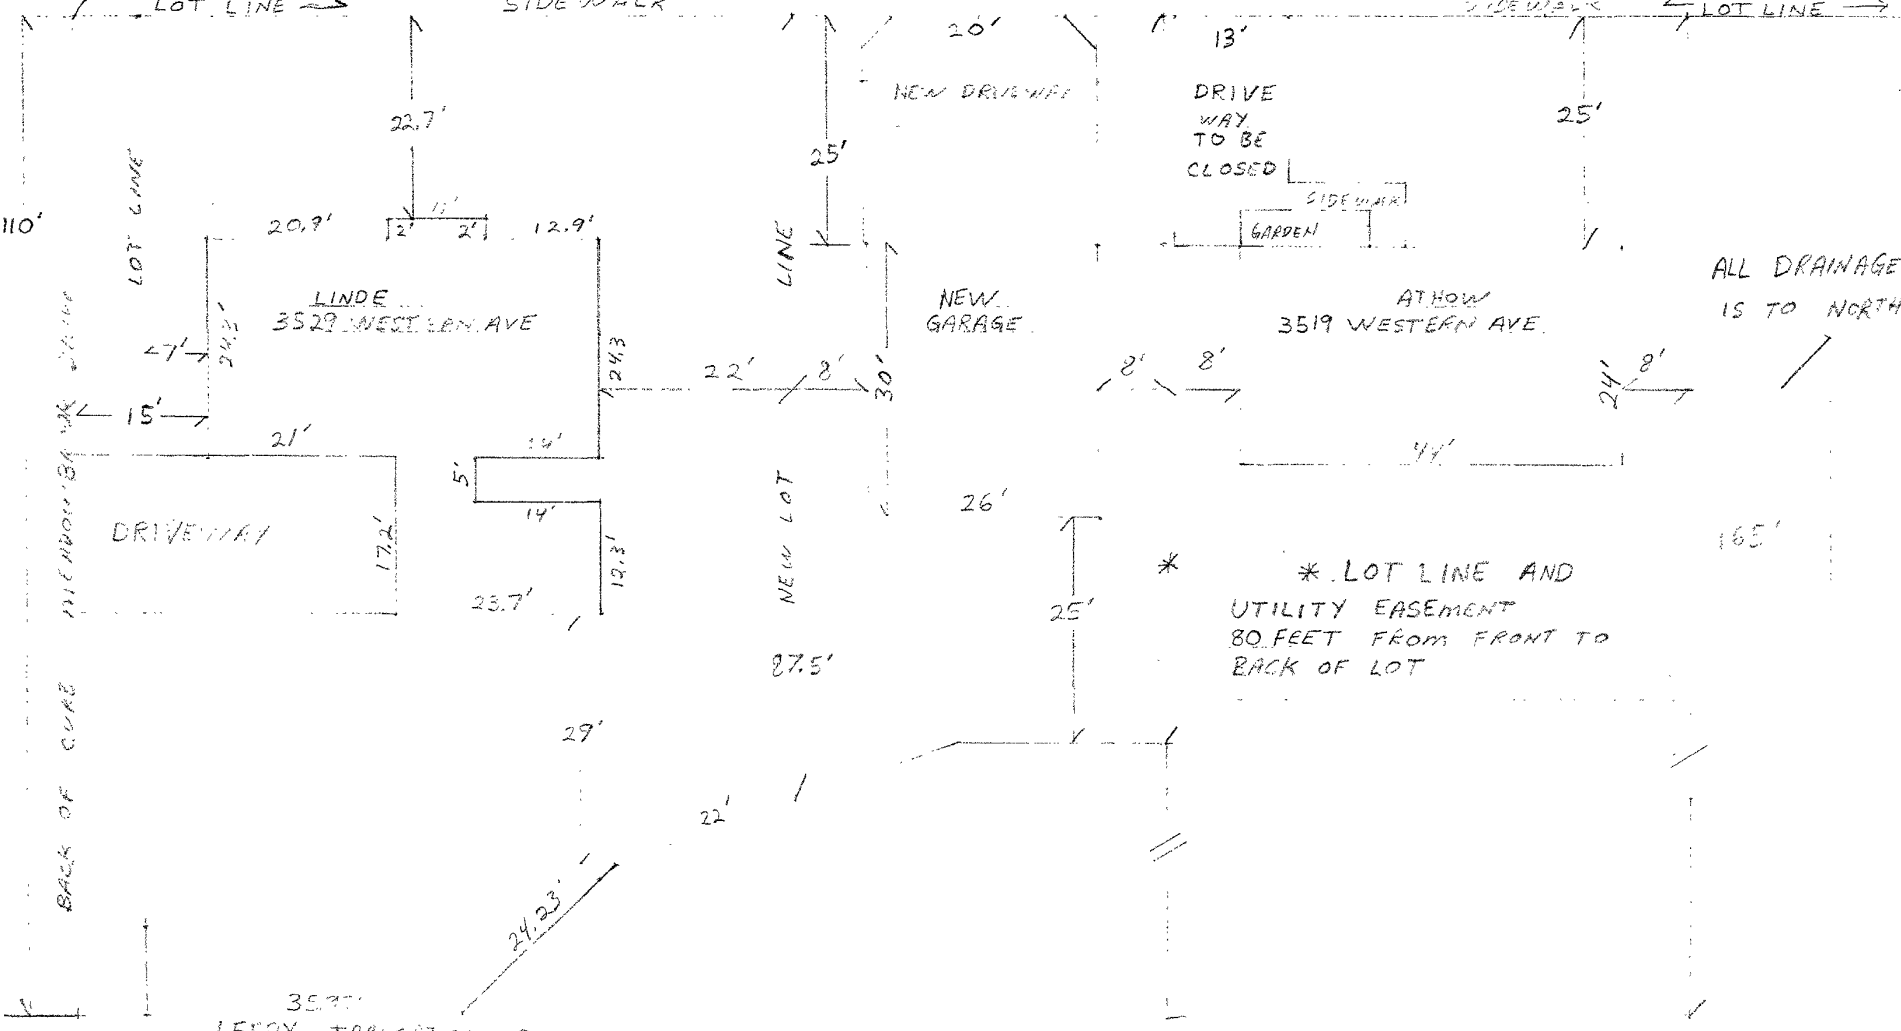

ALL DRAINAGE IS TO NORTH

* LOT LINE AND UTILITY EASEMENT 30 FEET FROM FRONT TO BACK OF LOT

BACK OF CURB
MICHIGAN BRICK


3535
LEEDY TOP

CURRENT LINDE PLAT

3529 WESTERN AVE

CL

DAVE LINDE'S
CURRENT LOTS
ONE AND TWO

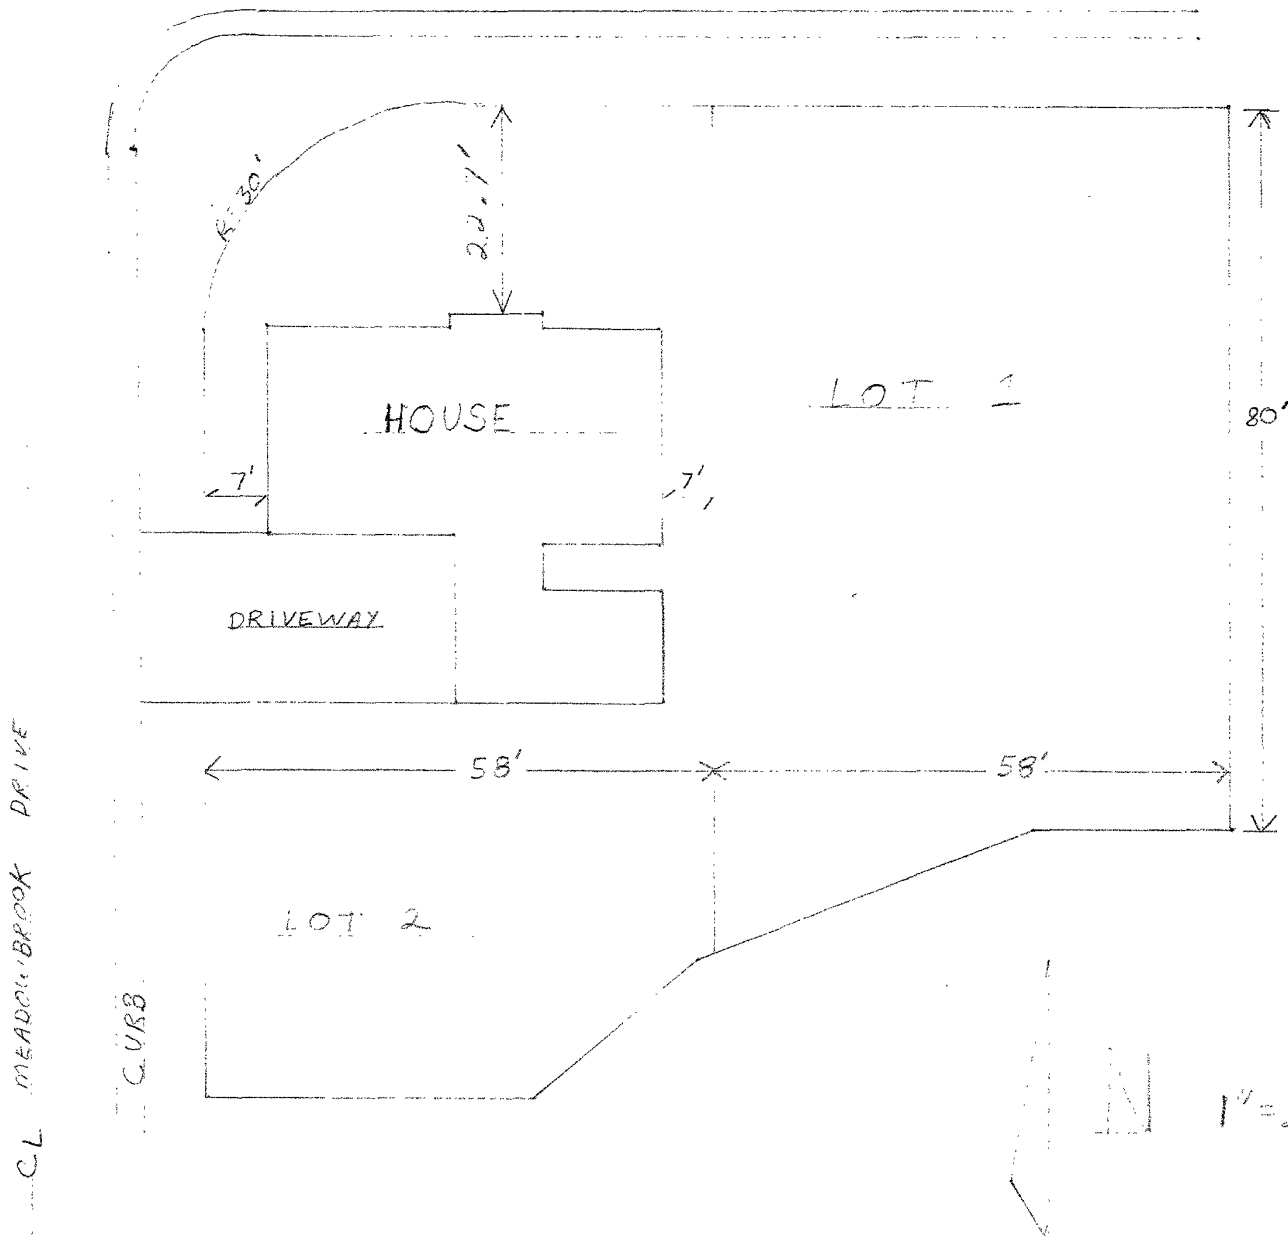


C.L. MEADOWBROOK DRIVE

CURB



CURRENT ATHOU PLAT

3519 WESTERN AVE

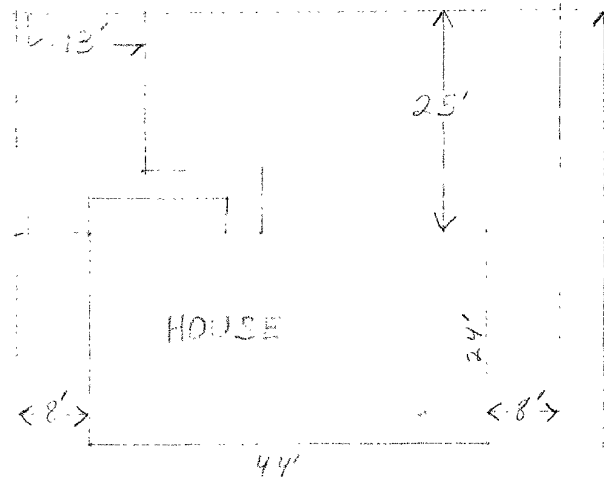

165'

LEEDY

DITCH




1" = 20'


PROPOSED PLAT WITH GARAGE
FOR ATHAW

NORTHERN

WESTERN AVE

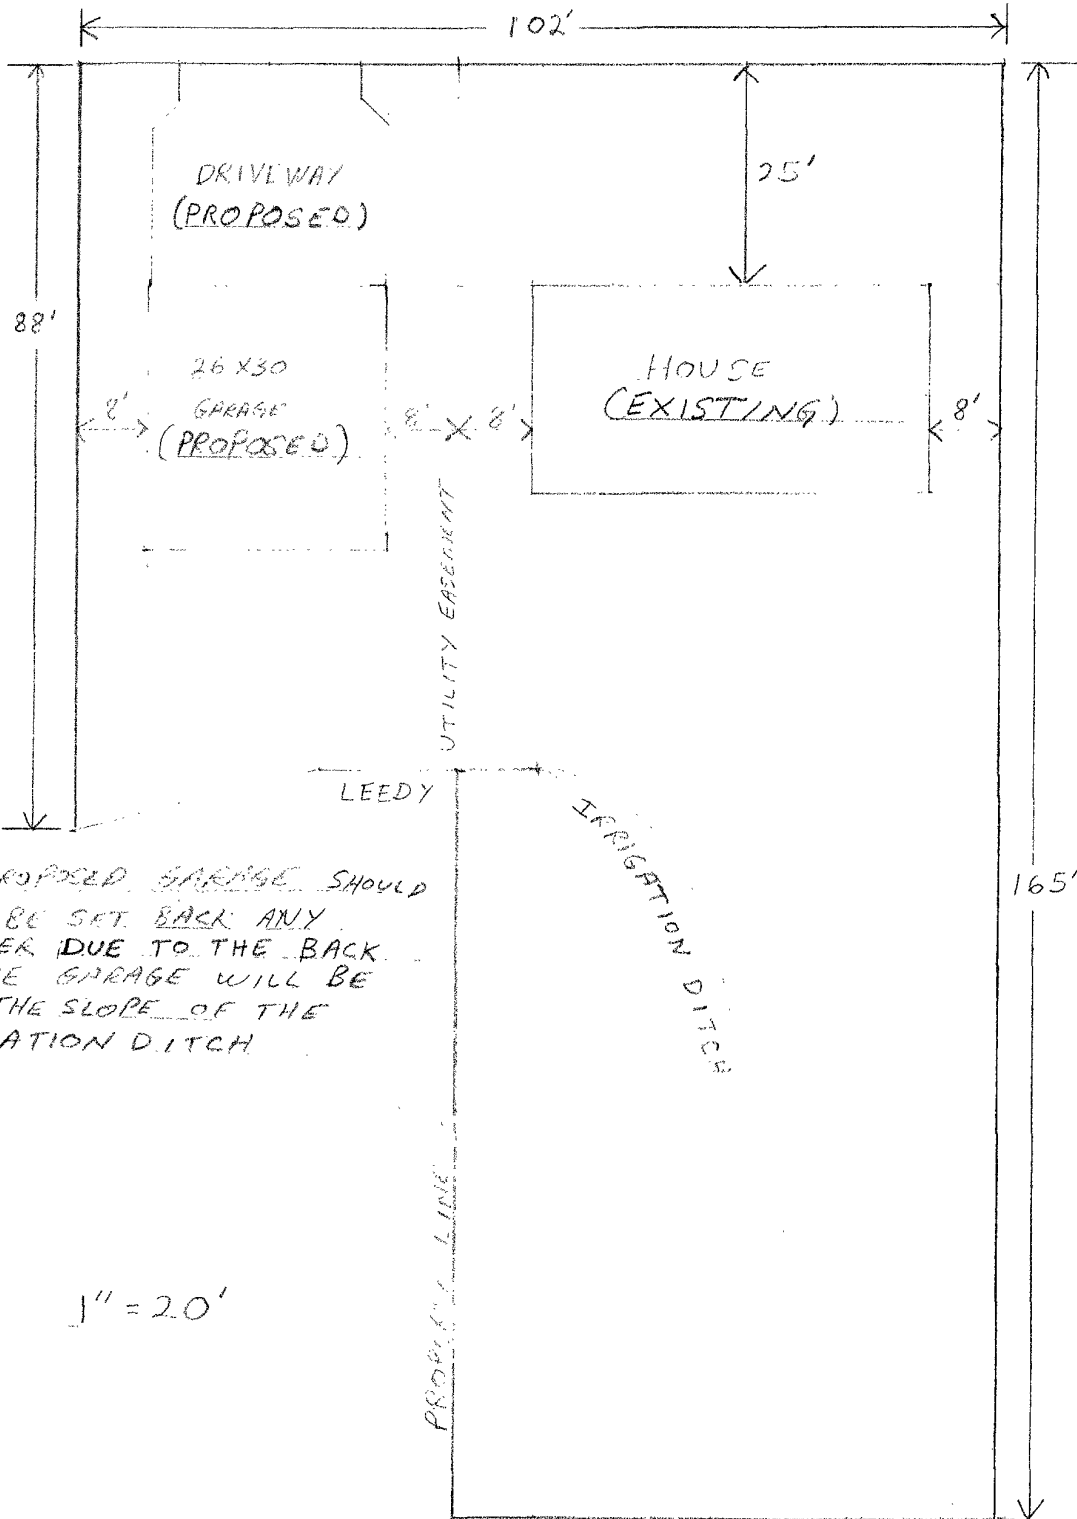

THE PROPOSED GARAGE SHOULD NOT BE SET BACK ANY FURTHER DUE TO THE BACK OF THE GARAGE WILL BE NEAR THE SLOPE OF THE IRRIGATION DITCH

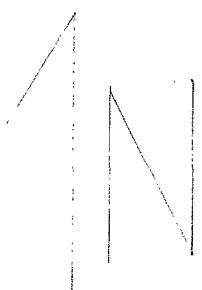

1" = 20'

PROPERTY LINE